


END AREA		VOLUME	
CUT	FILL	CUT	FILL
30			
109			
30			
109			
29			
105			
28			
105			
28			
107			
29			

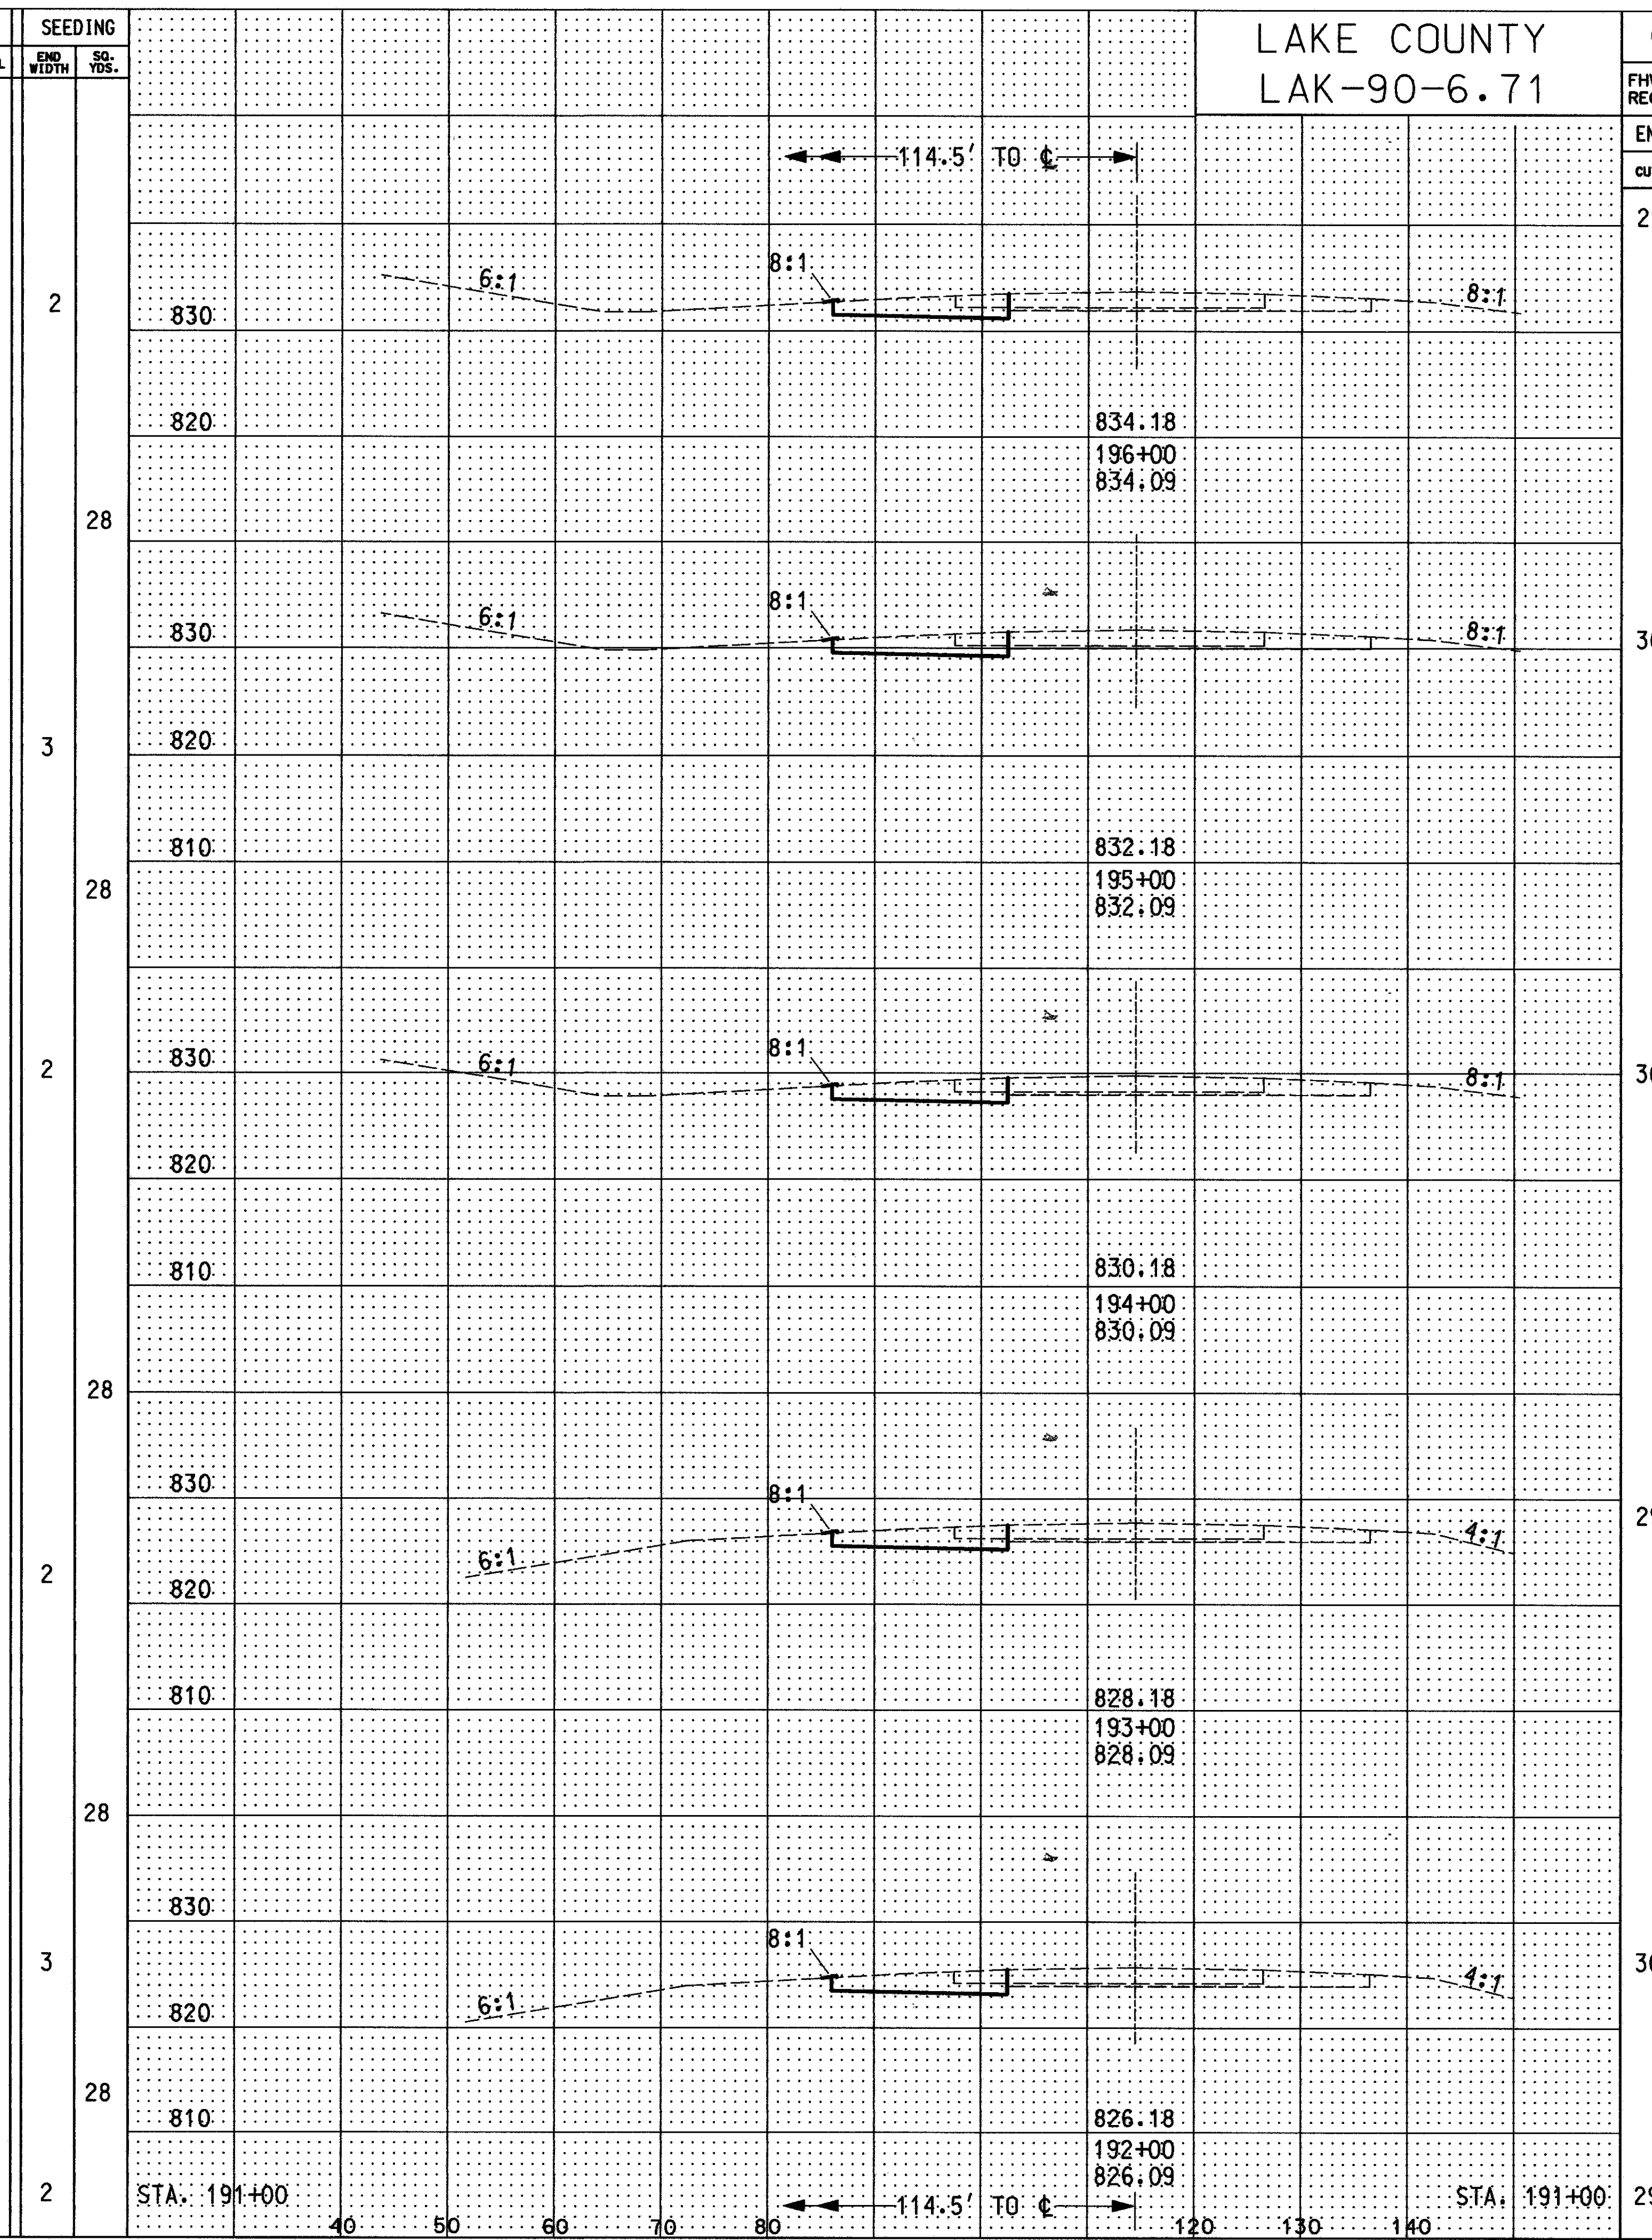

END AREA		VOLUME	
CUT	FILL	CUT	FILL
29			
109			
30			
111			
30			
109			
29			
109			
29			
109			
30			
109			
29			

T:\DGN\LAK-90\CROSSSEC\5774X\CJ.DGN

CROSS SECTION STA. 192+00 TO STA. 196+00 (WB) & STA. 192+00 TO STA. 196+00 (EB)