


END AREA		VOLUME		SEEDING	
CUT	FILL	CUT	FILL	END WIDTH	SO. YDS.
27		102		2	
28		105		3	
29		109		2	
30		109		2	
29		109		2	

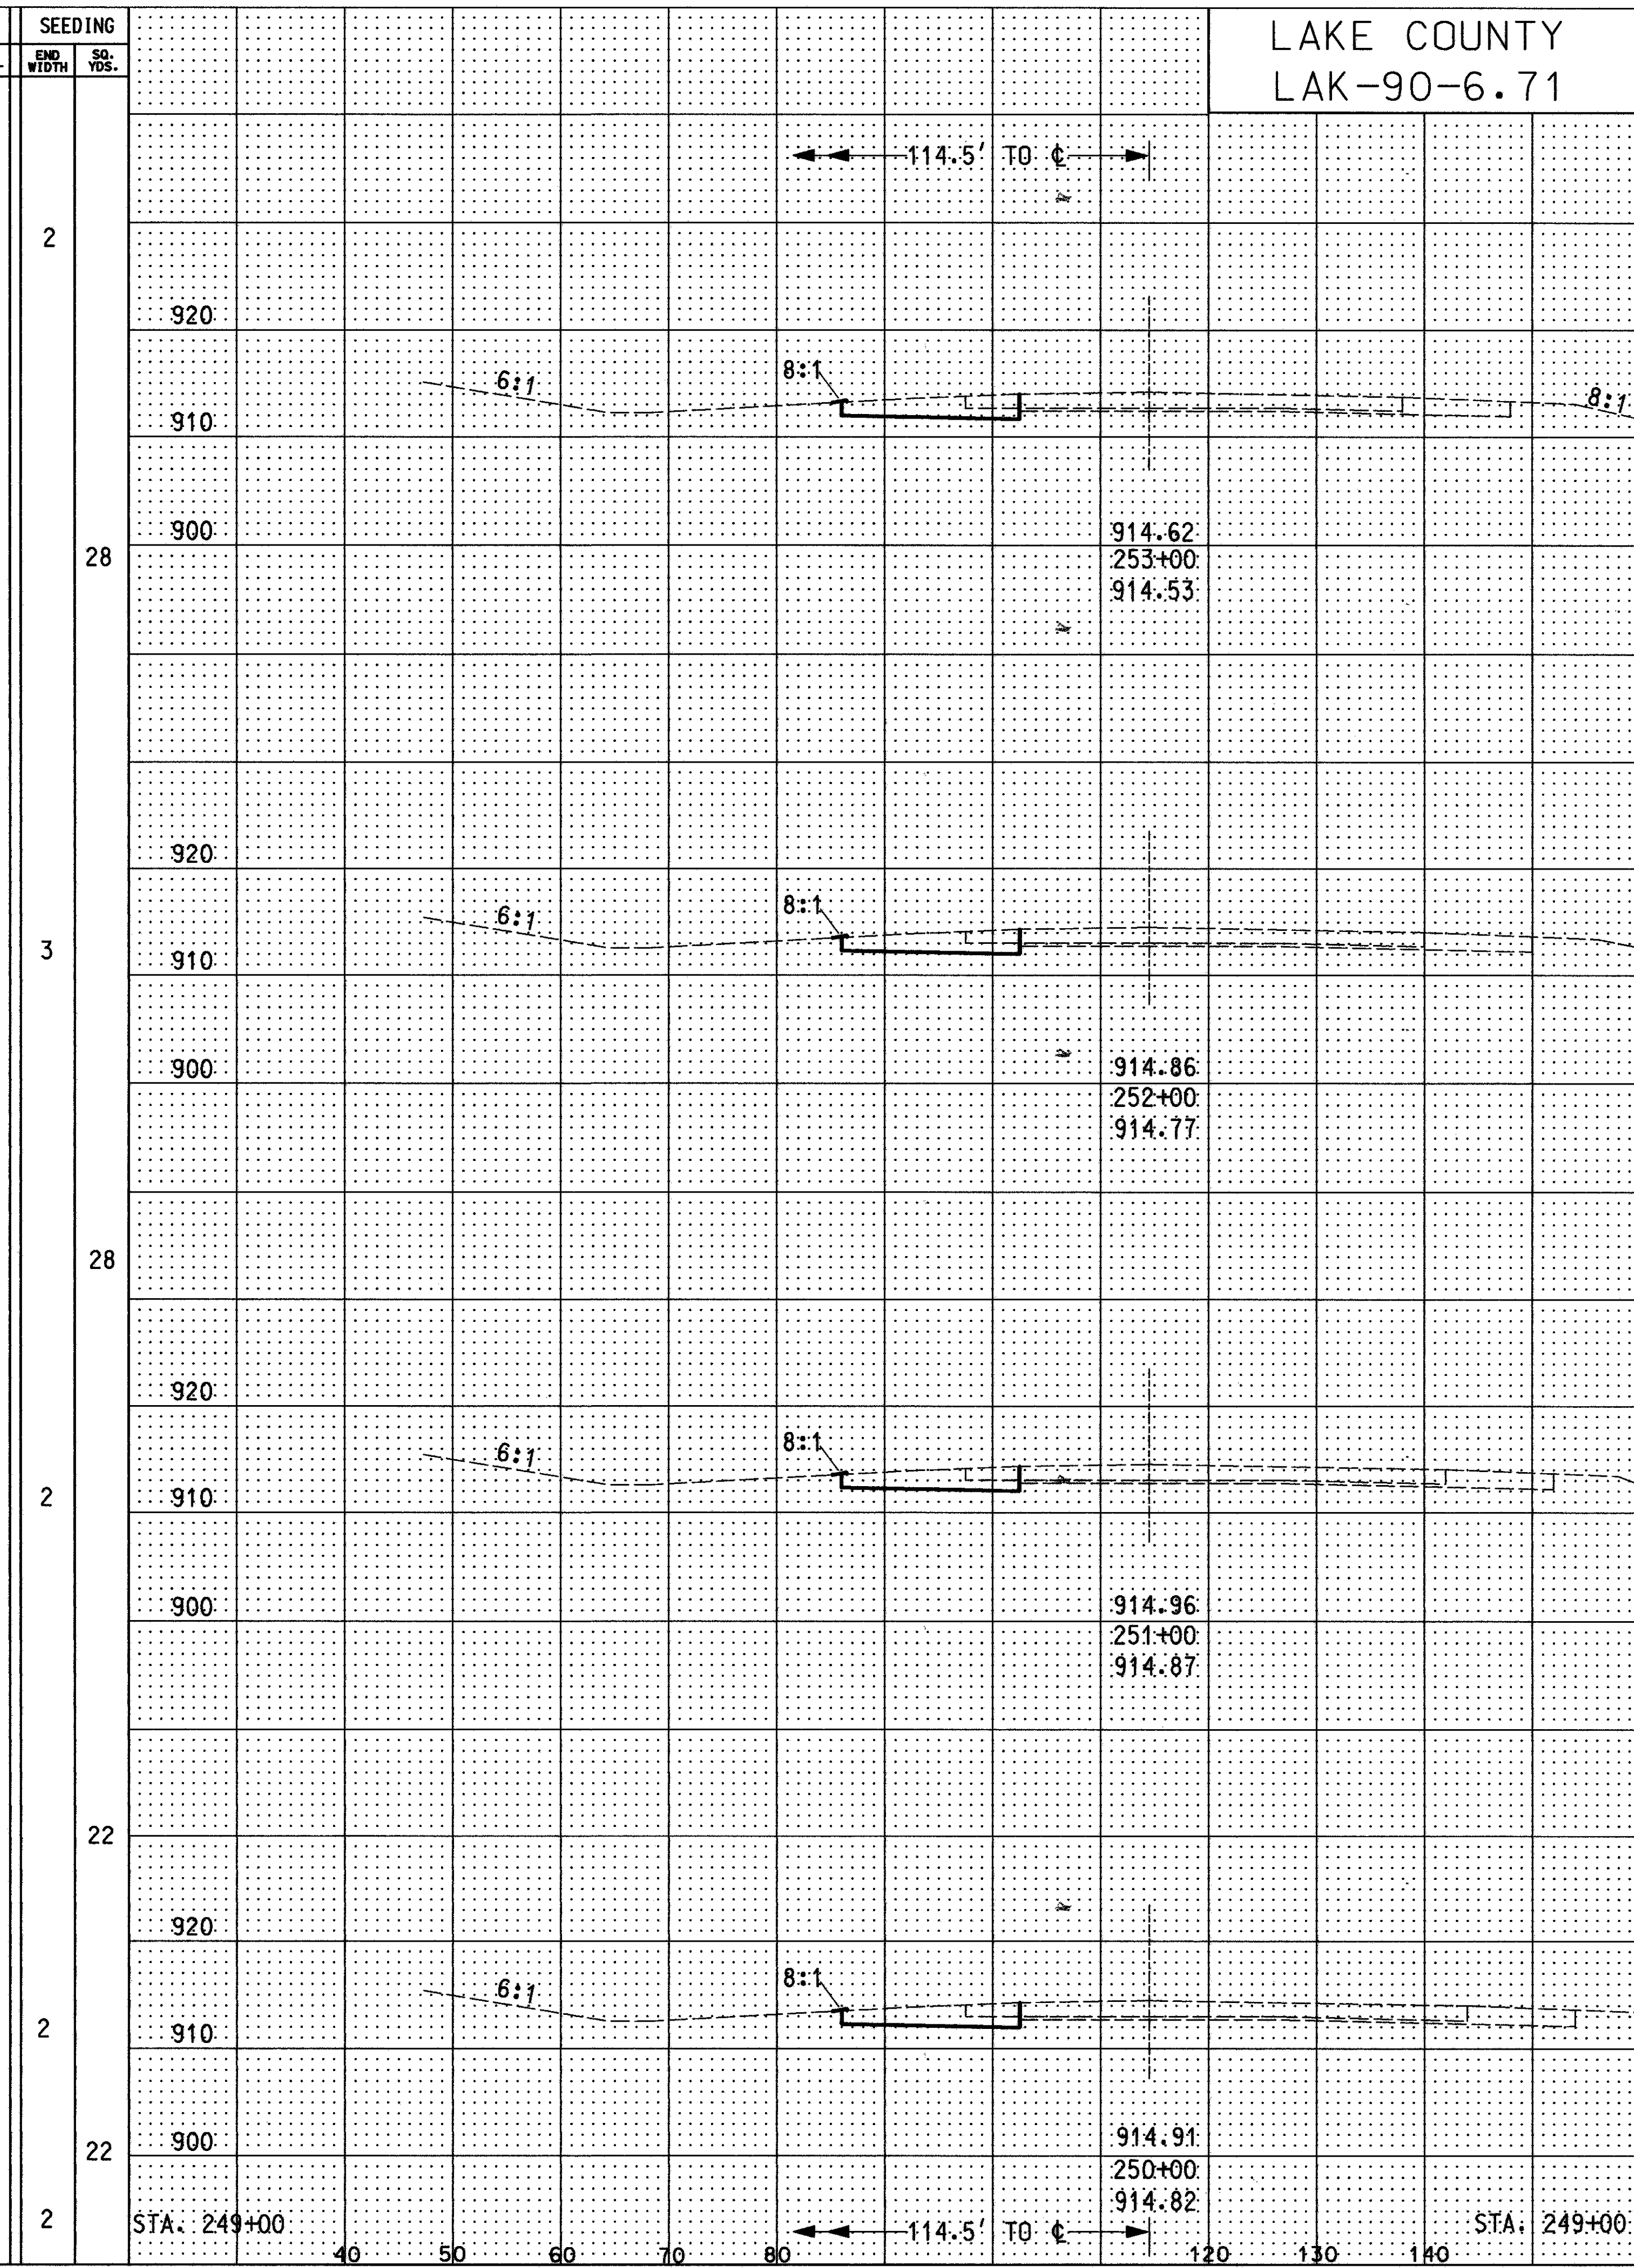

END AREA		VOLUME		SEEDING	
CUT	FILL	CUT	FILL	END WIDTH	SO. YDS.
29		109		2	
30		113		3	
31		113		2	
30		113		2	
30		113		2	
31		113		2	

LAKE COUNTY
LAK-90-6.71

OHIO
FHWA REGION 5
109
182

T:\DGN\LAK-90\CROSSSEC\5774GXCX.DGN

T:\DGN\LAK-90\CROSSSEC\5774GXCX.DGN

CROSS SECTION STA. 250+00 TO STA. 253+00 (WB) STA. 250+00 TO STA. 253+00 (EB)