


END AREA	VOLUME		SEEDING
	CUT	FILL	
30	113	22	2
31	113	28	2
30	109	28	2
29	107	33	4

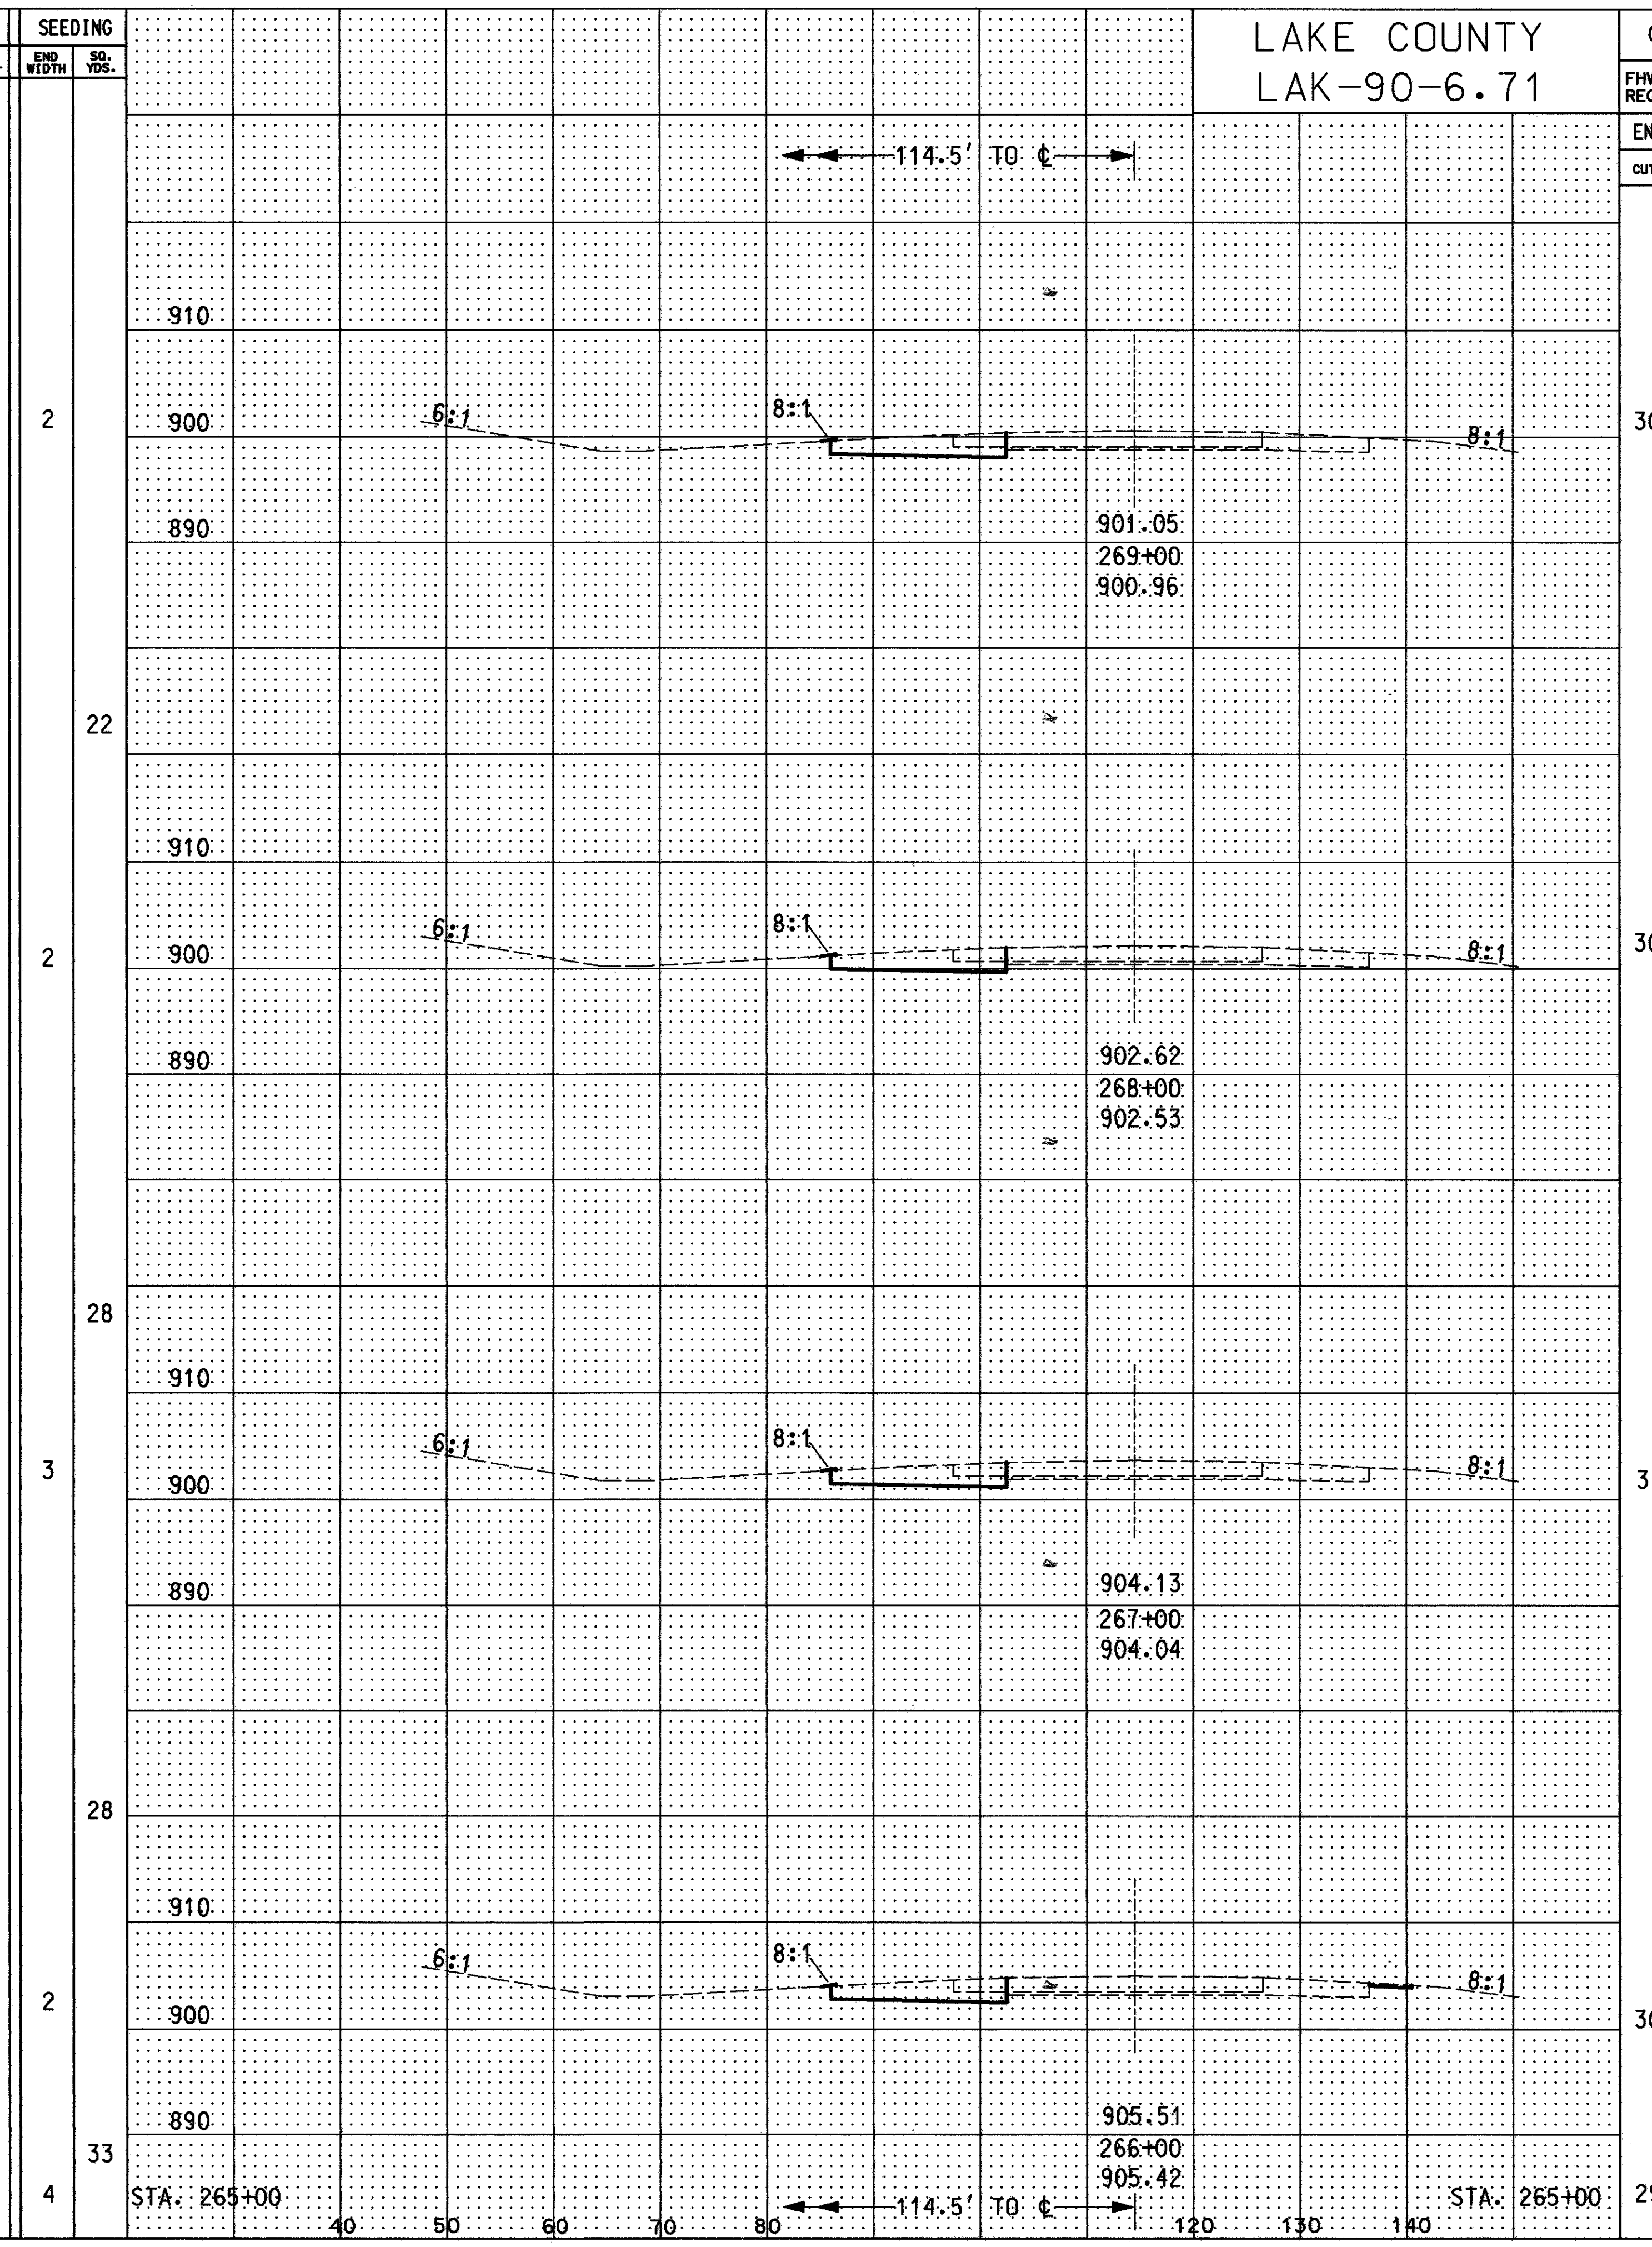

END AREA	VOLUME		SEEDING
	CUT	FILL	
30	111	22	2
30	113	28	2
31	113	28	2
30	109	28	2
29	109	33	4

LAKE COUNTY  
LAK-90-6.71

OHIO  
FHWA REGION 5  
113  
182

CROSS SECTION STA. 266+00 TO STA. 269+00 (WB) STA. 266+00 TO STA. 269+00 (EB)

T:\DGN\LAK-90\CROSSSEC\5774GKDB.DGN

11/13/94 08:27:45