



SEEDING
END WIDTH SQ. YDS.

END AREA VOLUME SEEDING
CUT FILL CUT FILL END WIDTH SQ. YDS.

LAKE COUNTY
LAK-90-6.71

OHIO
FHWA REGION 5
114
182

END AREA VOLUME
CUT FILL CUT FILL

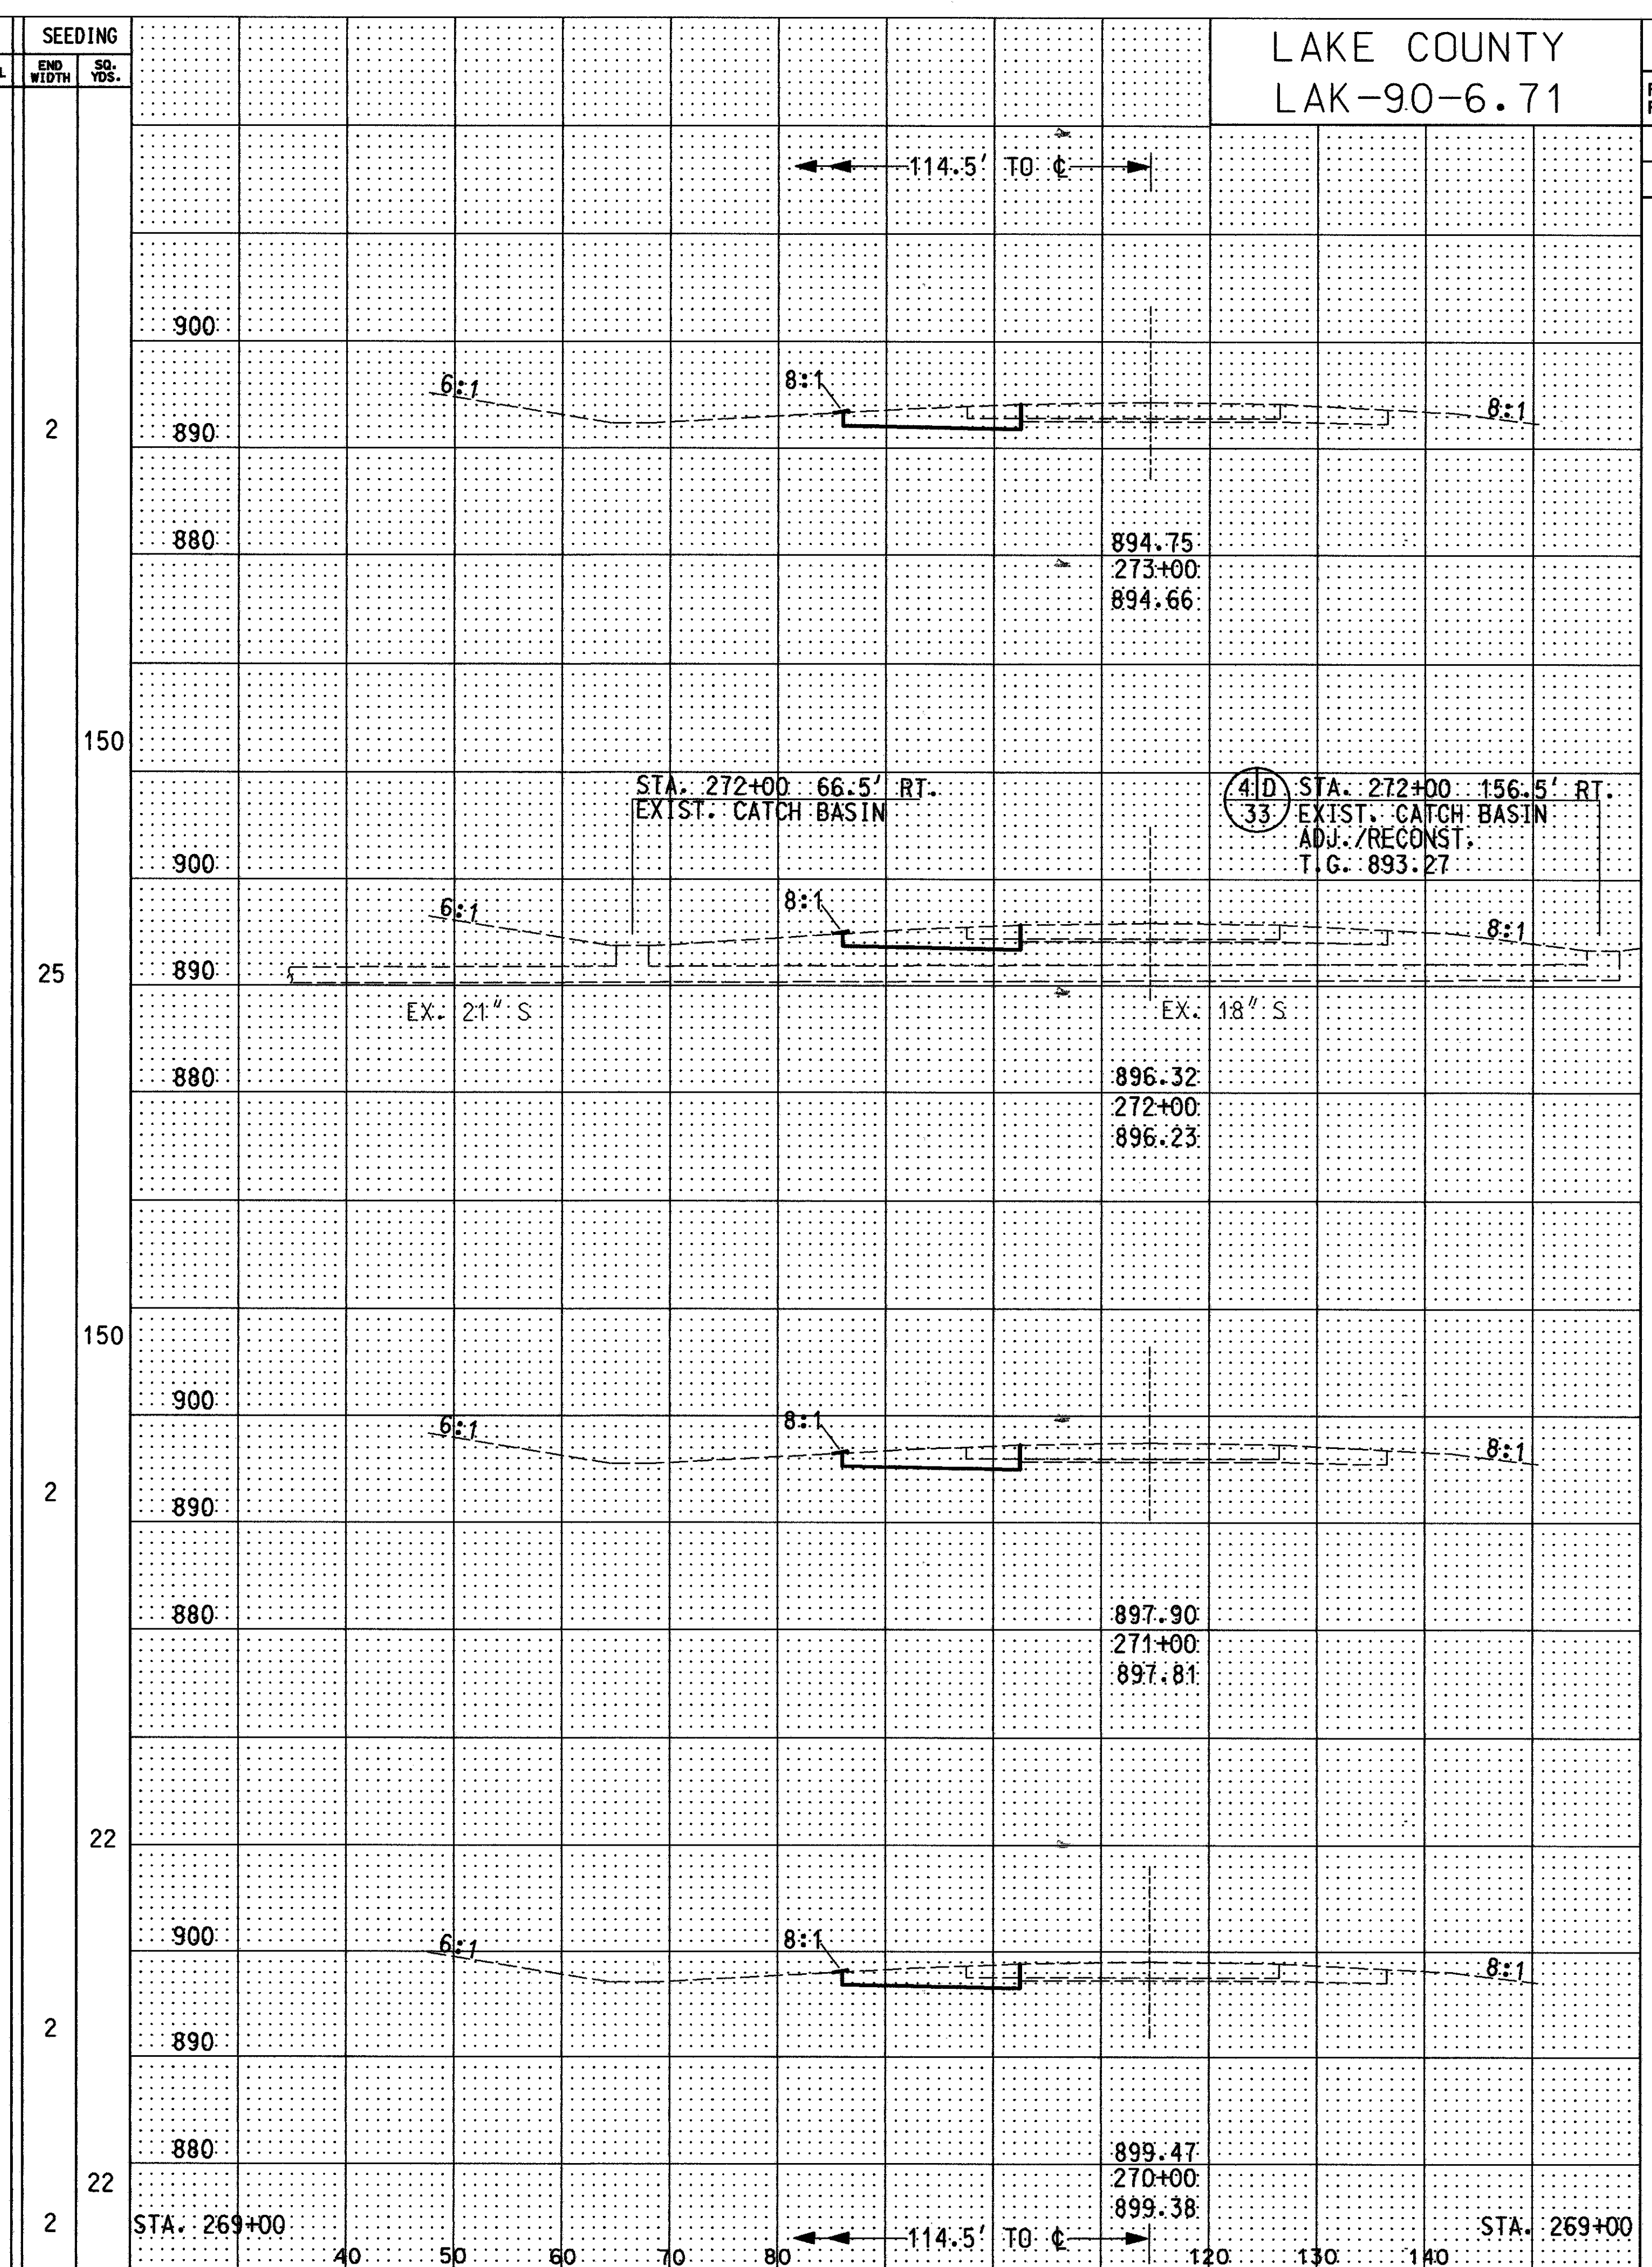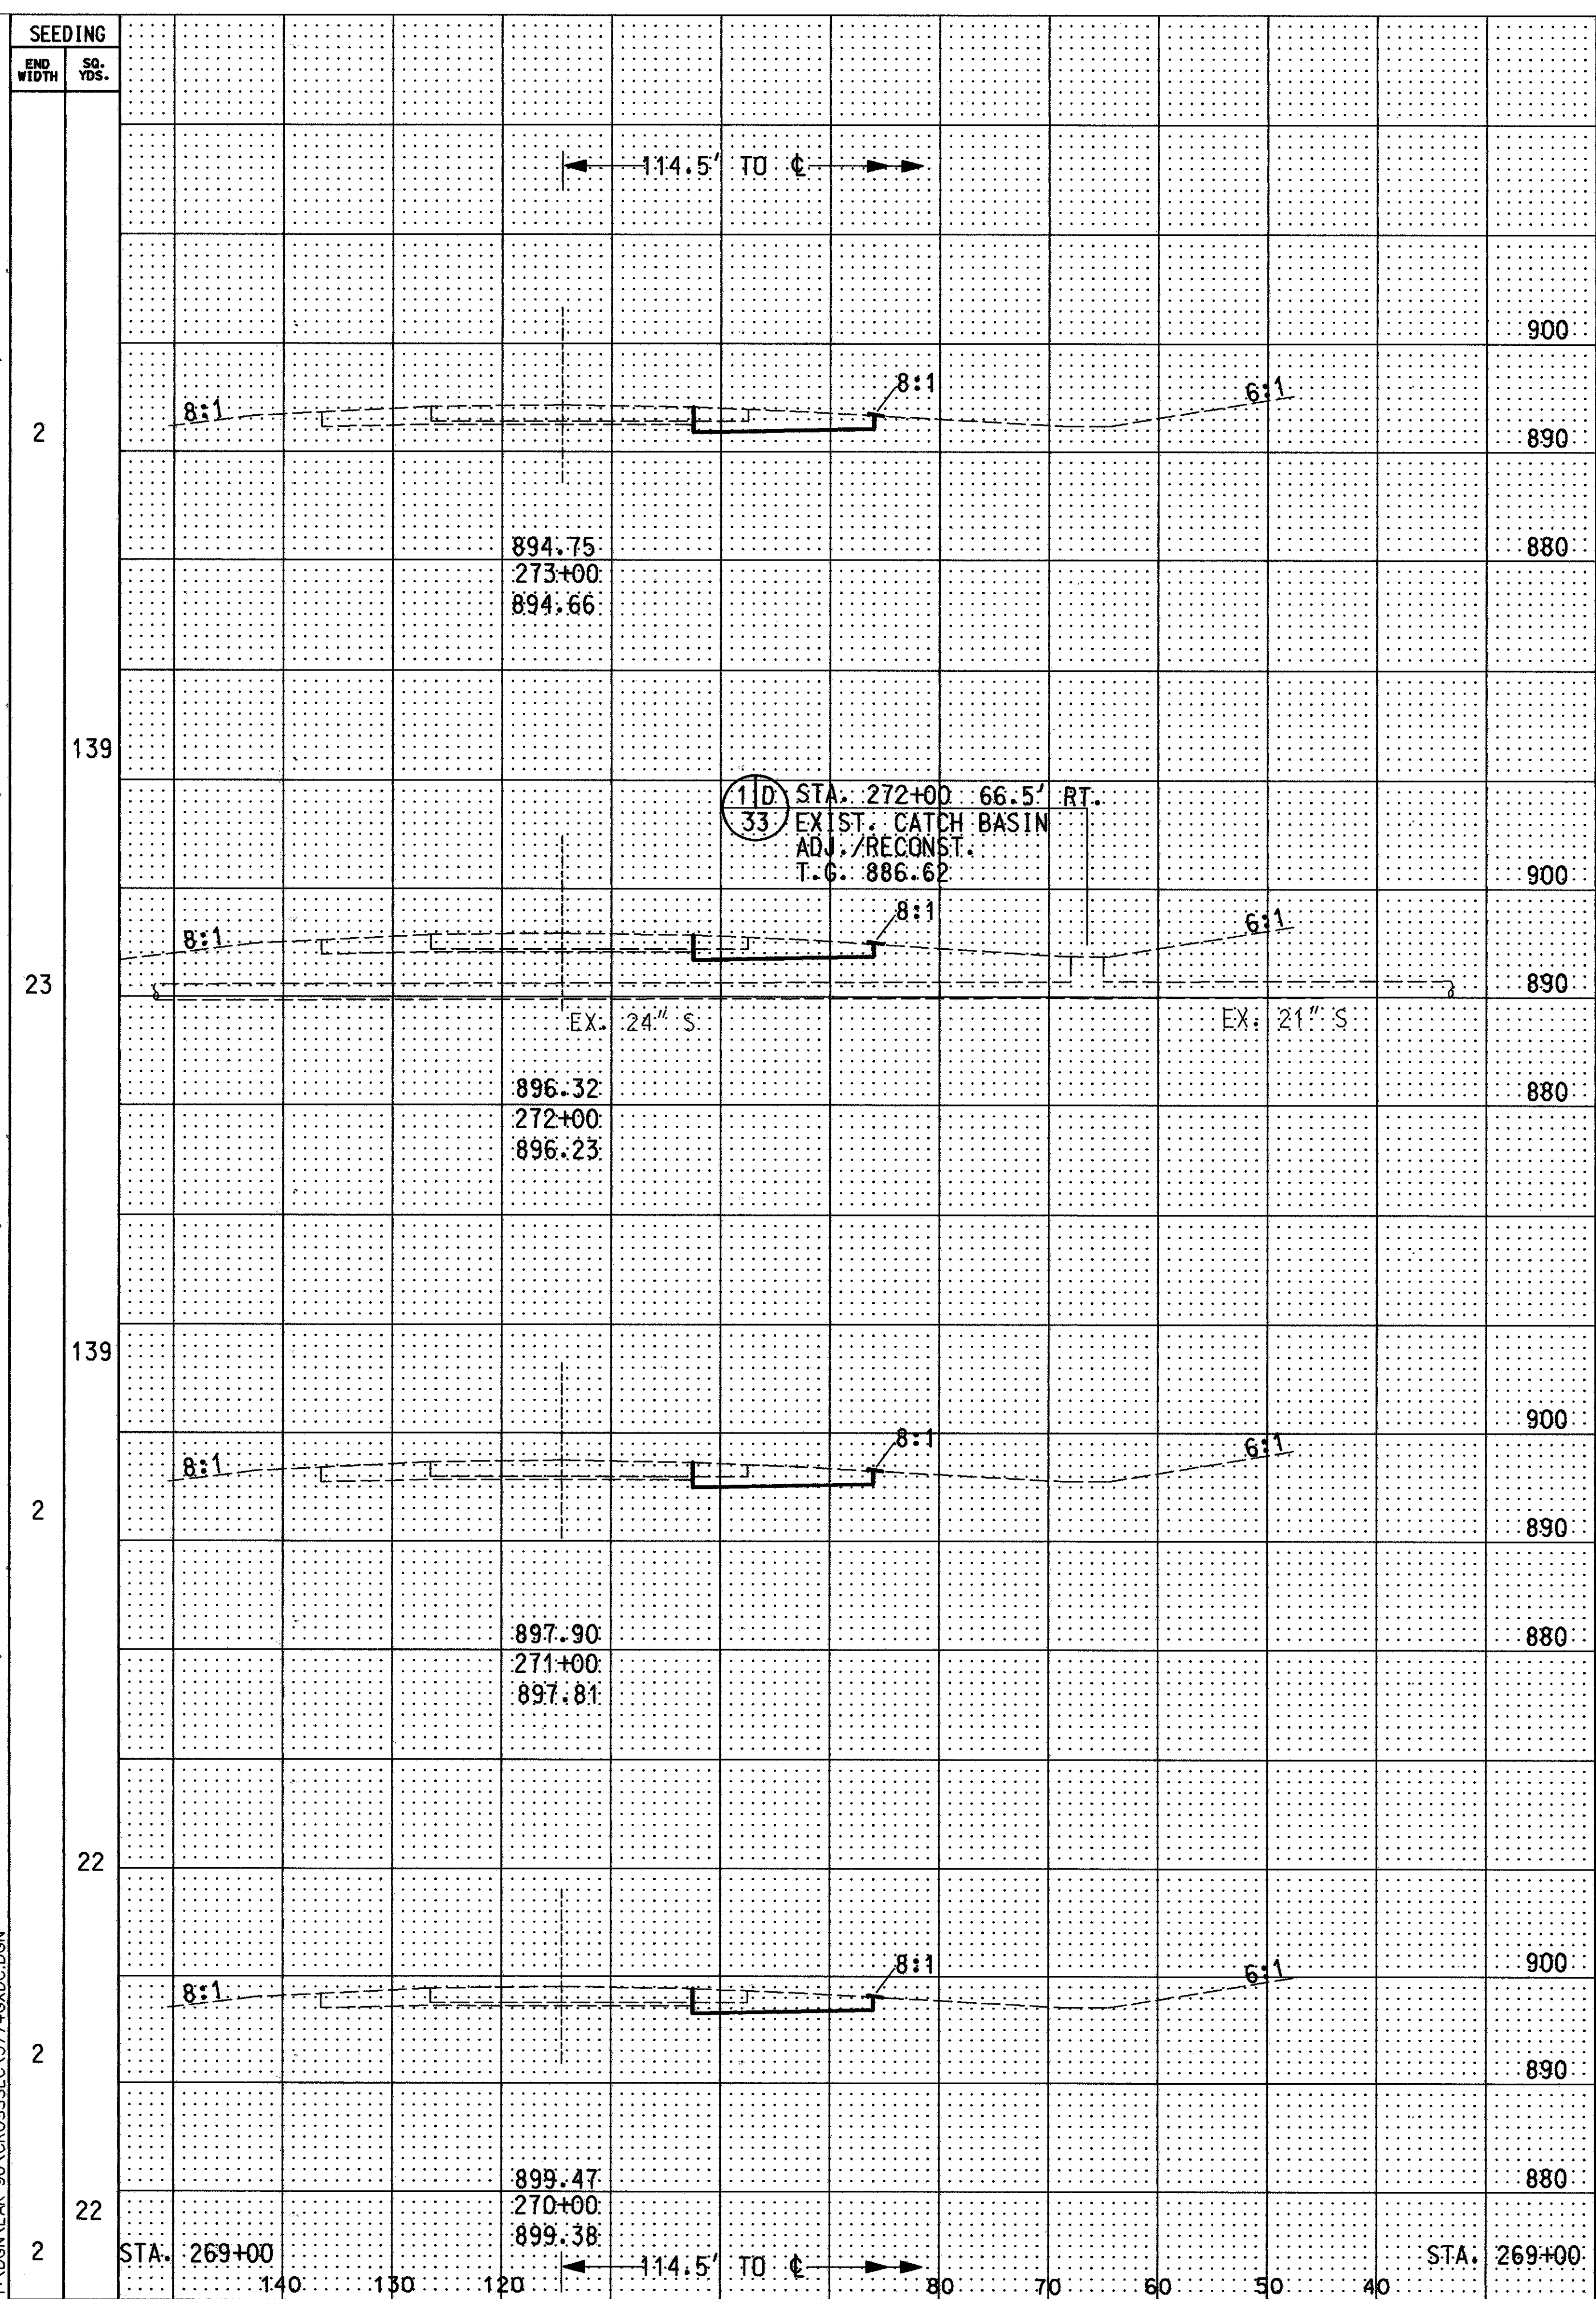

CROSS SECTION STA. 270+00 TO STA. 273+00 (WB) STA. 270+00 TO STA. 273+00 (EB)

T:\DGN\LAK-90\CROSSSEC\5774GXD.C.DGN

T:\DGN\LAK-90\CROSSSEC\5774GXD.C.DGN