


END AREA	VOLUME		SEEDING
	CUT	FILL	
29	109	2	2
30	111	3	3
30	109	5	5
29	105	4	4
28	105	33	2

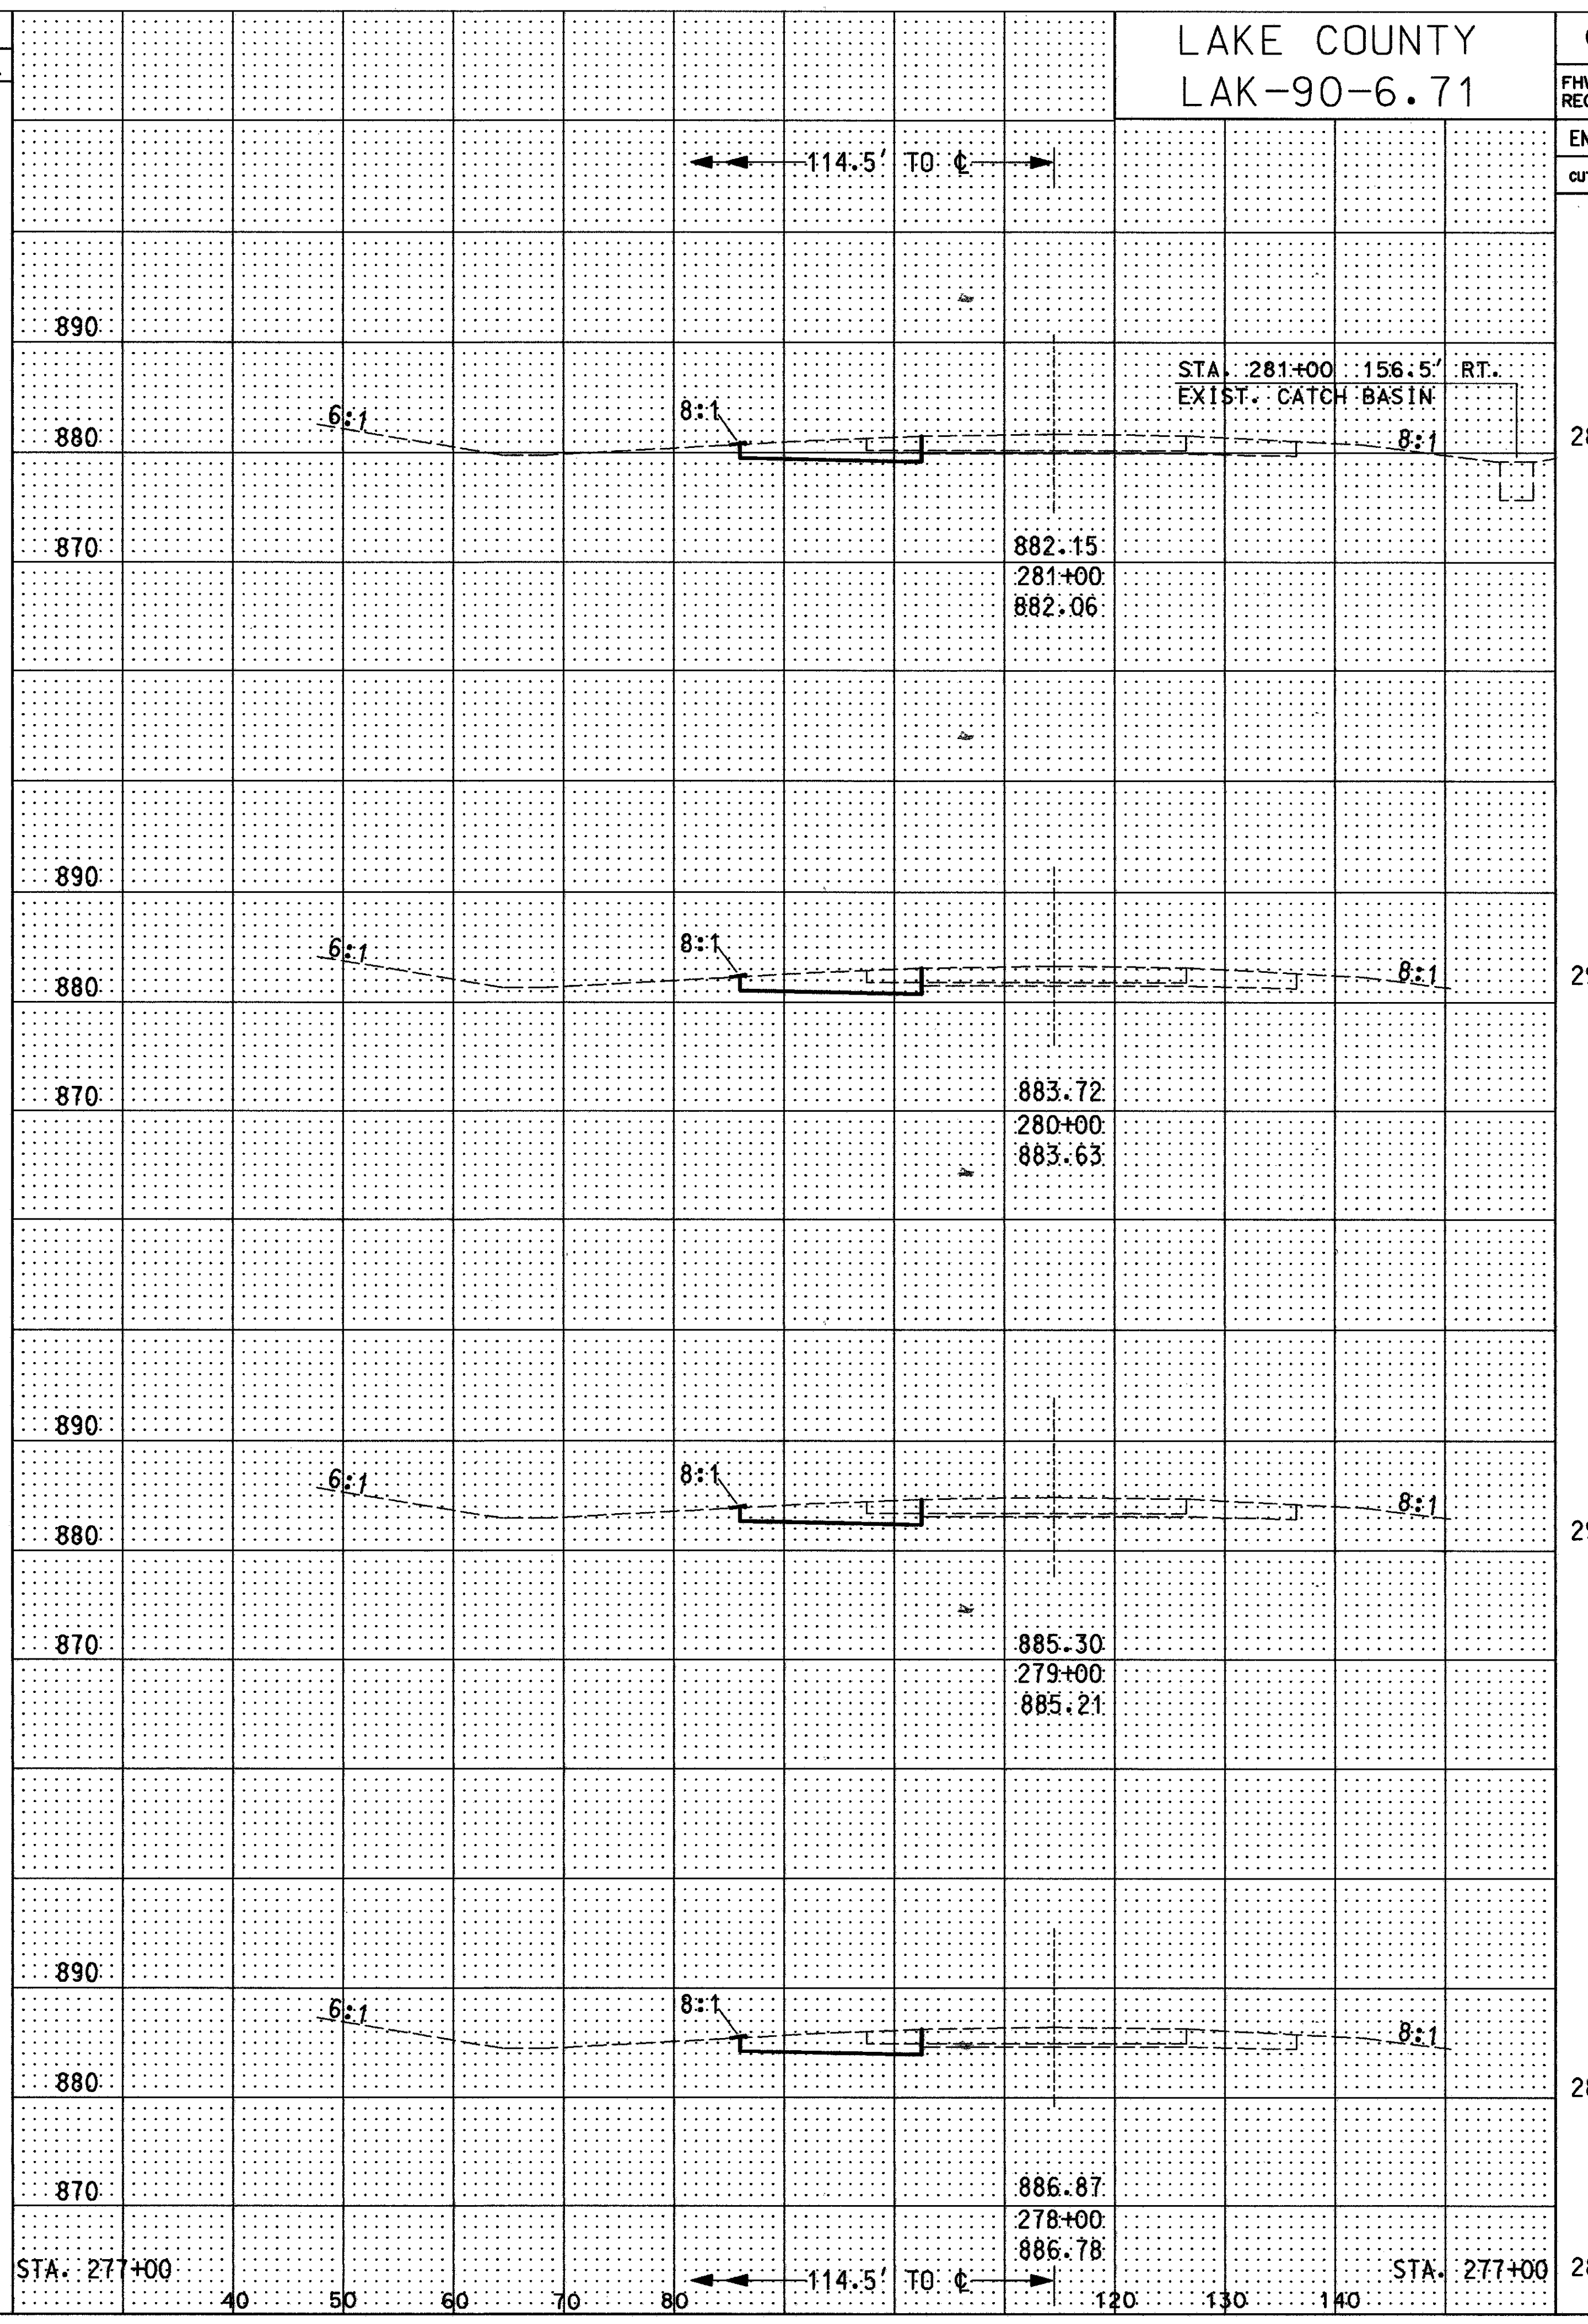

END AREA	VOLUME	
	CUT	FILL
28	105	28
29	107	29
29	105	29
28	105	50
28	104	28

LAKE COUNTY
LAK-90-6.71

OHIO
FHWA
REGION 5

116
182

T:\DGN\LAK-90\CROSSSEC\5774GXD.E.DGN

T:\DGN\LAK-90\CROSSSEC\5774GXD.E.DGN

CROSS SECTION STA. 278+00 TO STA. 281+00 (WB) STA. 278+00 TO STA. 281+00 (EB)