

SEEDING
END WIDTH
SQ. YDS.

END AREA
CUT FILL

VOLUME
CUT FILL



SEEDING
END WIDTH
SQ. YDS.

LAKE COUNTY
LAK-90-6.71

OHIO
FHWA REGION 5
118
182

END AREA
CUT FILL

VOLUME
CUT FILL

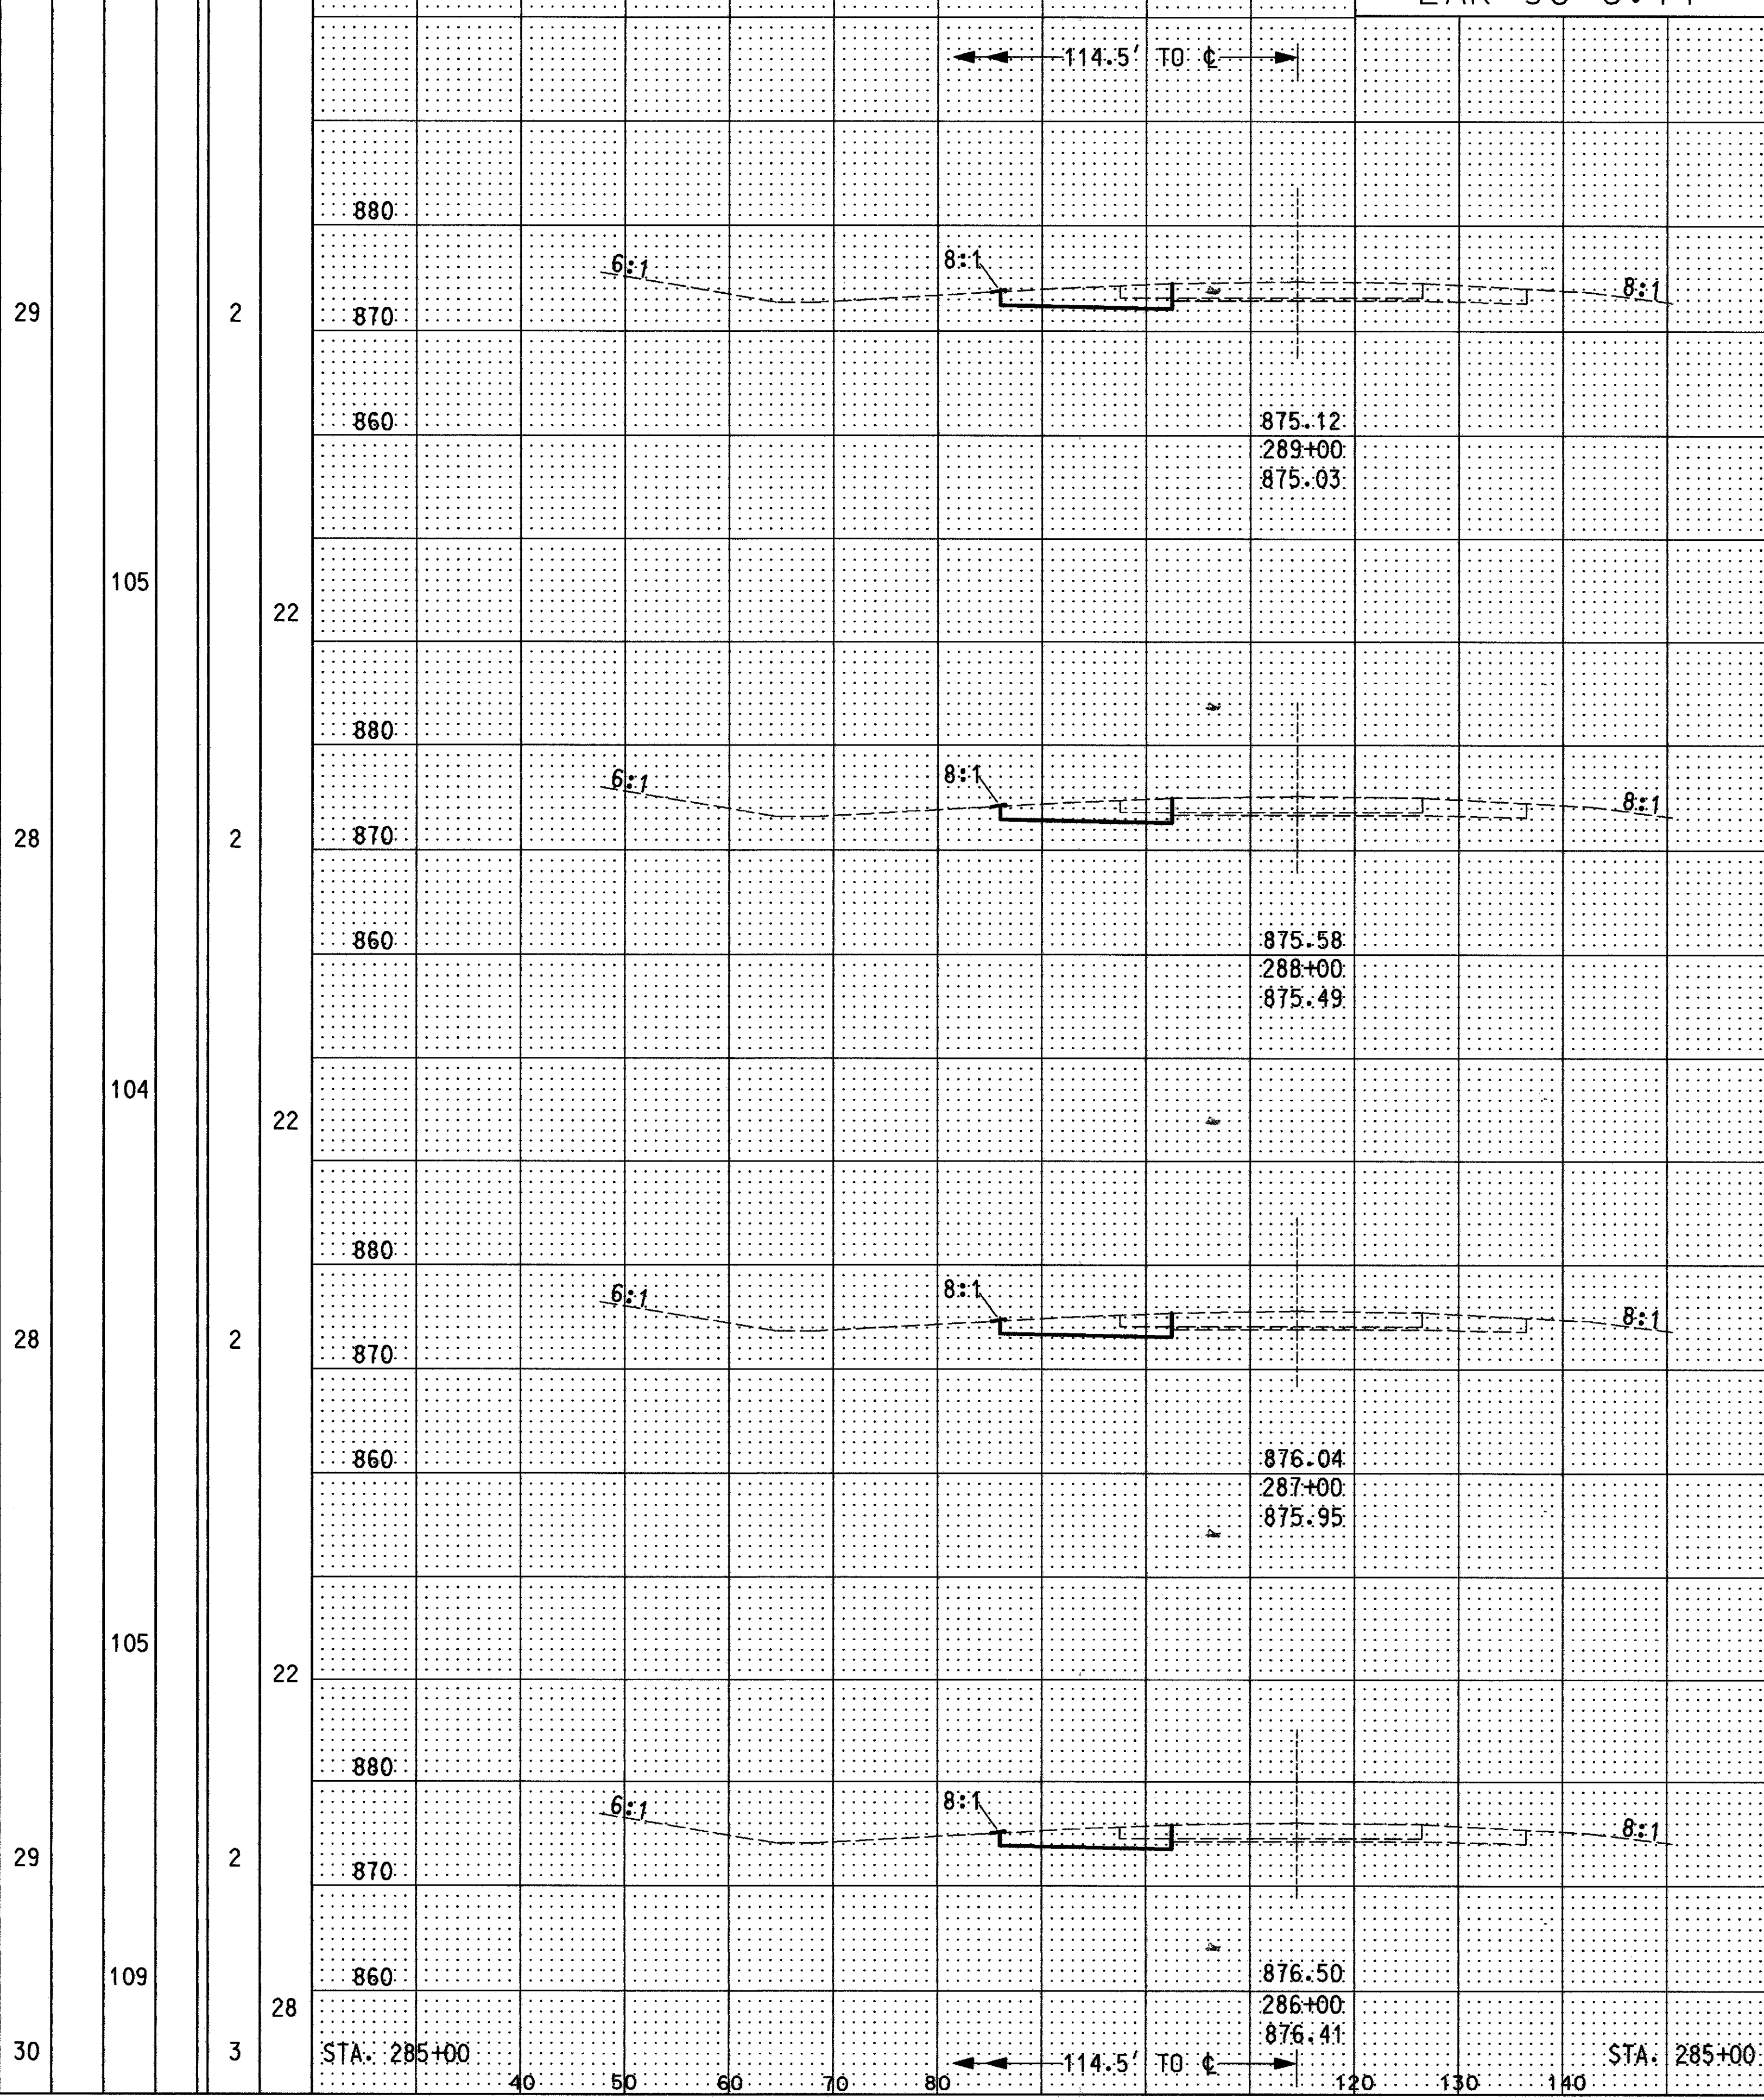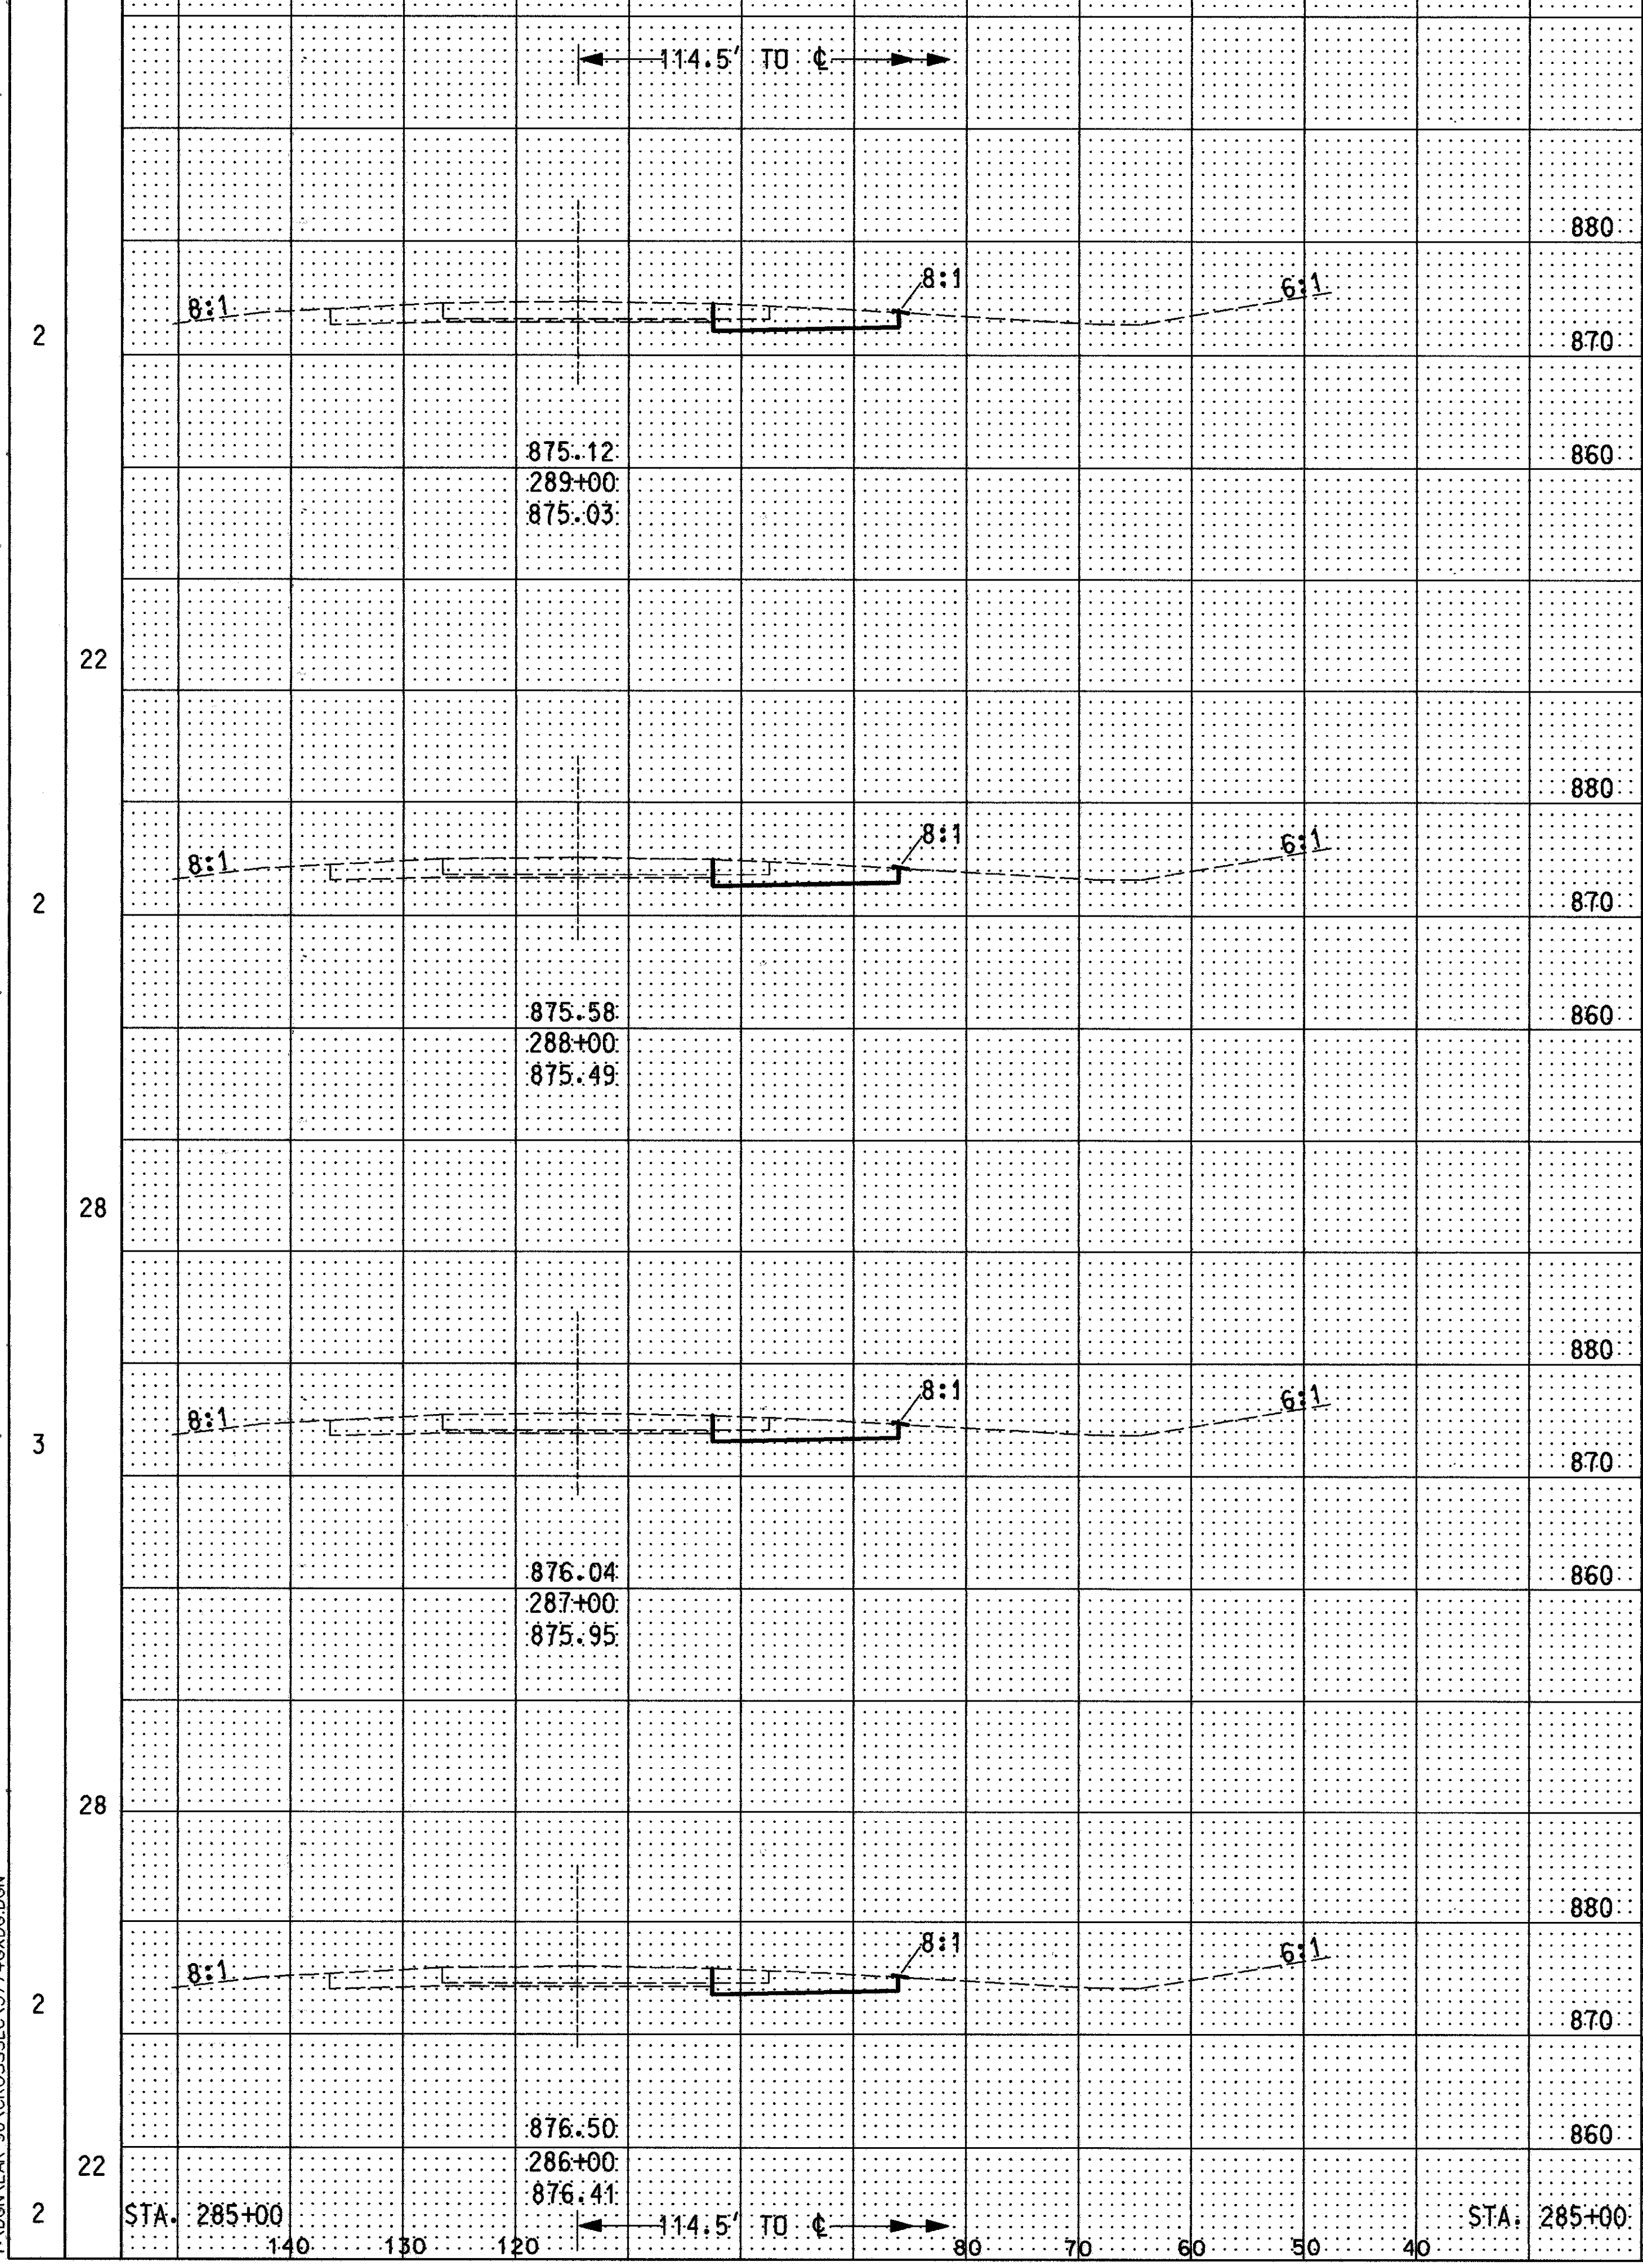

CROSS SECTION STA. 286+00 TO STA. 289+00 (WB) STA. 286+00 TO STA. 289+00 (EB)

T:\DGN\LAK-90\CROSSSEC\5774GXD6.DGN

11/14/94 10:04:14