




TRAFFIC CONTROL

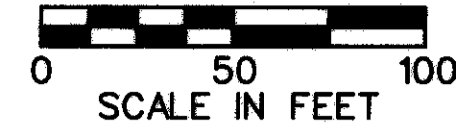

LAKE COUNTY
LAK-90-6.71

OHIO
FHWA
REGION 5

136
182

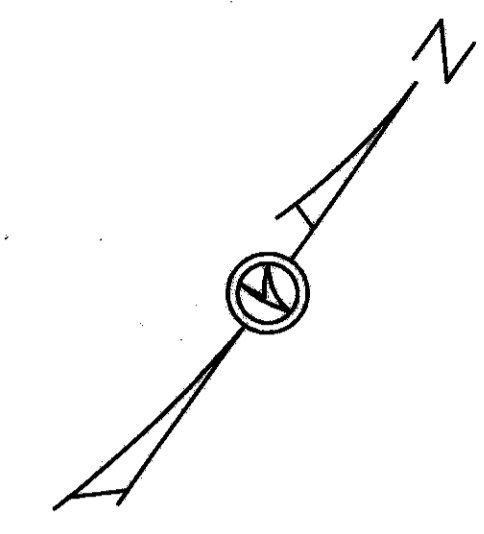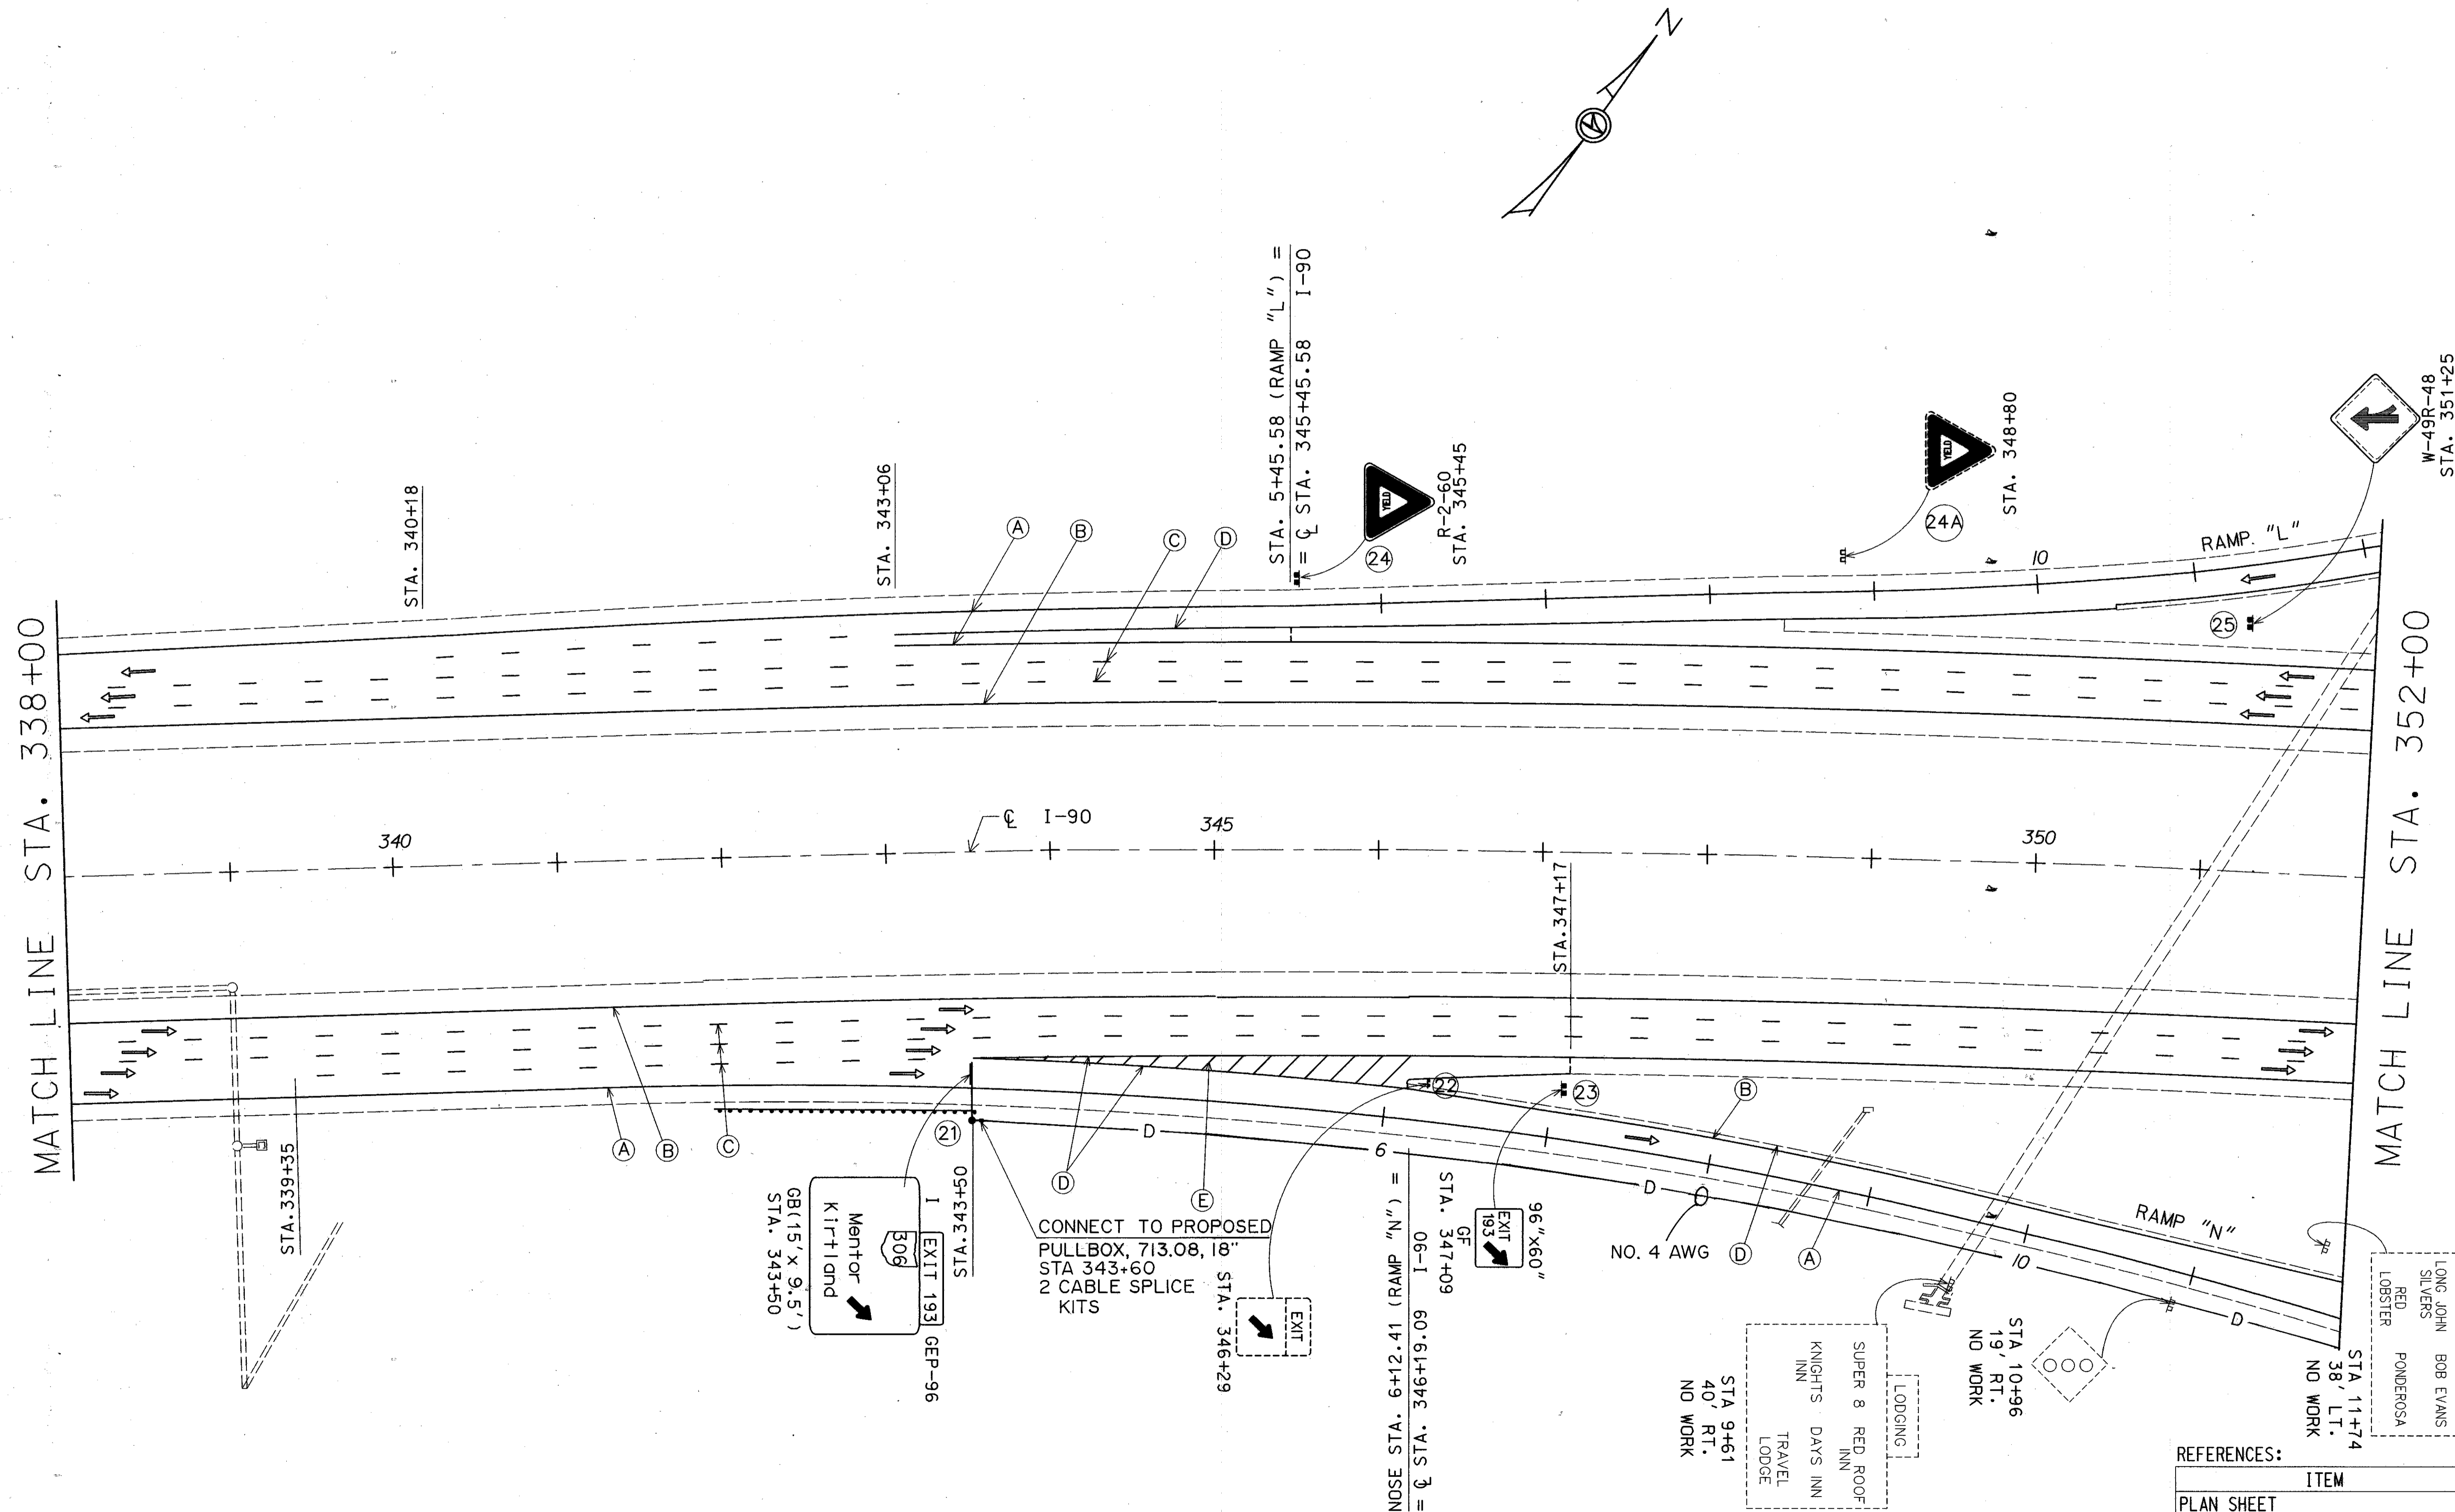

REFERENCES:

ITEM	SHT. NO
PLAN SHEET	22
CROSS SECTIONS	38-41
SIGN DETAILS	149, 151

FOR LEGEND SEE SHEET NO. 134

T:\DGN\AK-90\TRAFFCON\5774TCC.DGN

T:\DGN\AK-90\TRAFFCON\5774TCC.DGN OCT 18 1994 08:35:09