



TRAFFIC CONTROL

SEE SHEET 148 OF 182

LAKE COUNTY
LAK-90-6.71

OHIO
FHWA
REGION 5

137
182

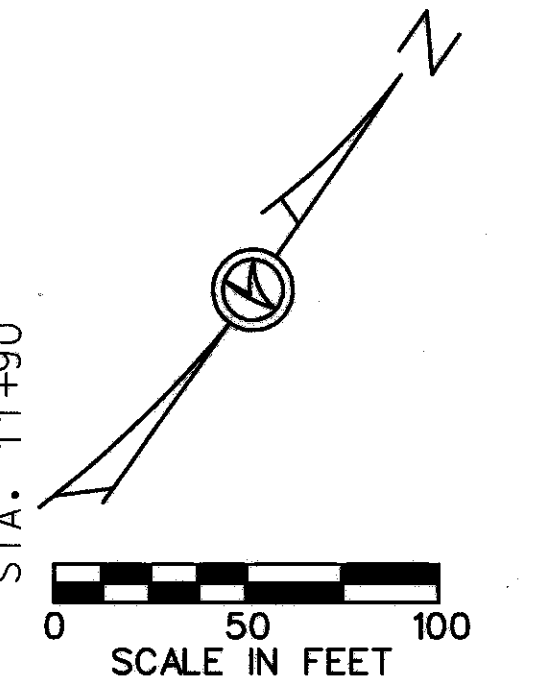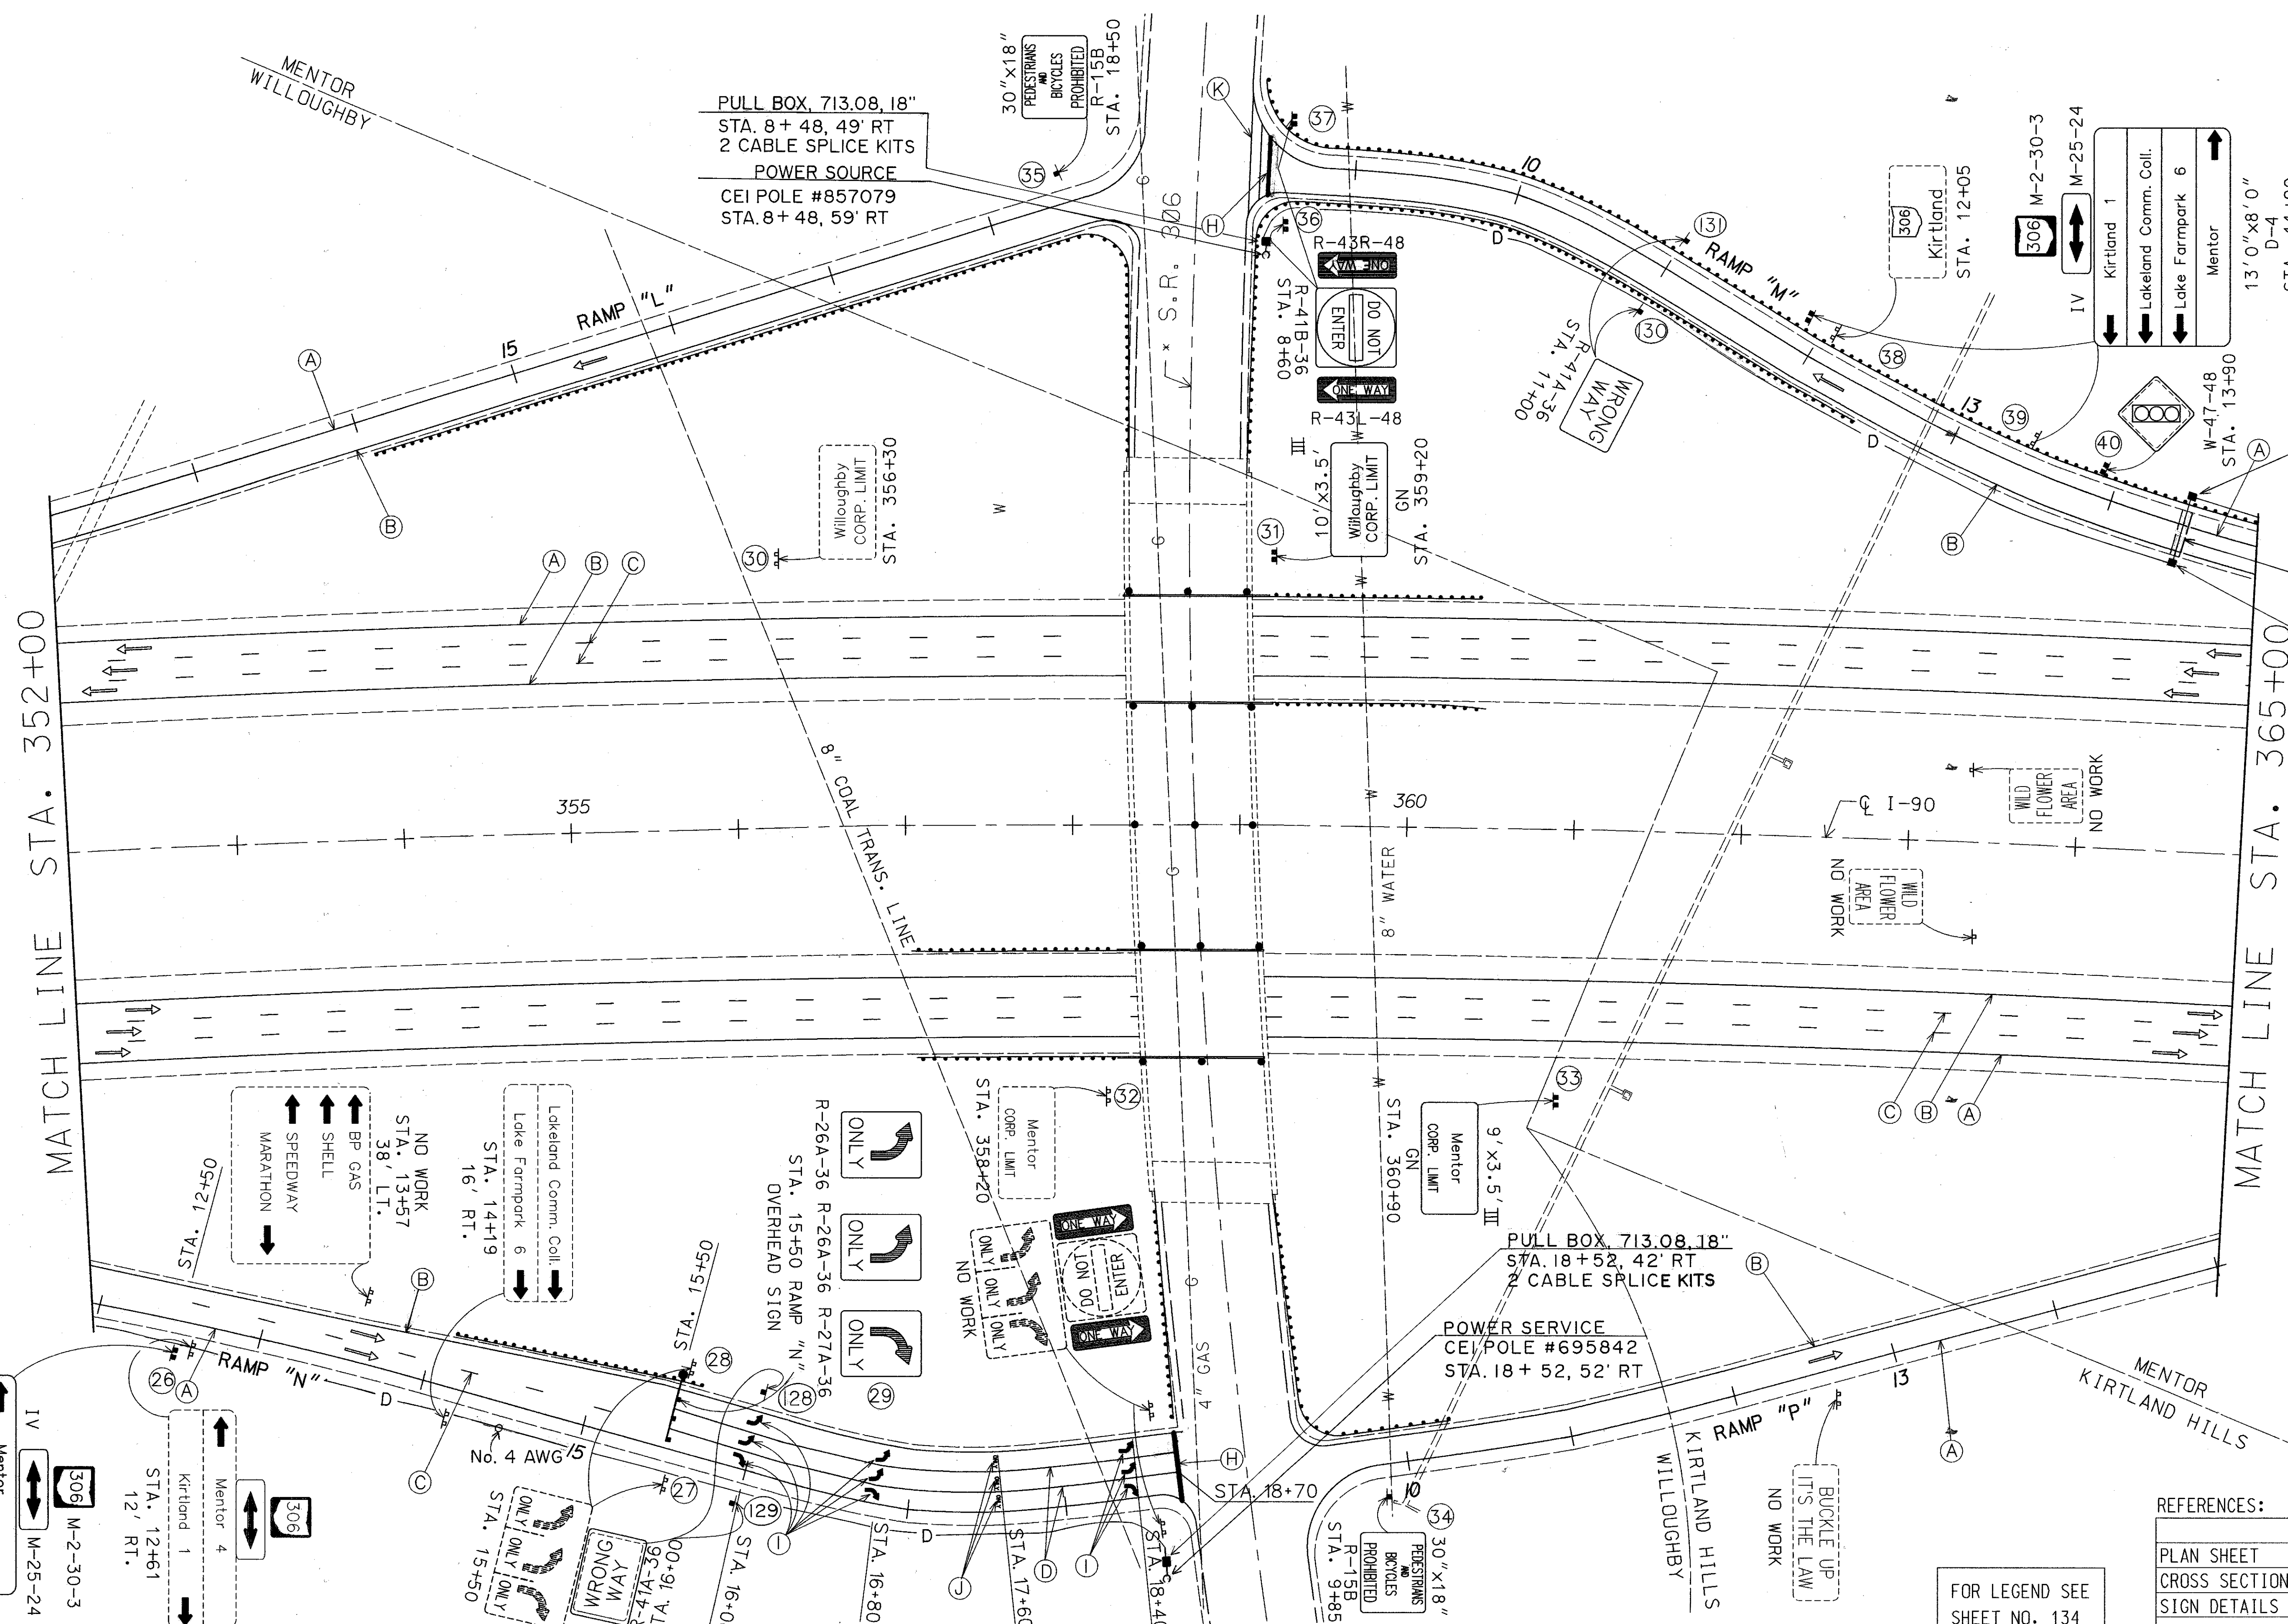

REFERENCES:

ITEM	SHT. NO
PLAN SHEET	23
CROSS SECTIONS	42-46
SIGN DETAILS	152

FOR LEGEND SEE SHEET NO. 134

SEE SHEET 148 OF 182

T:\DGN\LAK-90\TRAFFIC\CON\5774.TPD.DGN