
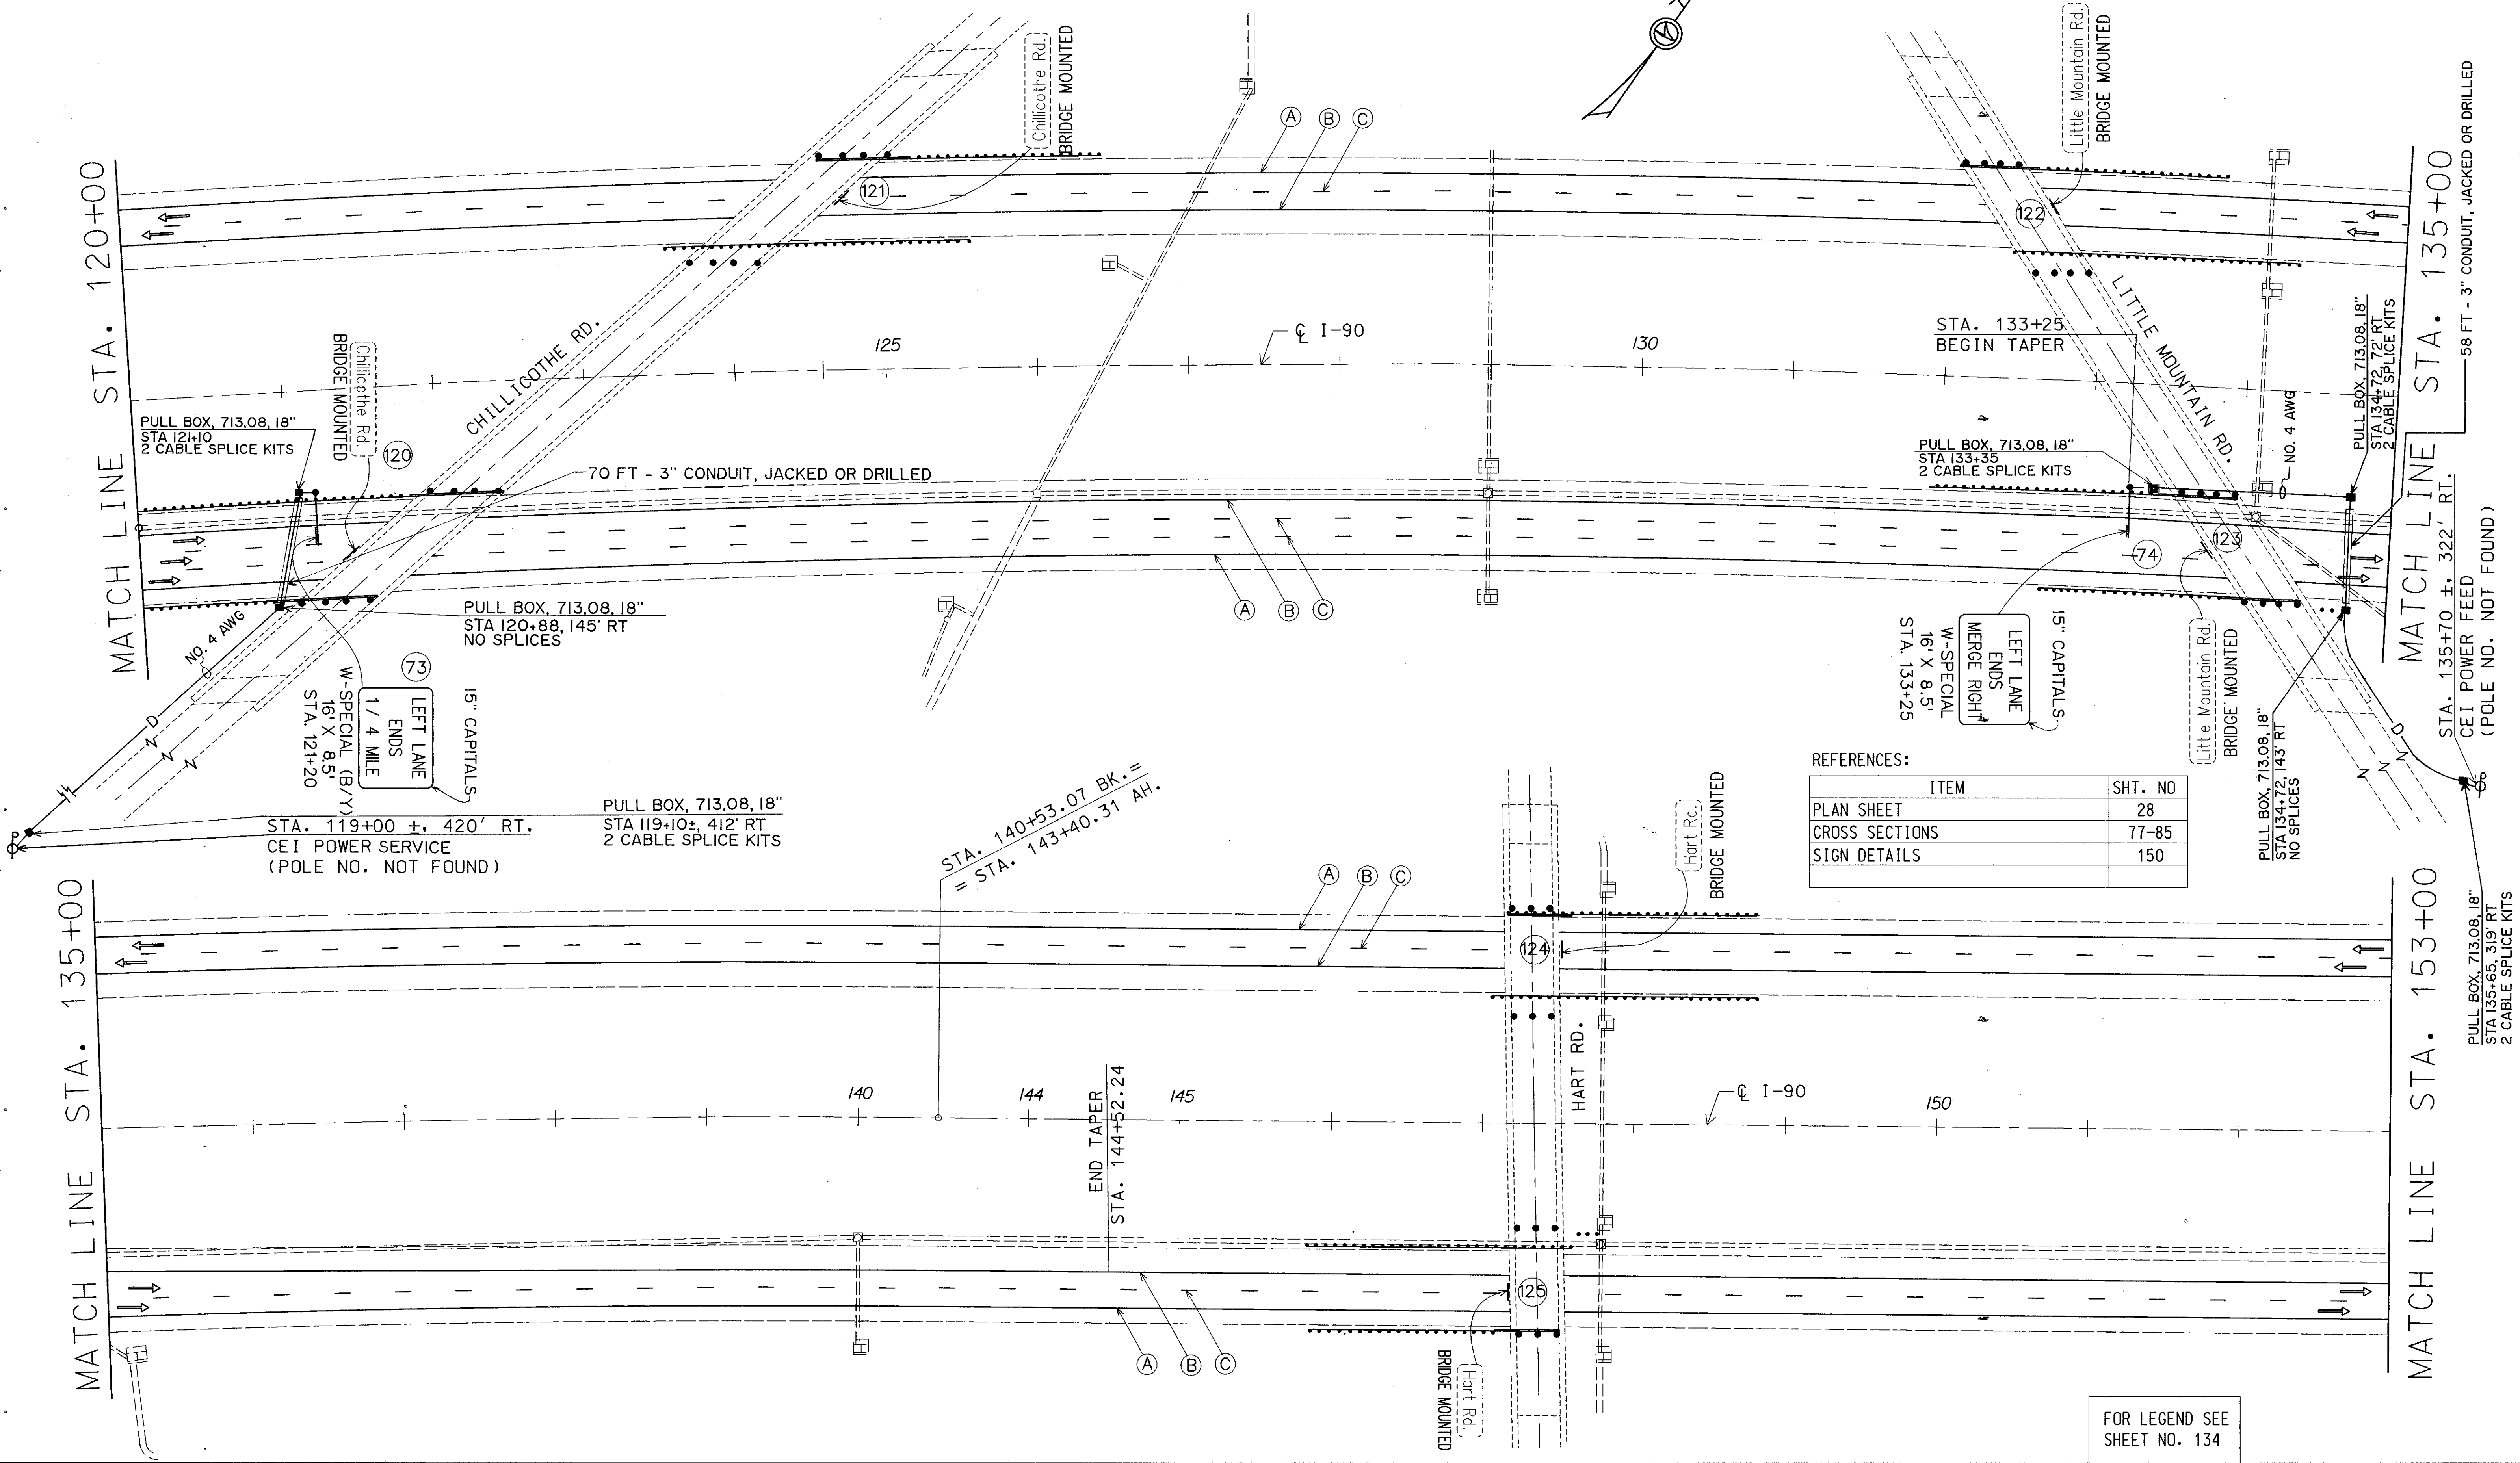
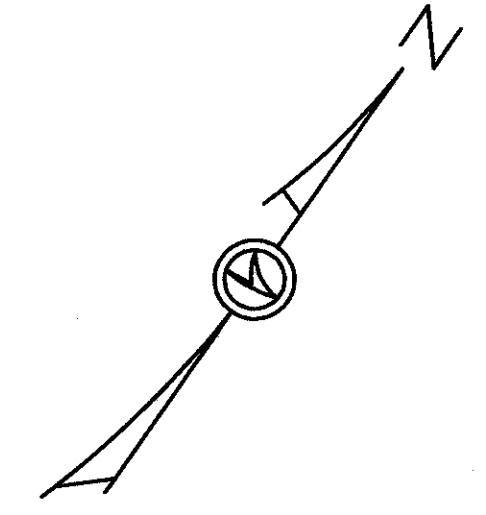


TRAFFIC CONTROL

LAKE COUNTY
LAK-90-6.71

OHIO
FHWA REGION 5
142
182

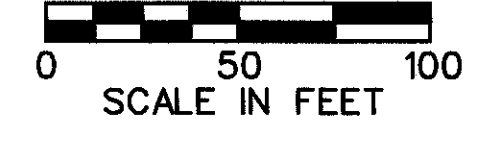

REFERENCES:

ITEM	SHT. NO
PLAN SHEET	28
CROSS SECTIONS	77-85
SIGN DETAILS	150

FOR LEGEND SEE
SHEET NO. 134

T:\DGN\LAK-90\TRAFFCON\5774TR.DGN

T:\DGN\LAK-90\TRAFFCON\5774TR.DGN