



TRAFFIC CONTROL

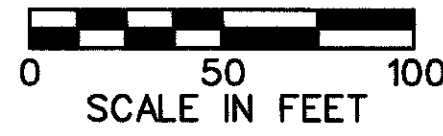

LAKE COUNTY
LAK-90-6.71

OHIO
FHWA
REGION 5

144
182

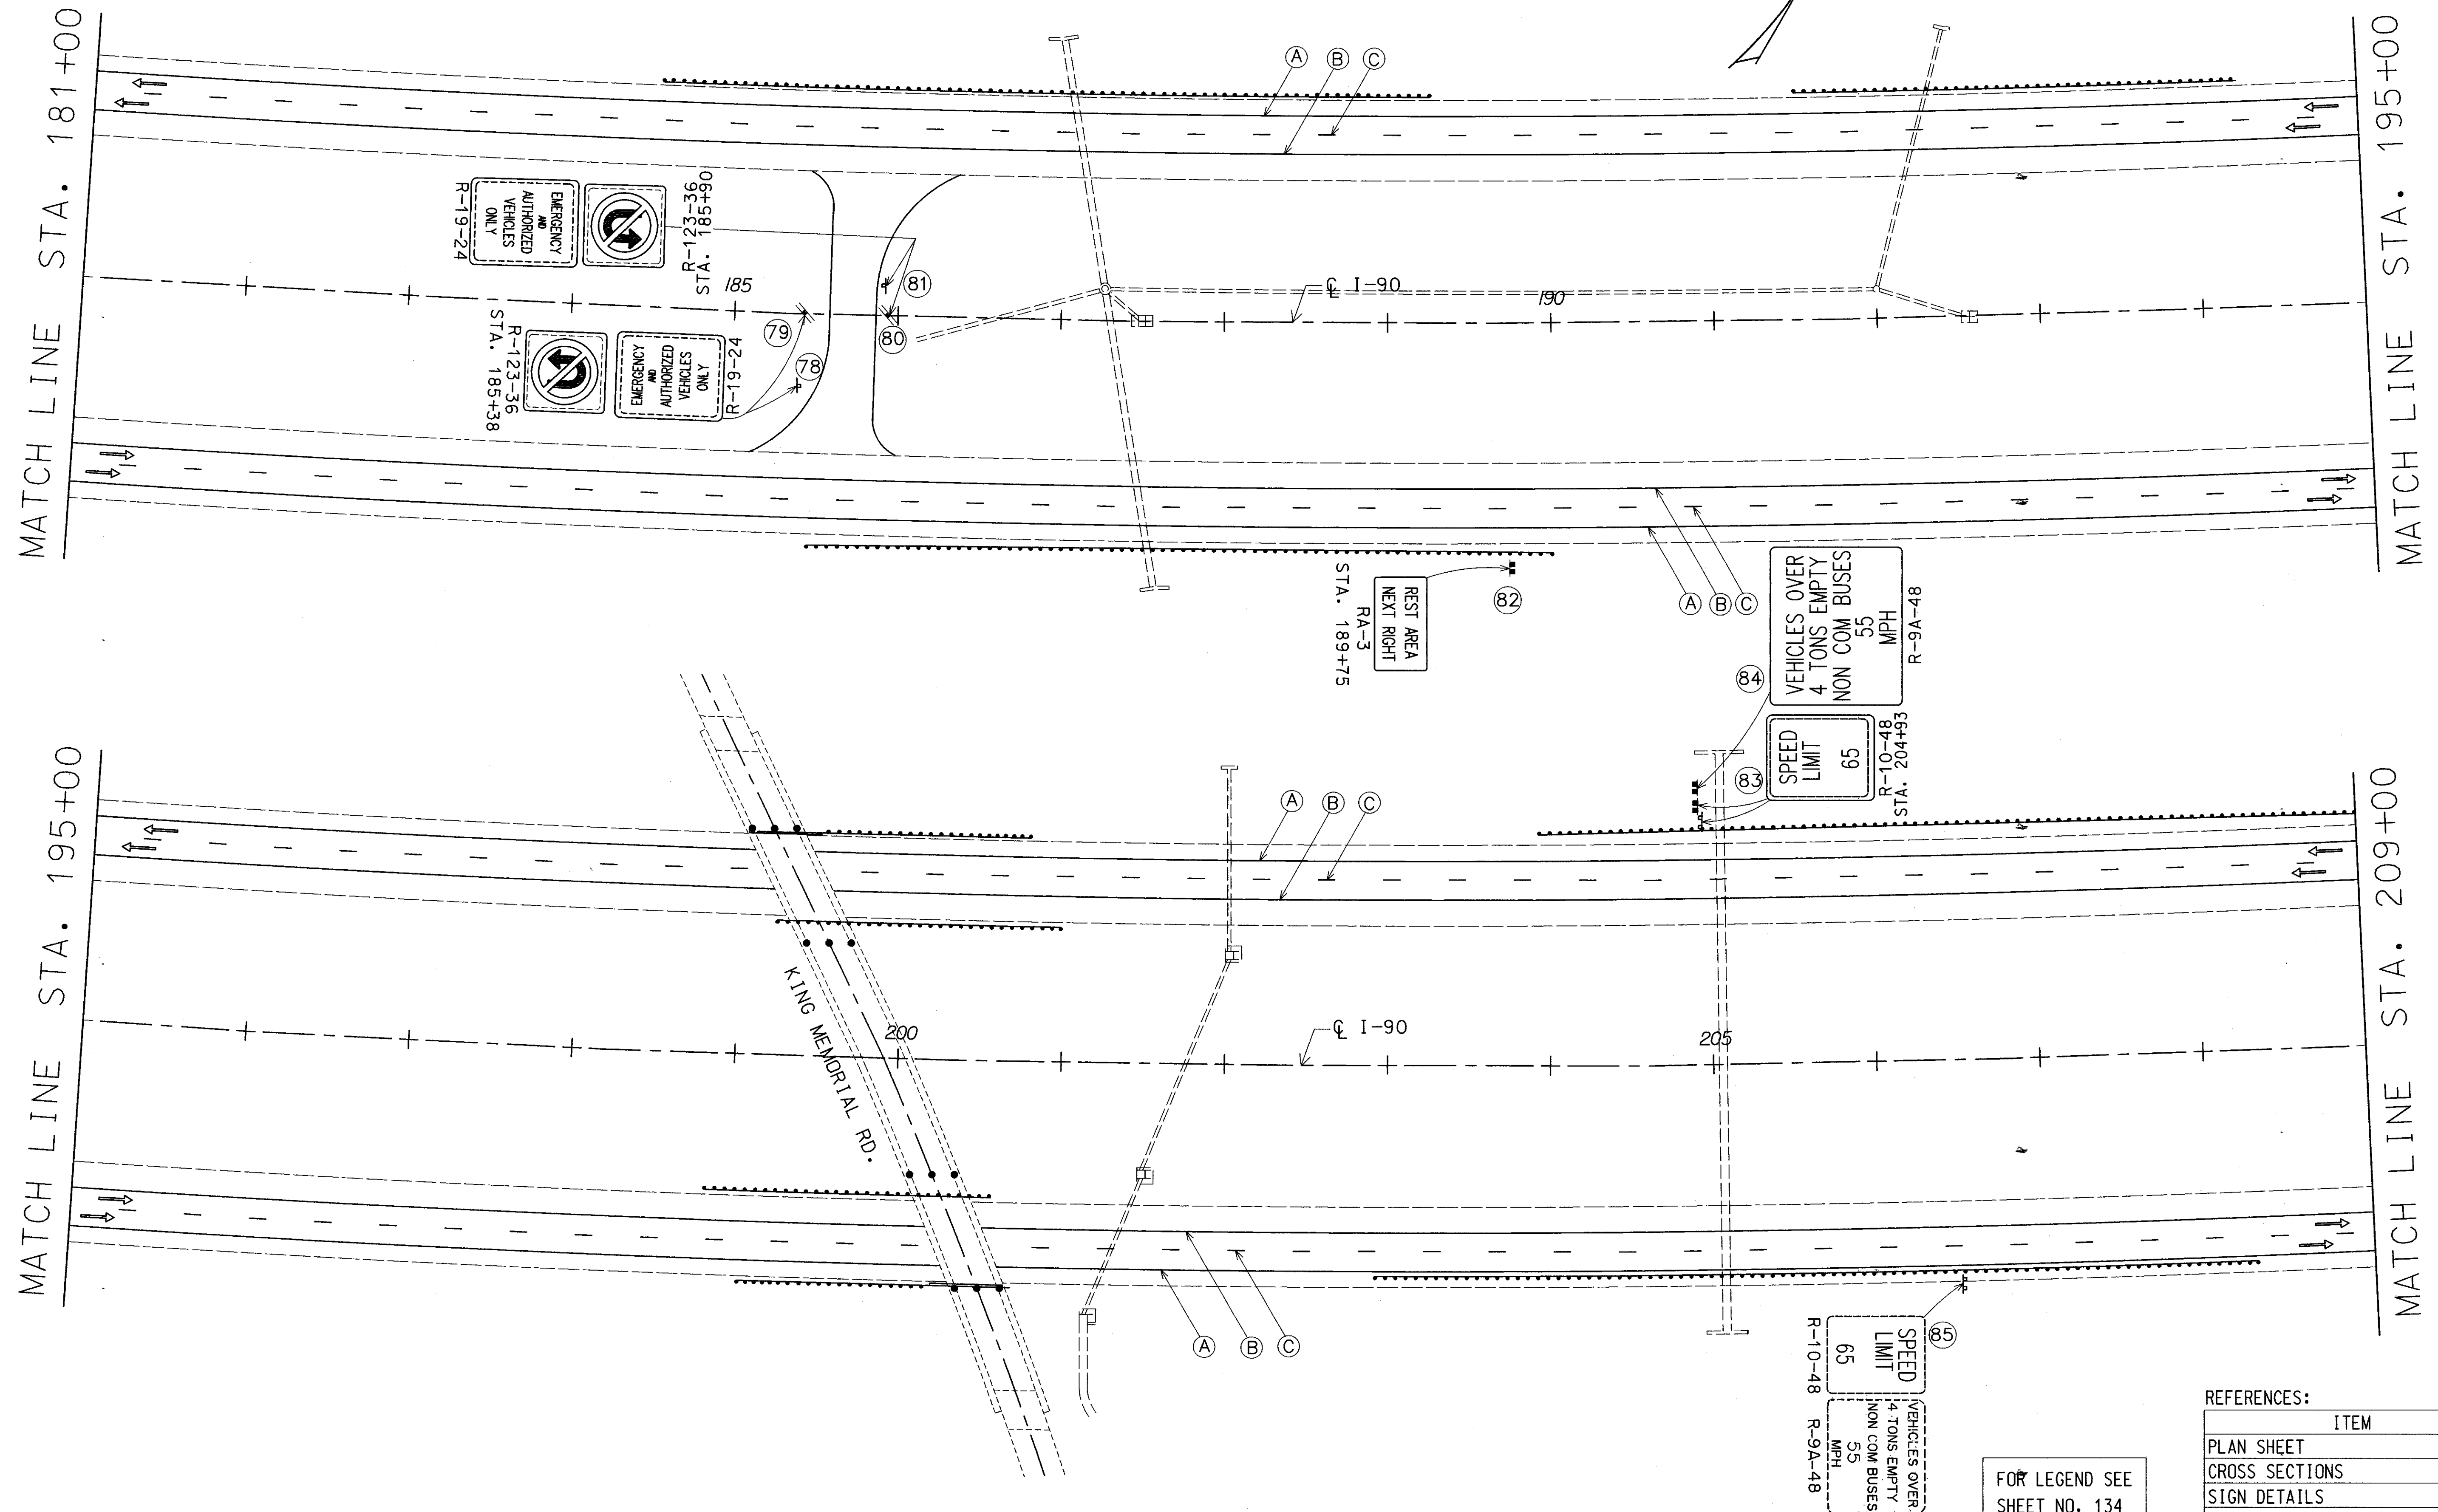

REFERENCES:

ITEM	SHT. NO
PLAN SHEET	30
CROSS SECTIONS	92-98
SIGN DETAILS	153

FOR LEGEND SEE
SHEET NO. 134

T:\DGN\LAK-90\TRAFFCON\5774TPK.DGN

E:\gib\luc-90\luc\traffcon\5774tpk.dgn Oct 18 1994 10:50:30