

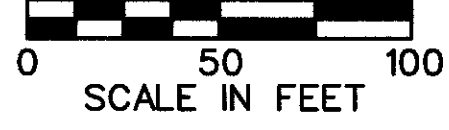


TRAFFIC CONTROL

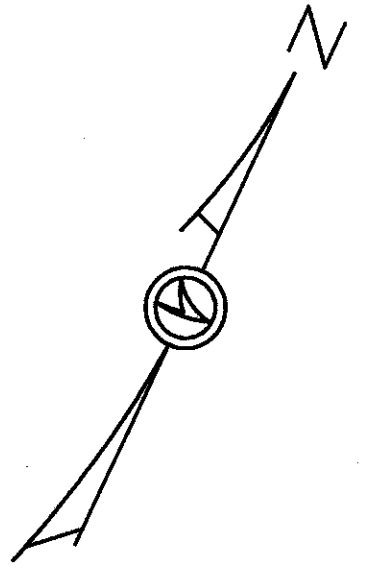

LAKE COUNTY
LAK-90-6.71

OHIO
FHWA REGION 5
145
182

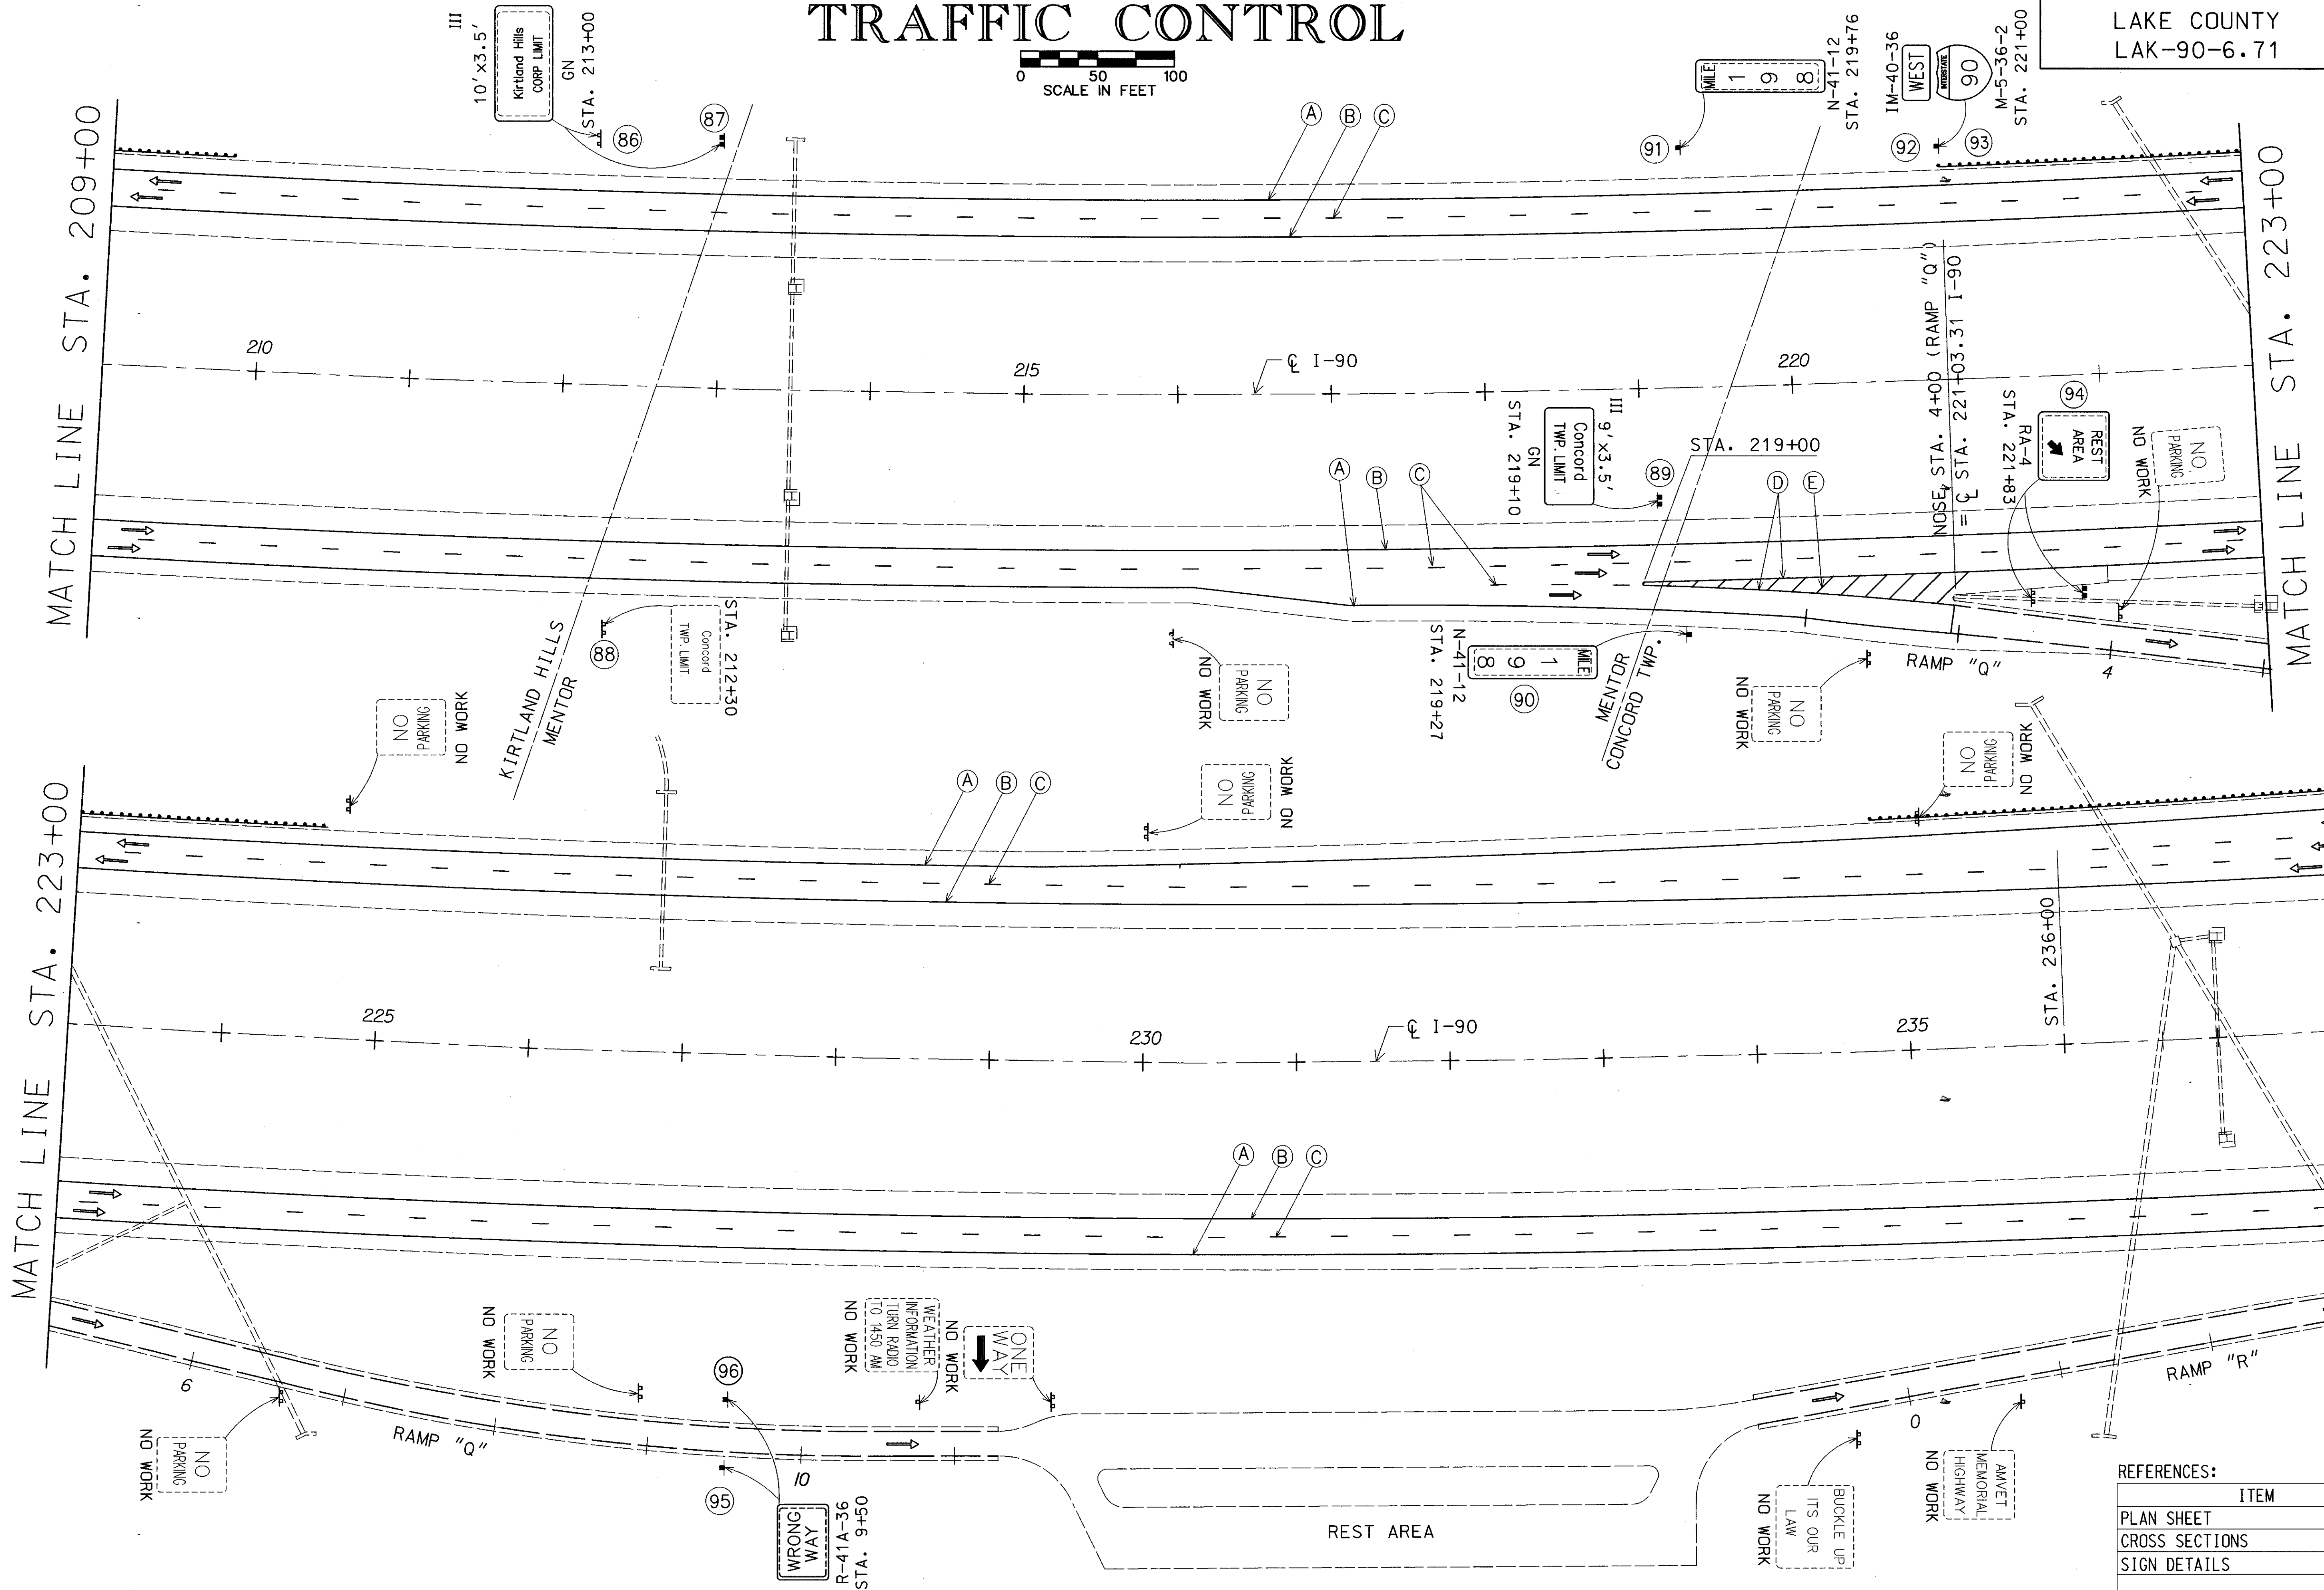

REFERENCES:

ITEM	SHT. NO
PLAN SHEET	31
CROSS SECTIONS	99-106
SIGN DETAILS	153

FOR LEGEND SEE SHEET NO. 134

I-90 TRAFFIC CONTROL PLAN STA. 209+00 TO STA. 238+00

T:\DGN\LAK-90\TRAFFCON\5774TPL.DGN

T:\DGN\LAK-90\TRAFFCON\5774TPL.DGN Oct. 18, 1994 09:12:22