
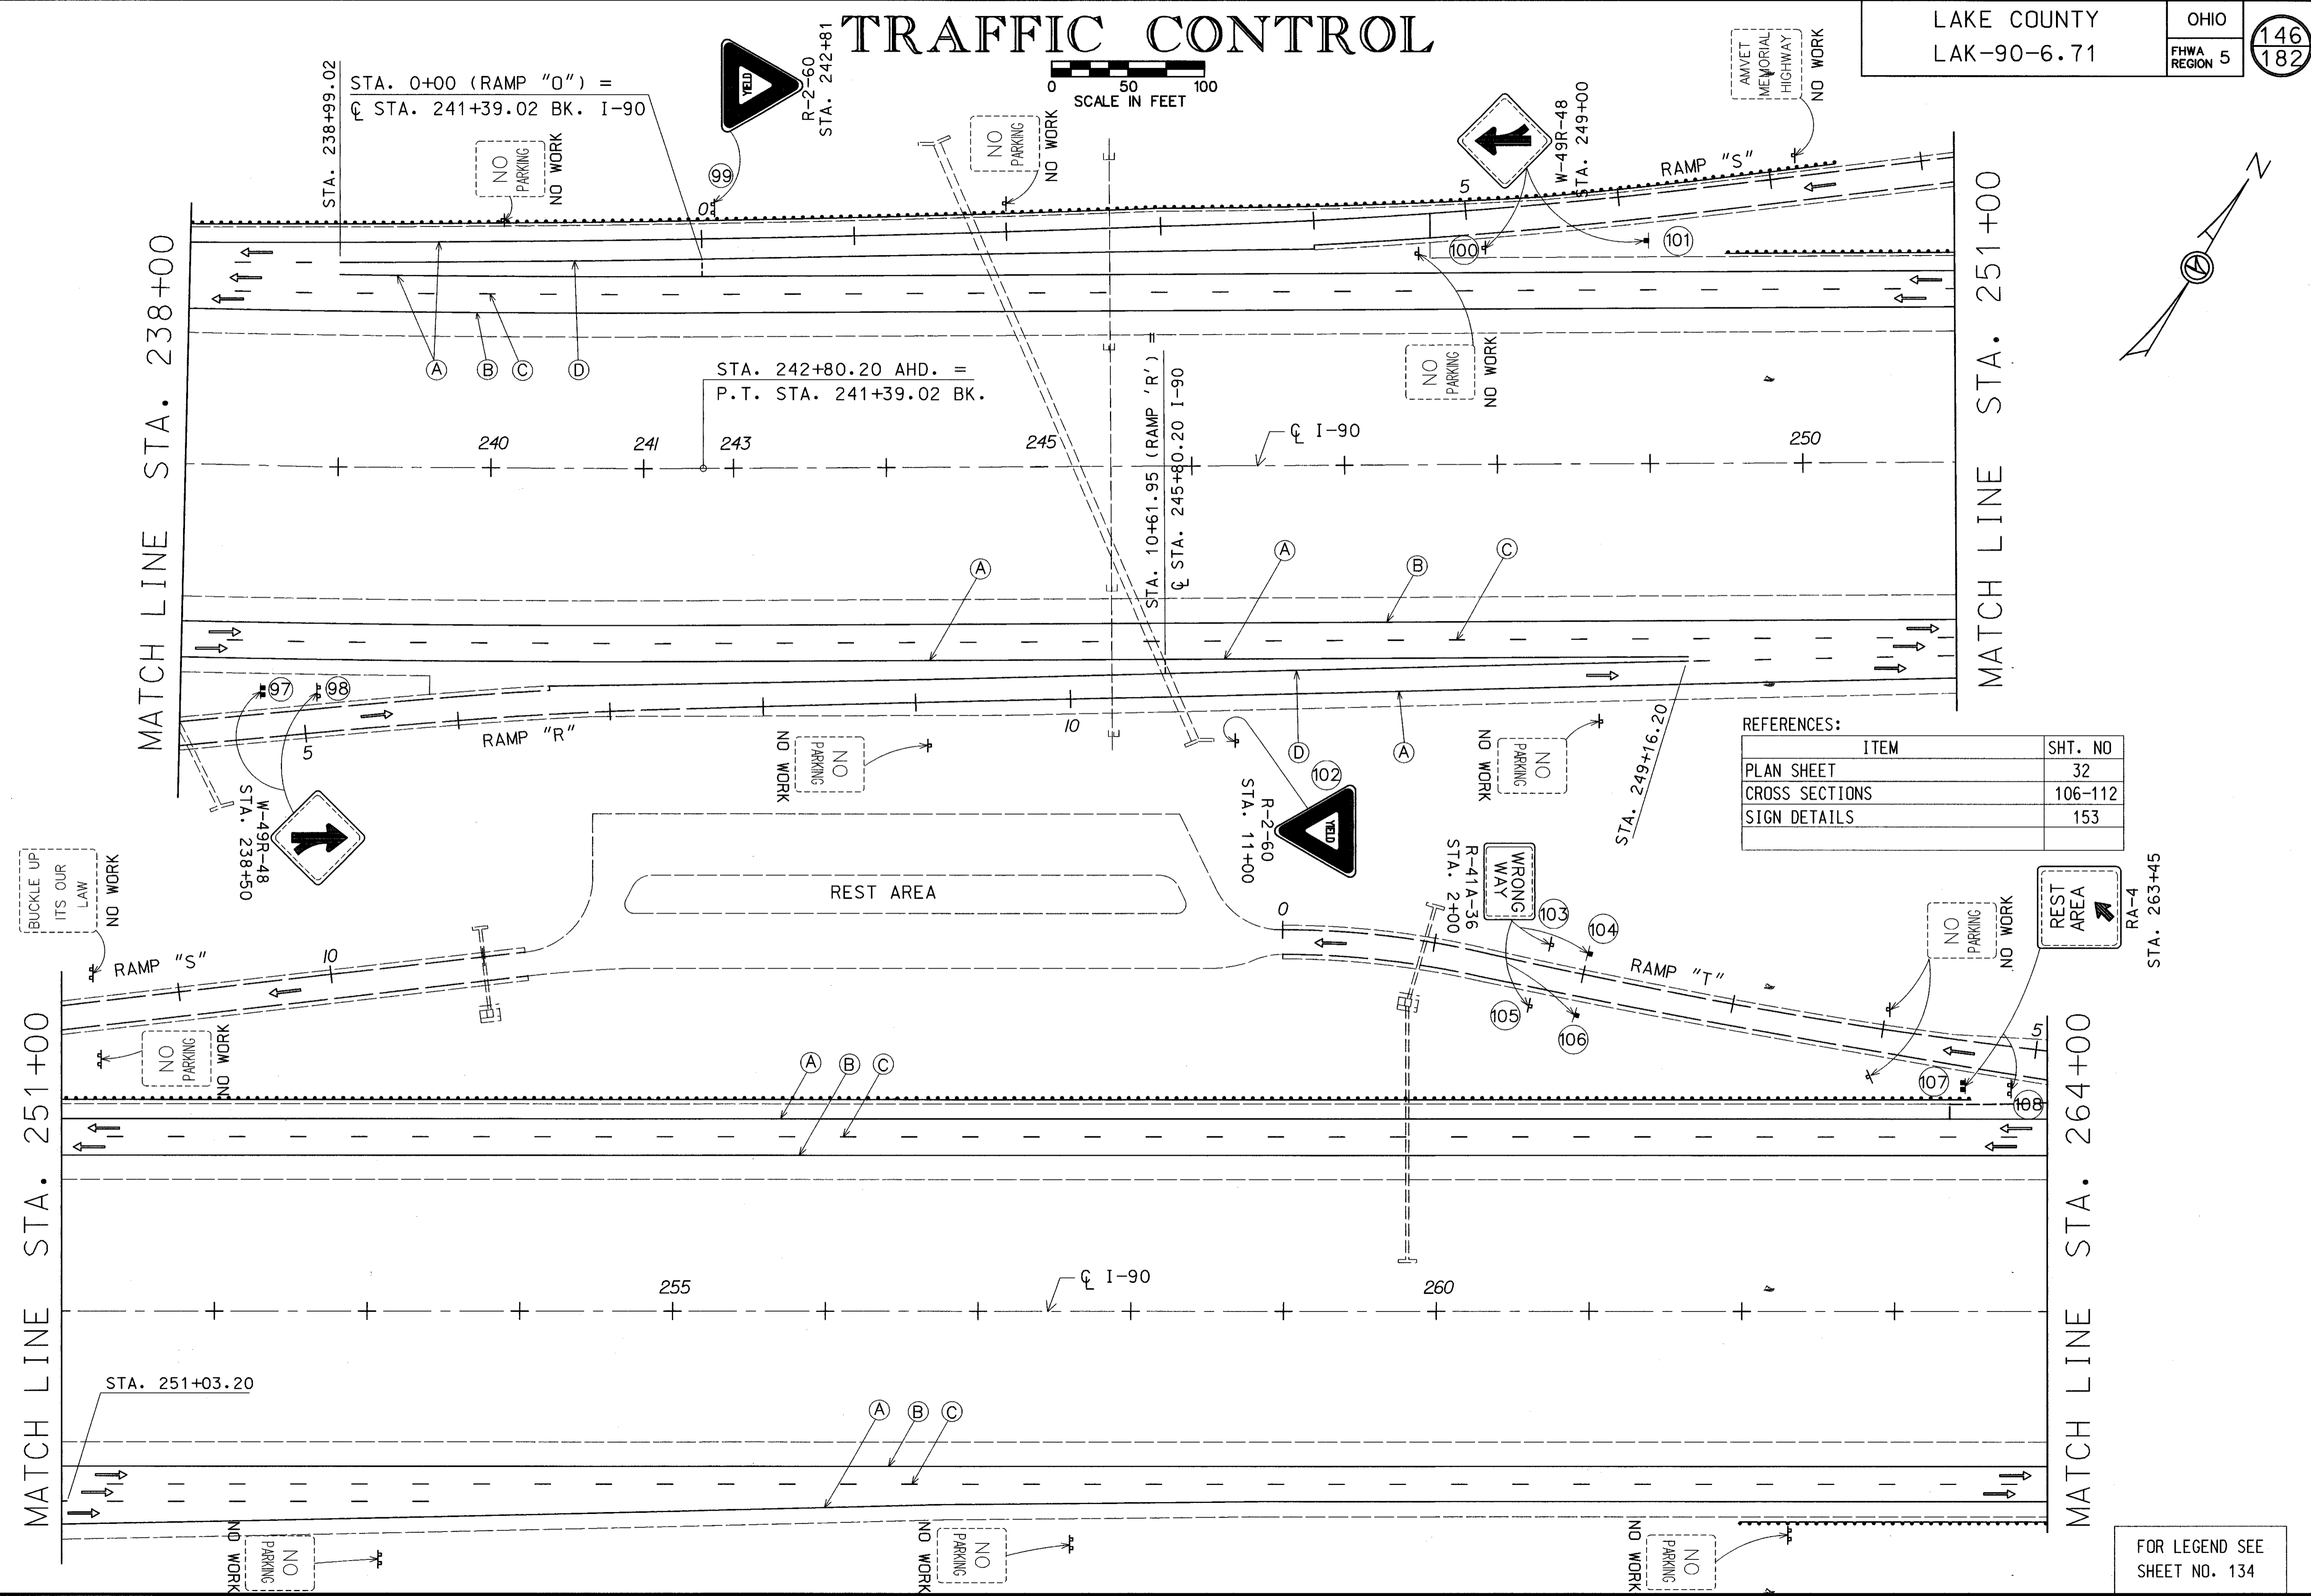


# TRAFFIC CONTROL

LAKE COUNTY  
LAK-90-6.71

OHIO  
FHWA REGION 5

146  
182

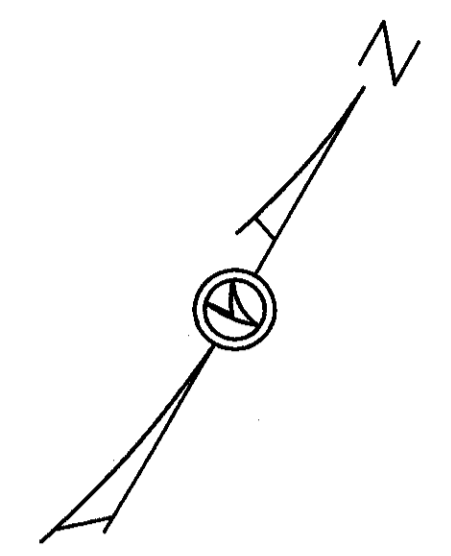

REFERENCES:

ITEM	SHT. NO
PLAN SHEET	32
CROSS SECTIONS	106-112
SIGN DETAILS	153

RA-4  
STA. 263+45

FOR LEGEND SEE  
SHEET NO. 134

T:\DGN\LAK-90\TRAFFCON\5774TPM.DGN

T:\DGN\LAK-90\TRAFFCON\5774TPM.DGN