


# TRAFFIC CONTROL

LAKE COUNTY  
LAK-90-6.71


OHIO  
FHWA  
REGION 5

148  
182

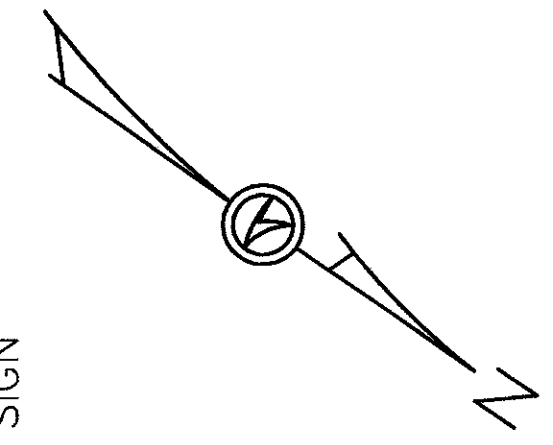

STA. 358+74.33 @ I-90  
STA. 277+32.19 @ S.R. 306

MATCH LINE  
360+00

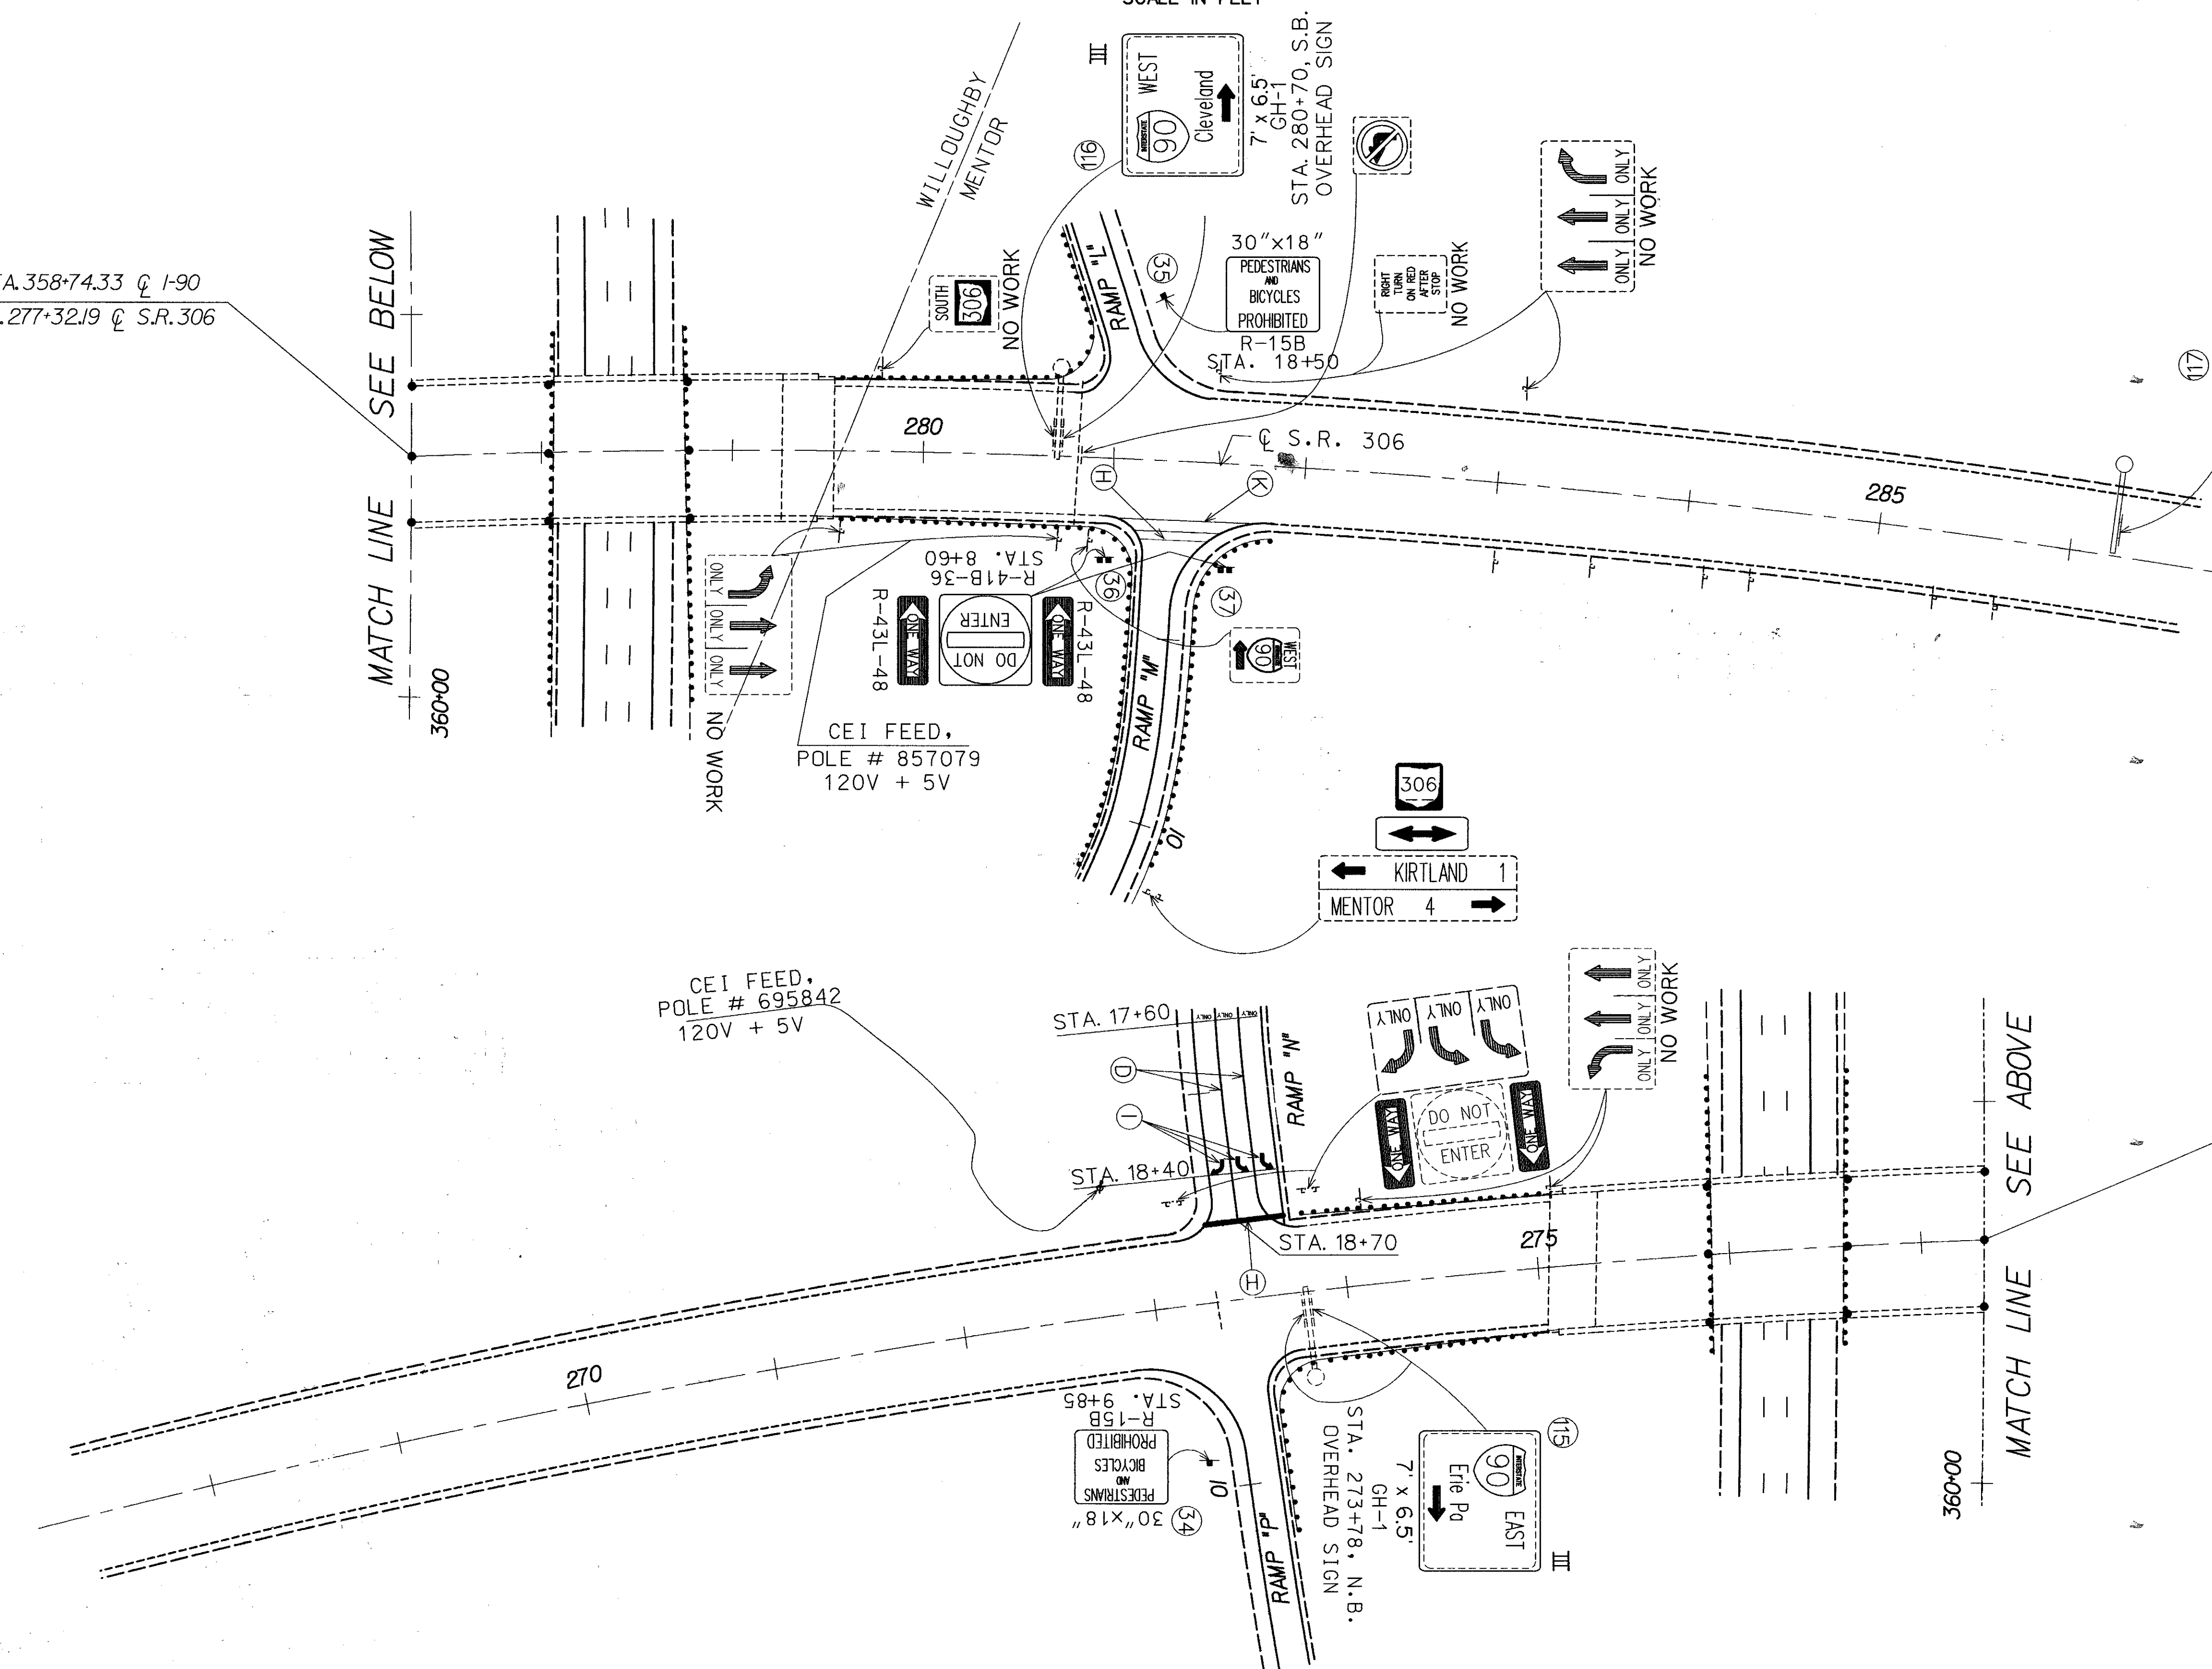

CEI FEED,  
POLE # 695842  
120V + 5V

CEI FEED,  
POLE # 857079  
120V + 5V

STA. 358+74.33 @ I-90  
STA. 277+32.19 @ S.R. 306

FOR LEGEND SEE  
SHEET NO. 134

REFERENCES:

ITEM	SHT. NO
PLAN SHEET	-
CROSS SECTIONS	-
SIGN DETAILS	150

T:\DGN\LAK-90\TRAFFIC\CONNS\5774TPO.DGN