
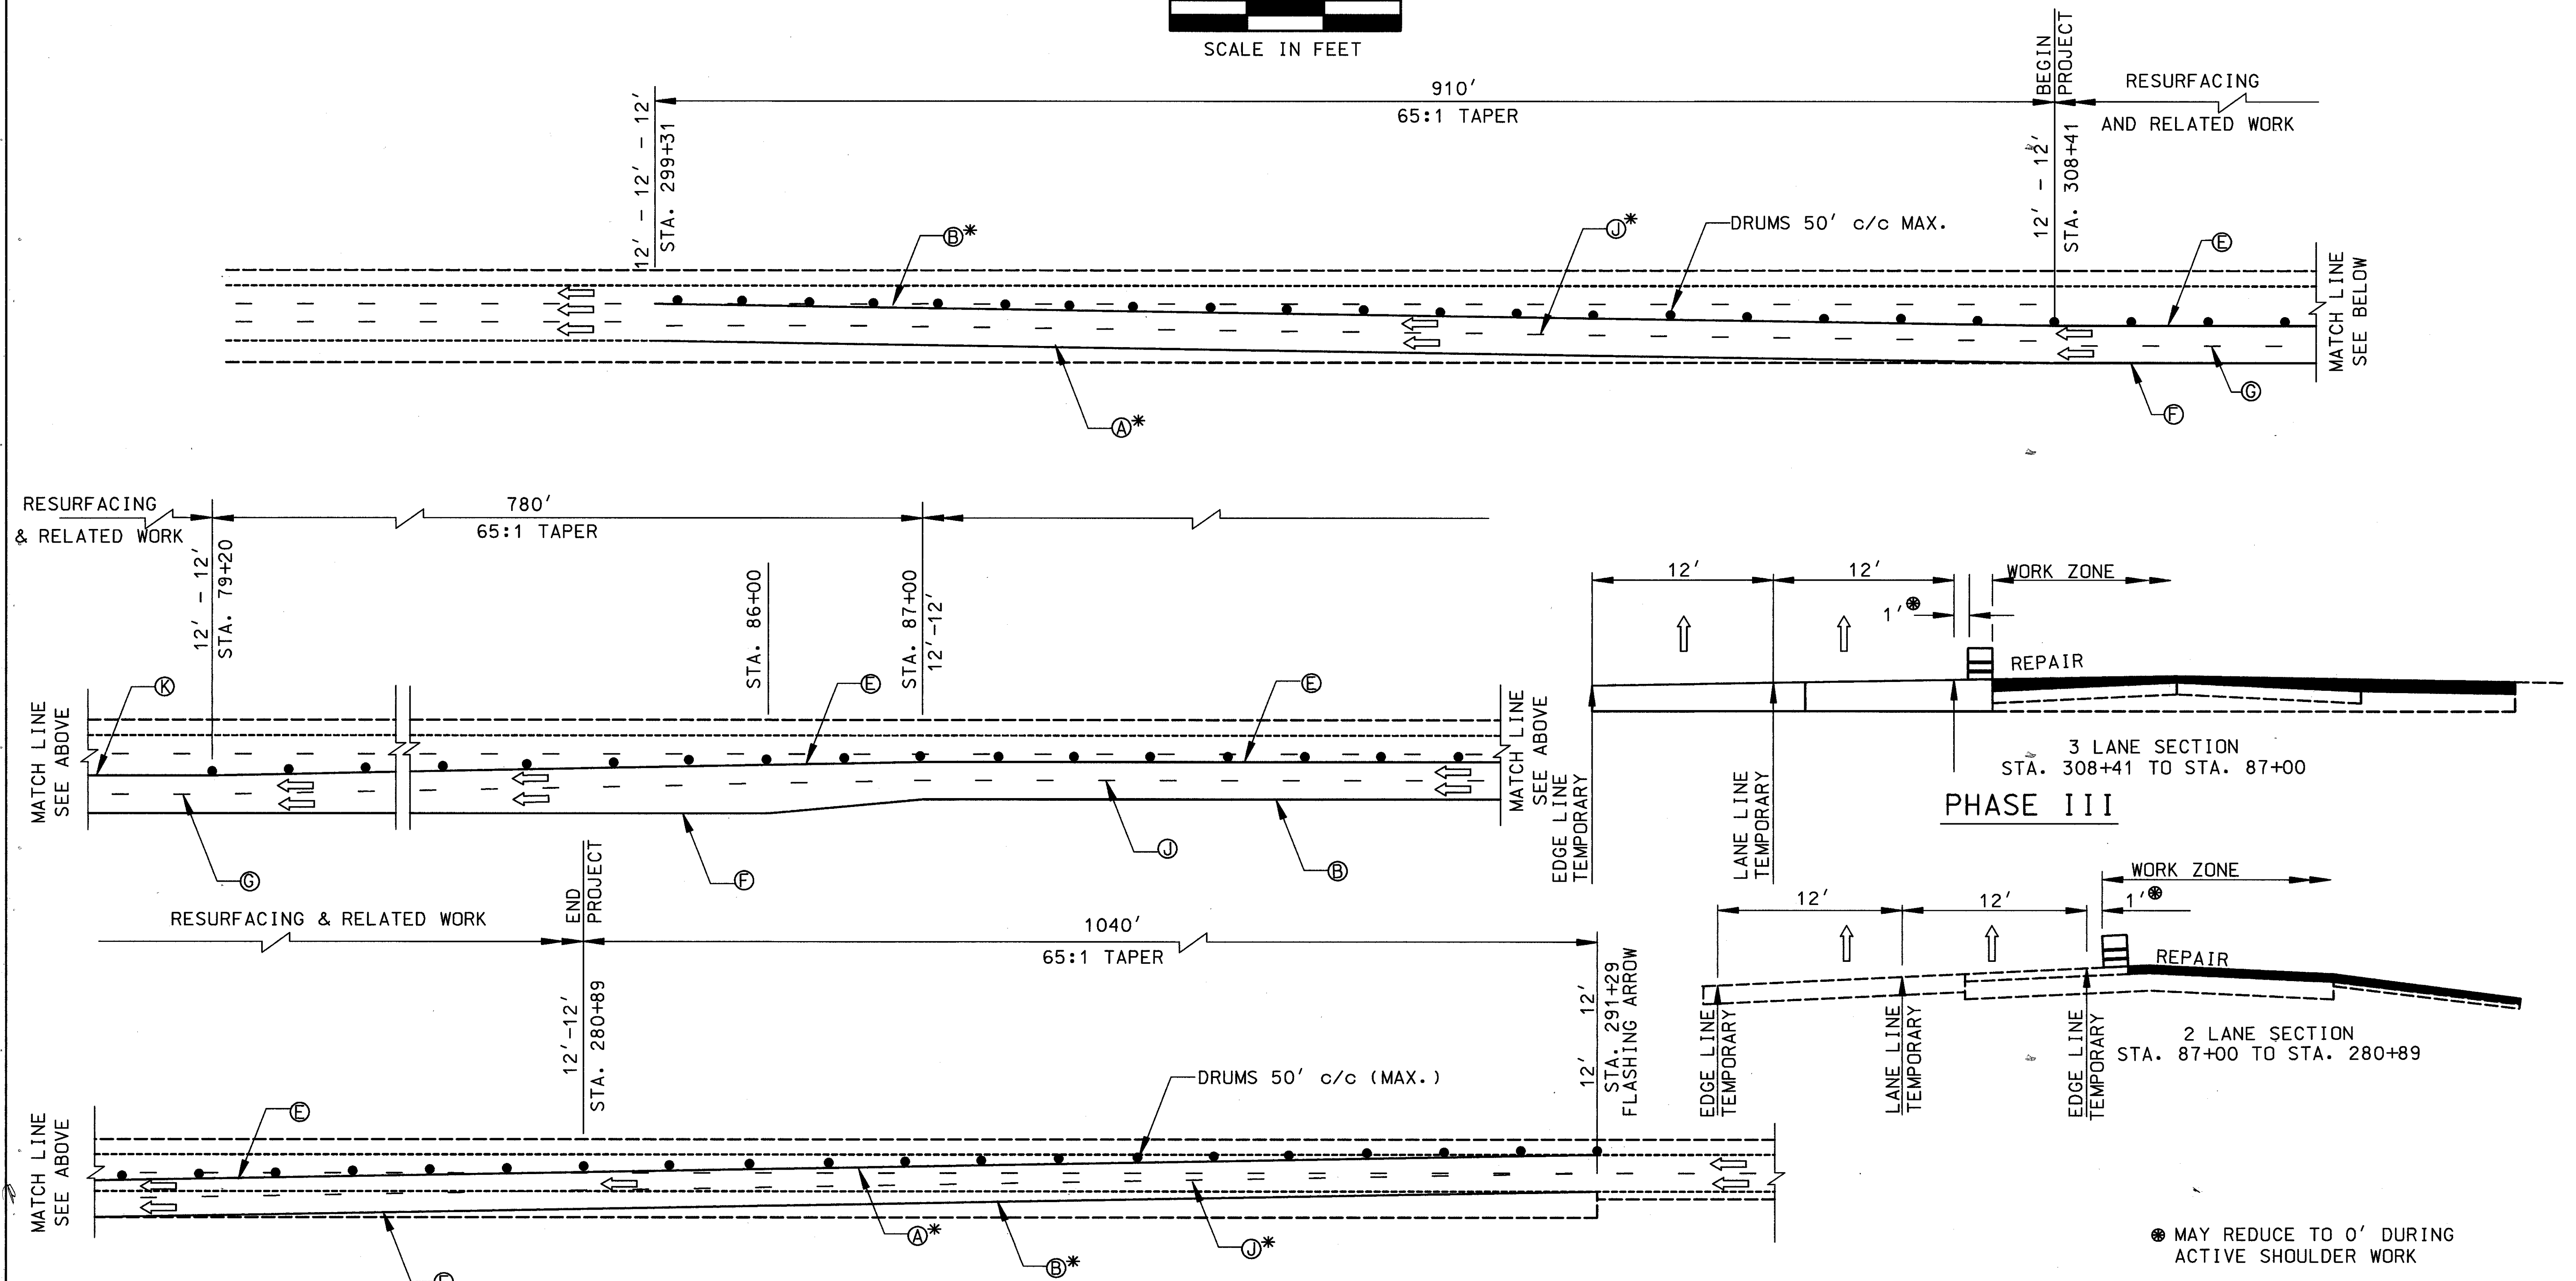


TRAFFIC MAINTENANCE

LAKE COUNTY
LAK-90-6.71

OHIO
FHWA
REGION 5

163
182

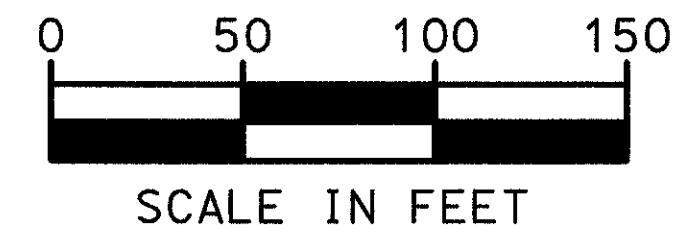

PHASE III - WEST BOUND RESURFACING & RELATED WORK

NOTE: SEE CONSTRUCTION SEQUENCES AND SCHEDULE OF THRU LANES.

- * REMOVE EXISTING LANE LINE
- REMOVE CONFLICTING PAVEMENT MARKINGS

⊗ MAY REDUCE TO 0' DURING ACTIVE SHOULDER WORK

REFERENCES:

ITEM	SHT. NO
TRAFFIC MAINTENANCE NOTES	155-156
TRAFFIC MAINTENANCE QUANTITIES	157
TEMPORARY PAVEMENT MARKINGS	159

FILE NAME: F:\WORKING\90\TRAFFIC\163182.DWG DATE: 08-22-94 DLR

C:\V\90\163182\163182.TGA 08 SEP 12 1994 16:05:33