
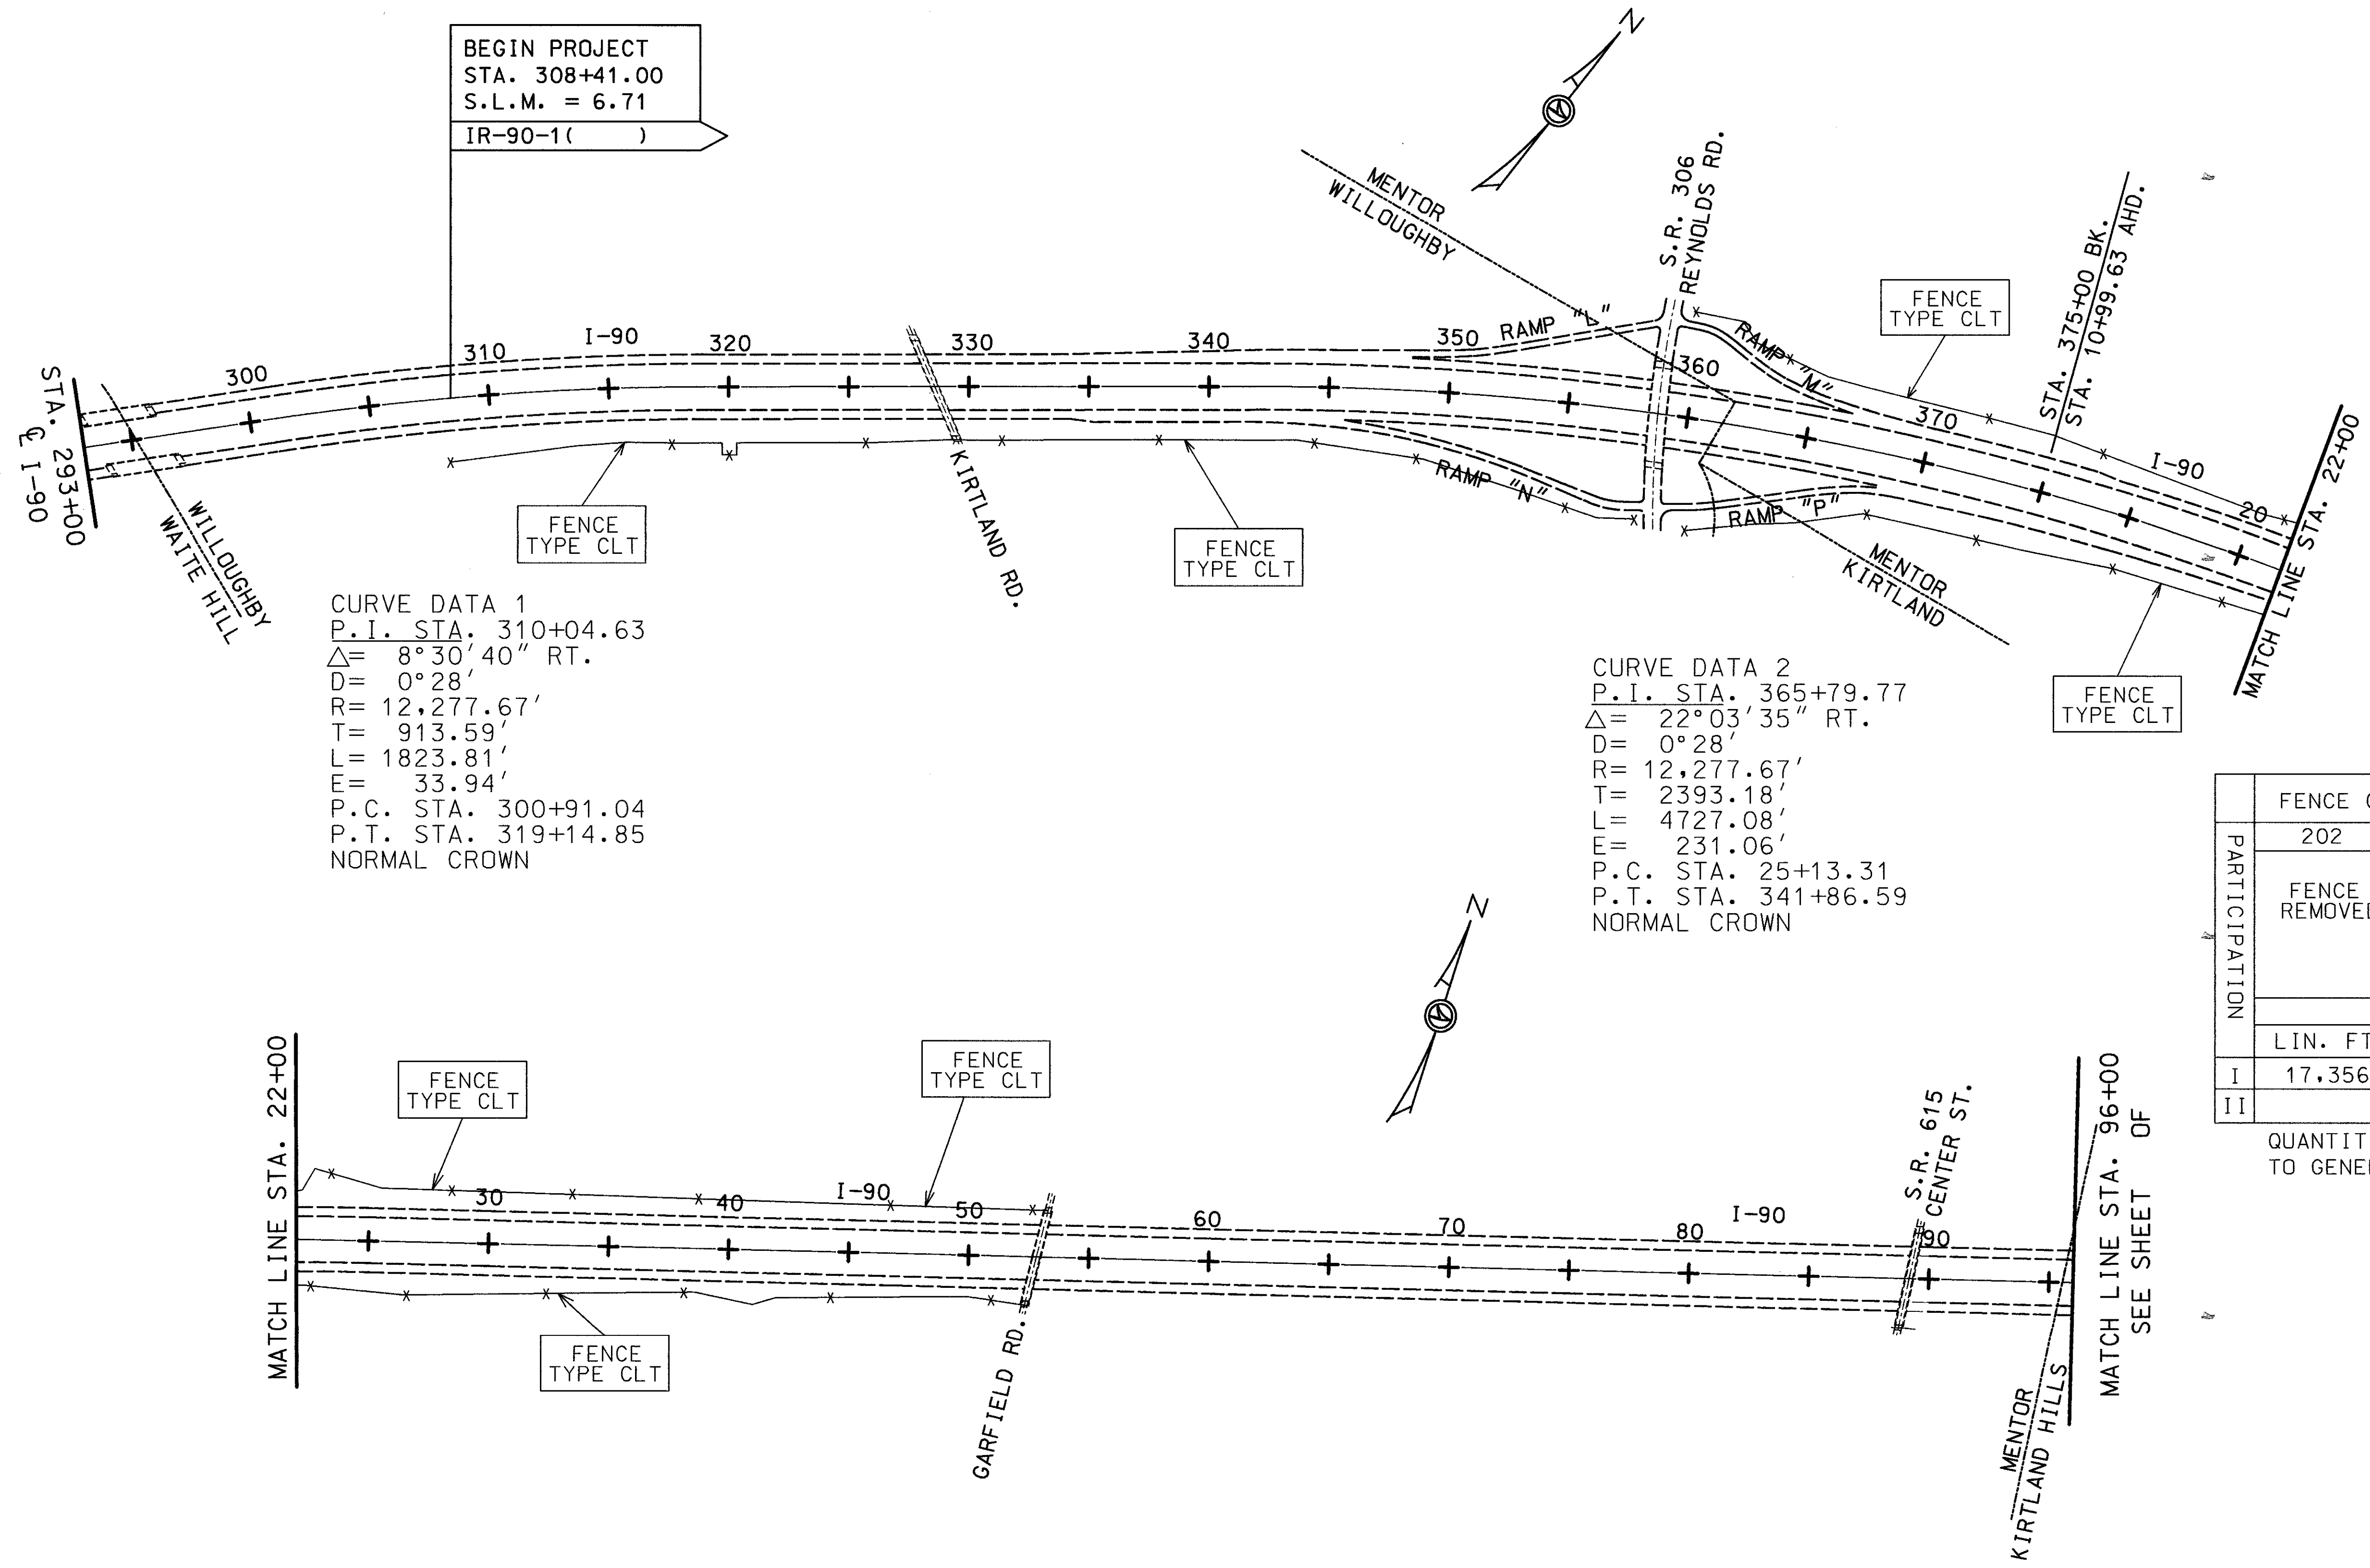


FENCE LAYOUT

LAKE COUNTY
LAK-90-6.71

OHIO
FHWA
REGION 5

165
182

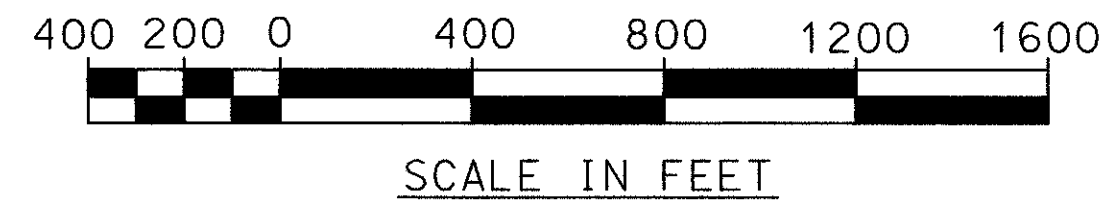

PARTICIPATION	FENCE QUANTITIES	
	202	607
	FENCE REMOVED	FENCE TYPE CLT
	LIN. FT.	LIN. FT.
I	17,356	17,356
II		

QUANTITIES CARRIED TO GENERAL SUMMARY