
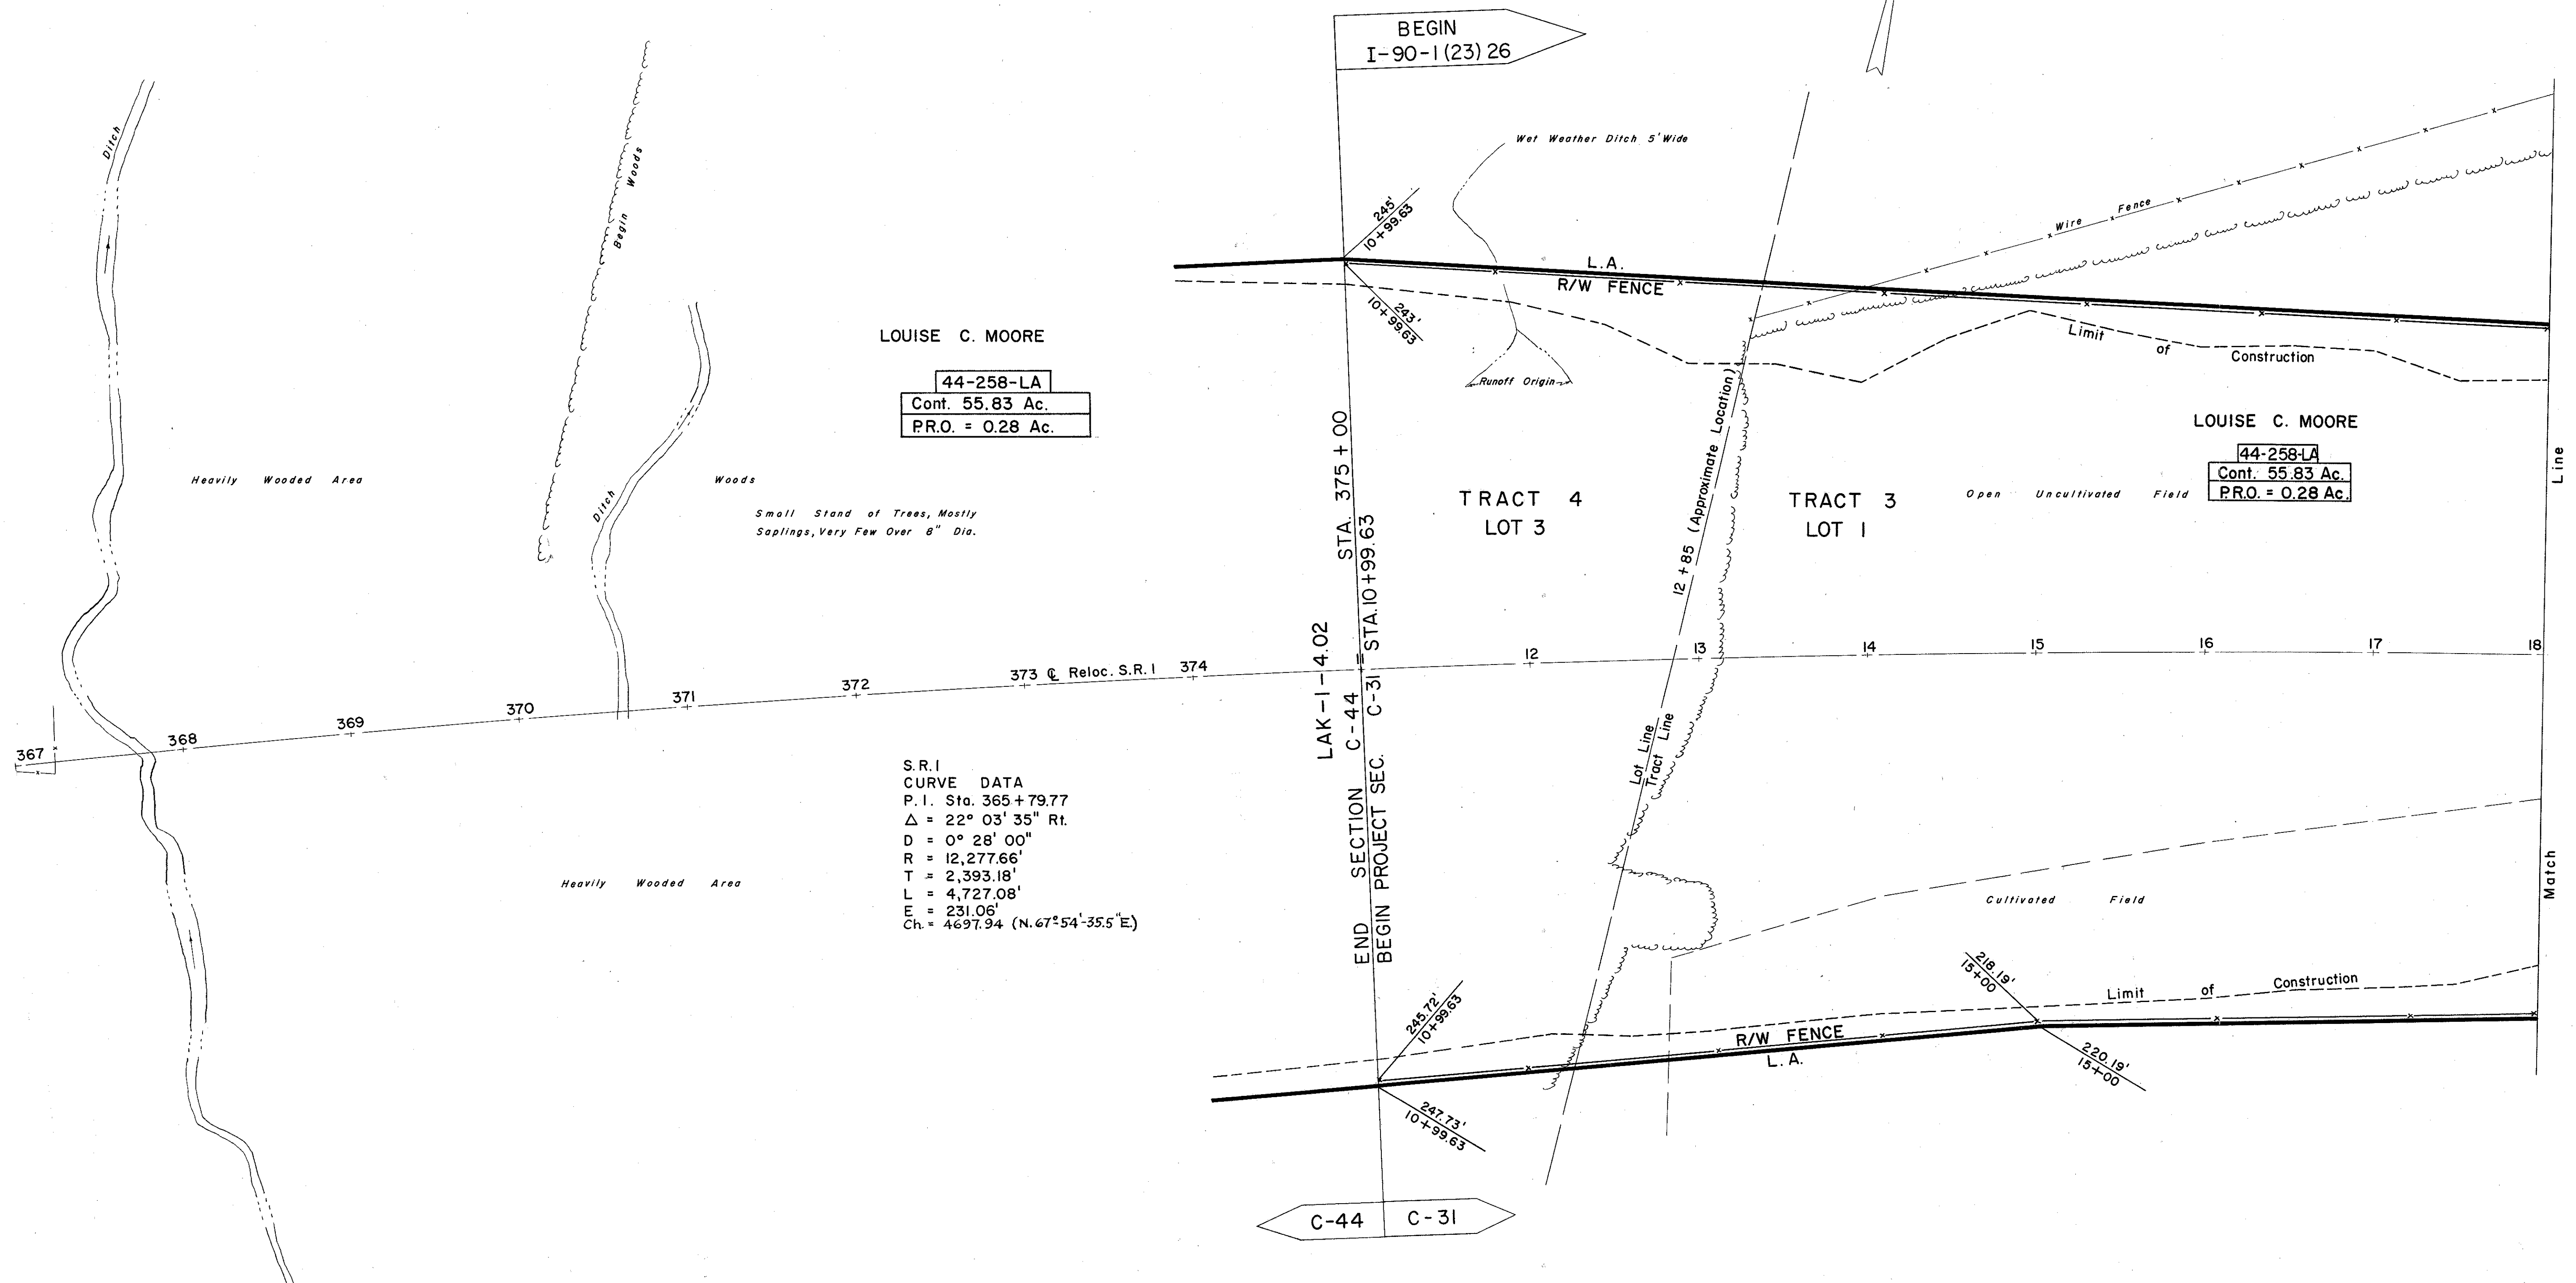


| FED. RD. DIVISION | STATE | PROJECT |
|-------------------|-------|---------|
| 2 | OHIO | |

265
277

LAK-1-6.97
R/W PLAN
LIMITED ACCESS

4
16

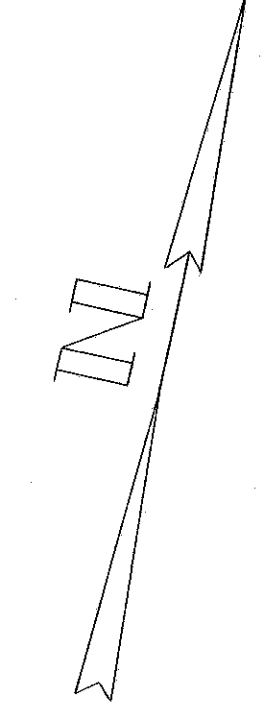

LOUISE C. MOORE
 44-258-LA
 Cont. 55.83 Ac.
 P.R.O. = 0.28 Ac.

LOUISE C. MOORE
 44-258-LA
 Cont. 55.83 Ac.
 P.R.O. = 0.28 Ac.

S.R. 1
 CURVE DATA
 P.I. Sta. 365+79.77
 $\Delta = 22^\circ 03' 35''$ Rt.
 $D = 0^\circ 28' 00''$
 $R = 12,277.66'$
 $T = 2,393.18'$
 $L = 4,727.08'$
 $E = 231.06'$
 $Ch. = 4697.94$ (N. $67^\circ 54' 35.5''$ E)

C-44 C-31