
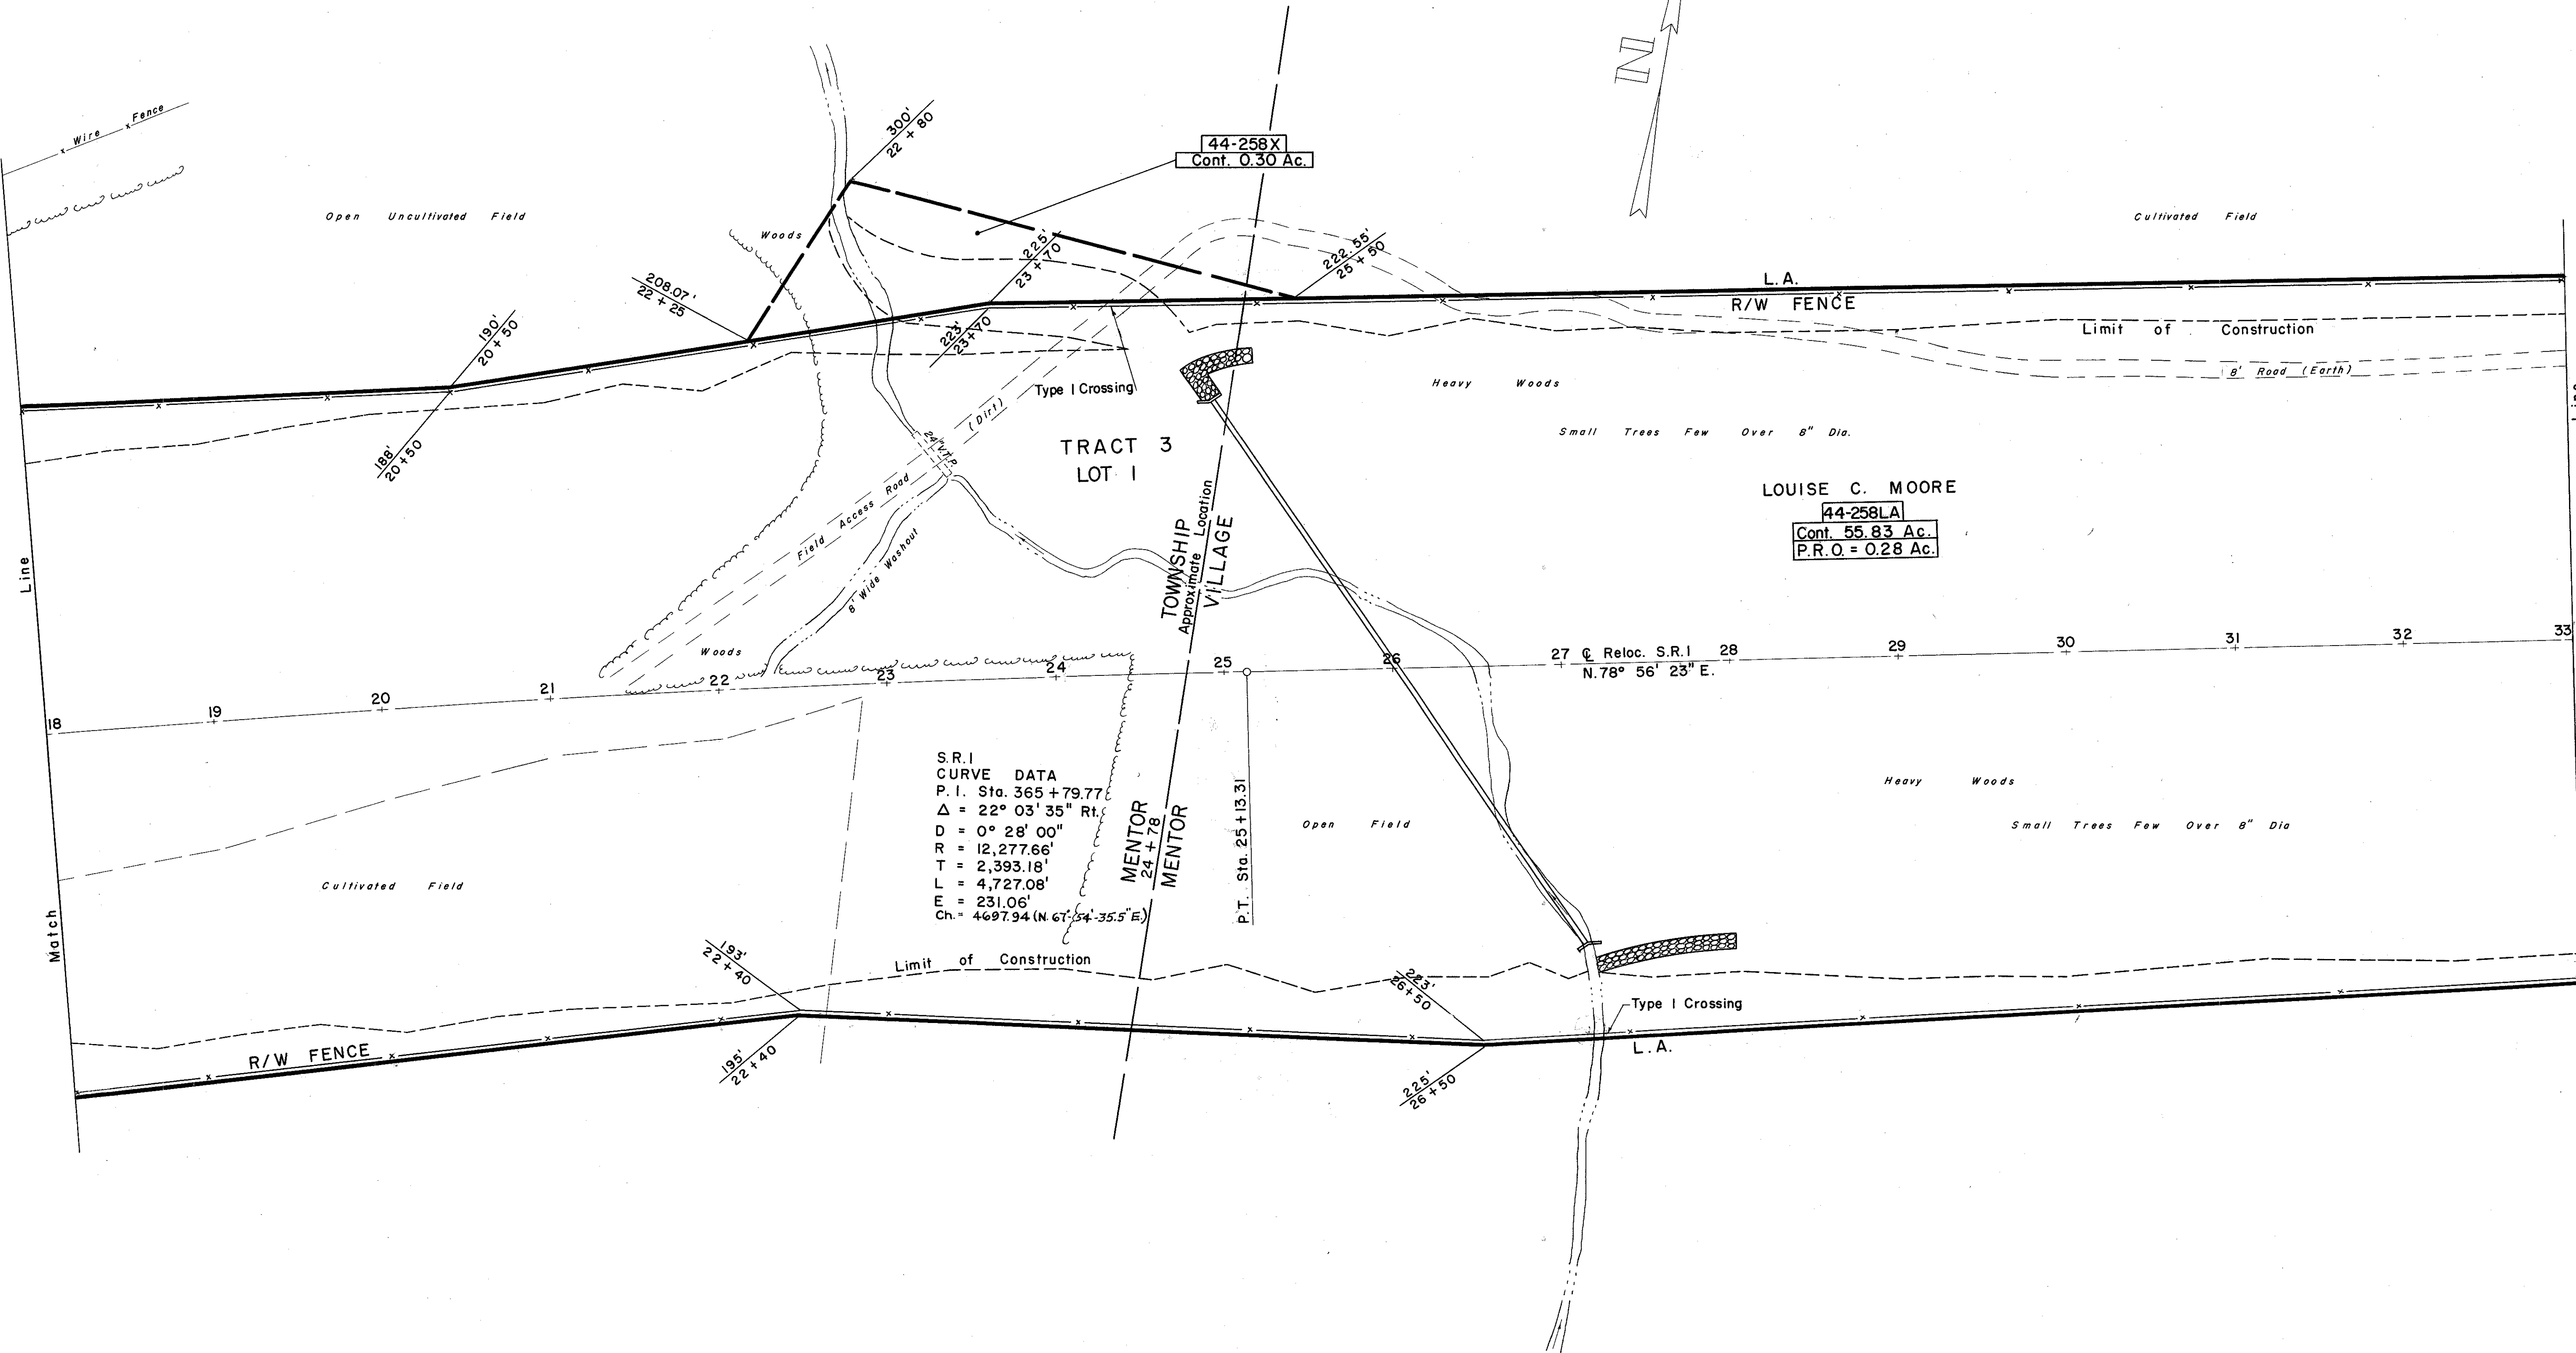


FED. RD. DIVISION	STATE	PROJECT
2	OHIO	

266  
277

LAK-1-697  
R/W PLAN  
LIMITED ACCESS

5  
16

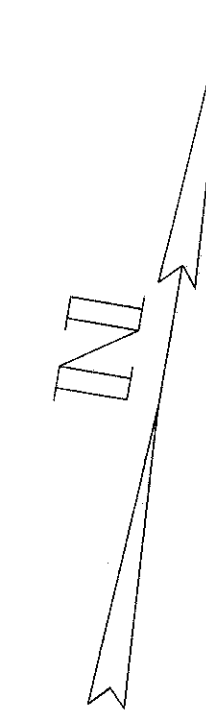

S.R.1  
CURVE DATA  
P. I. Sta. 365+79.77  
 $\Delta = 22^\circ 03' 35''$  Rt.  
D =  $0^\circ 28' 00''$   
R = 12,277.66'  
T = 2,393.18'  
L = 4,727.08'  
E = 231.06'  
Ch = 4697.94 (N.  $67^\circ 34' 35.5''$  E.)

LOUISE C. MOORE  
44-258LA  
Cont. 55.83 Ac.  
P.R.O. = 0.28 Ac.

44-258X  
Cont. 0.30 Ac.

27 C. Reloc. S.R.1  
N.  $78^\circ 56' 23''$  E.

P.T. Sta. 25+13.31

3007 L.F. TYPE "D" FENCE

REV. 3-24-60