

FED. RD. DIVISION	STATE	PROJECT
2	OHIO	

274
277

LAK-1-6.97
R/W PLAN
LIMITED ACCESS


13
16

RESIDUE = 81.996 Ac. ±

RESIDUE = 3.514 Ac. ±

E. E. BOYER SUBDIVISION, PROPOSED

SUBLOT #1

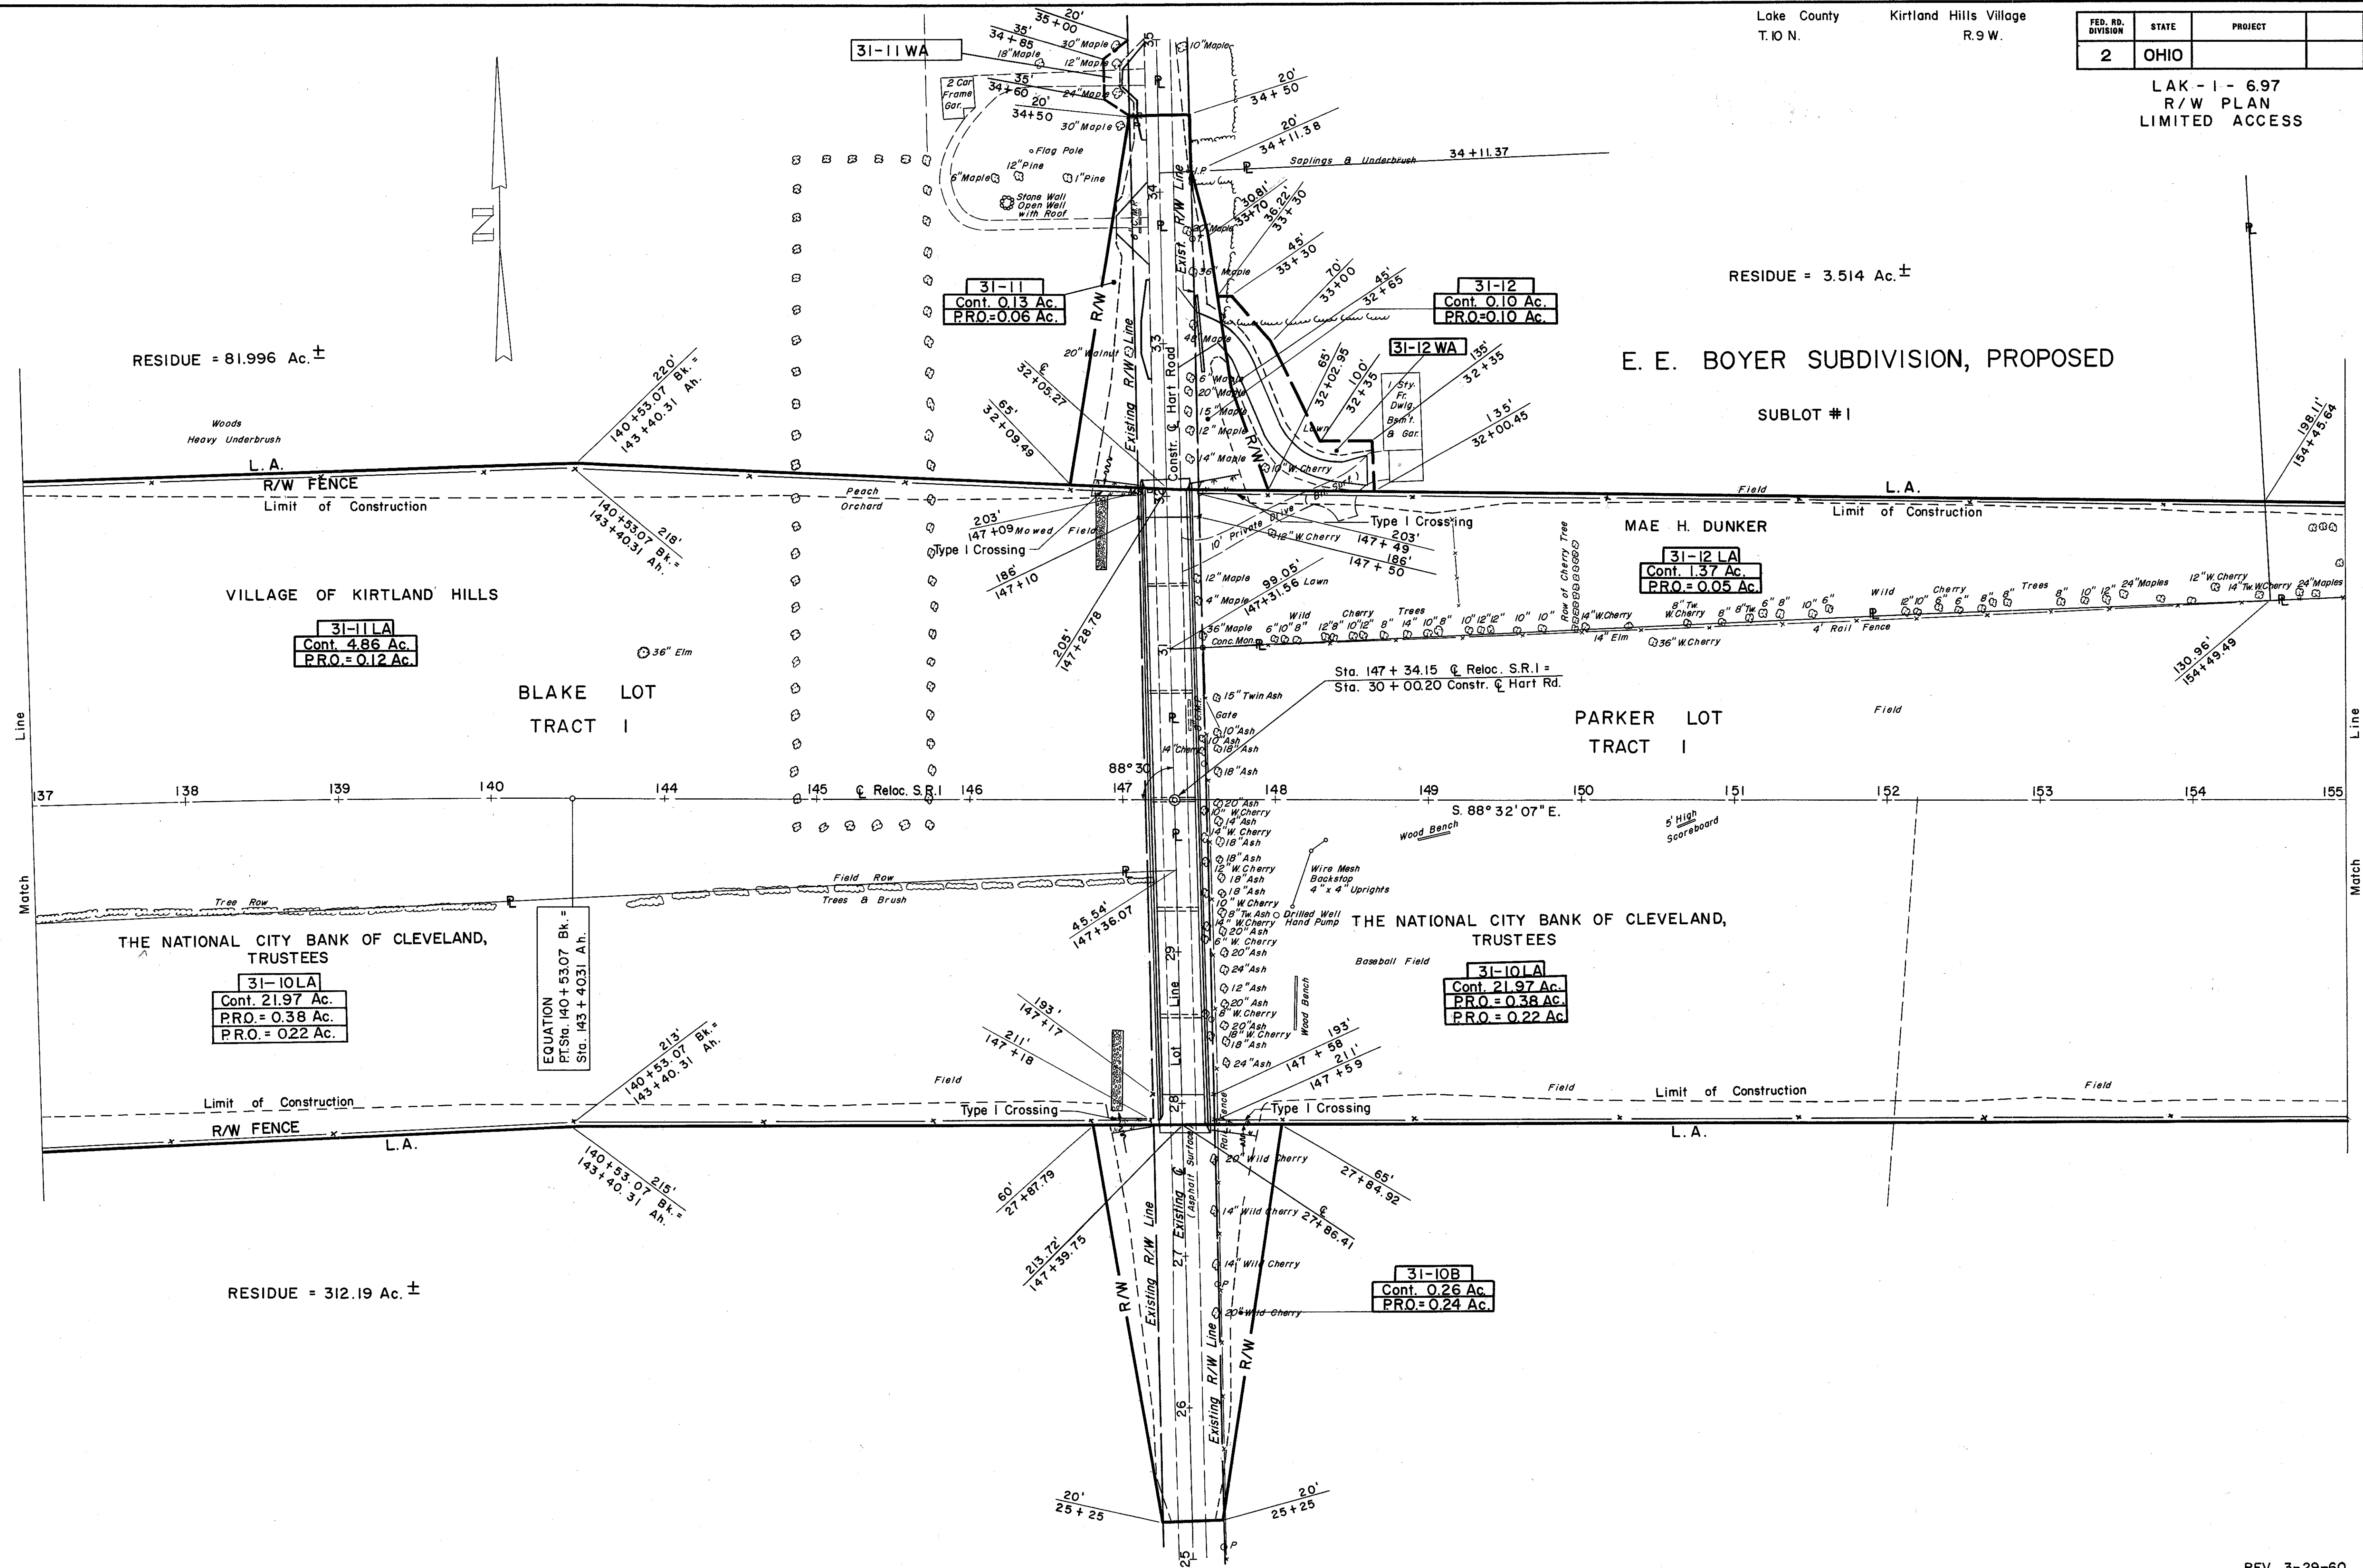

VILLAGE OF KIRTLAND HILLS

BLAKE LOT TRACT I

PARKER LOT TRACT I

THE NATIONAL CITY BANK OF CLEVELAND, TRUSTEES

THE NATIONAL CITY BANK OF CLEVELAND, TRUSTEES

MAE H. DUNKER

31-10LA
Cont. 21.97 Ac.
P.R.O. = 0.38 Ac.
P.R.O. = 0.22 Ac.

31-10LA
Cont. 21.97 Ac.
P.R.O. = 0.38 Ac.
P.R.O. = 0.22 Ac.

31-11
Cont. 0.13 Ac.
P.R.O. = 0.06 Ac.

31-12
Cont. 0.10 Ac.
P.R.O. = 0.10 Ac.

31-11A
Cont. 4.86 Ac.
P.R.O. = 0.12 Ac.

31-12LA
Cont. 1.37 Ac.
P.R.O. = 0.05 Ac.

31-10B
Cont. 0.26 Ac.
P.R.O. = 0.24 Ac.

RESIDUE = 312.19 Ac. ±

3030 L.F. TYPE "D" FENCE

REV. 3-29-60
REV. 3-9-60

R/W PLAN S.R.I. STA. 137+00 TO STA. 155+00
R/W PLAN HART ROAD STA. 25+00 TO STA. 35+00