

CARL H. SETZER JR. &
KATHARINA E. SETZER
31A-6A
Cont. 0.31 Ac.
P.R.O. = 0.29 Ac.

ANDREW S. & CLARA BELLE KLIMA
31A-6B
Cont. 0.01 Ac.
P.R.O. = 0.01 Ac.

Lake County
T. 10N.
Concord Township
R. 8W.

FED. RD. DIVISION	STATE	PROJECT	
2	OHIO		


304
306

LAK-1-10.38
R/W PLAN
LIMITED ACCESS

9
11

CURVE DATA
DRIVE LT.
P.I. Sta. 6+28.41
 $\Delta = 70^\circ 00' 00''$
R = 75.00'
T = 52.52'
L = 91.63'
P.C. Sta. 5+75.89
P.T. Sta. 6+67.52

RELOC. KELLOGG ROAD
CURVE DATA
P.I. Sta. 86+62.73
 $\Delta = 33^\circ 28' 10''$ Lt.
D = $13^\circ 00' 00''$
R = 440.74'
T = 132.52'
L = 257.46'
P.C. Sta. 85+30.21
P.T. Sta. 87+87.67
Ch. = 253.81

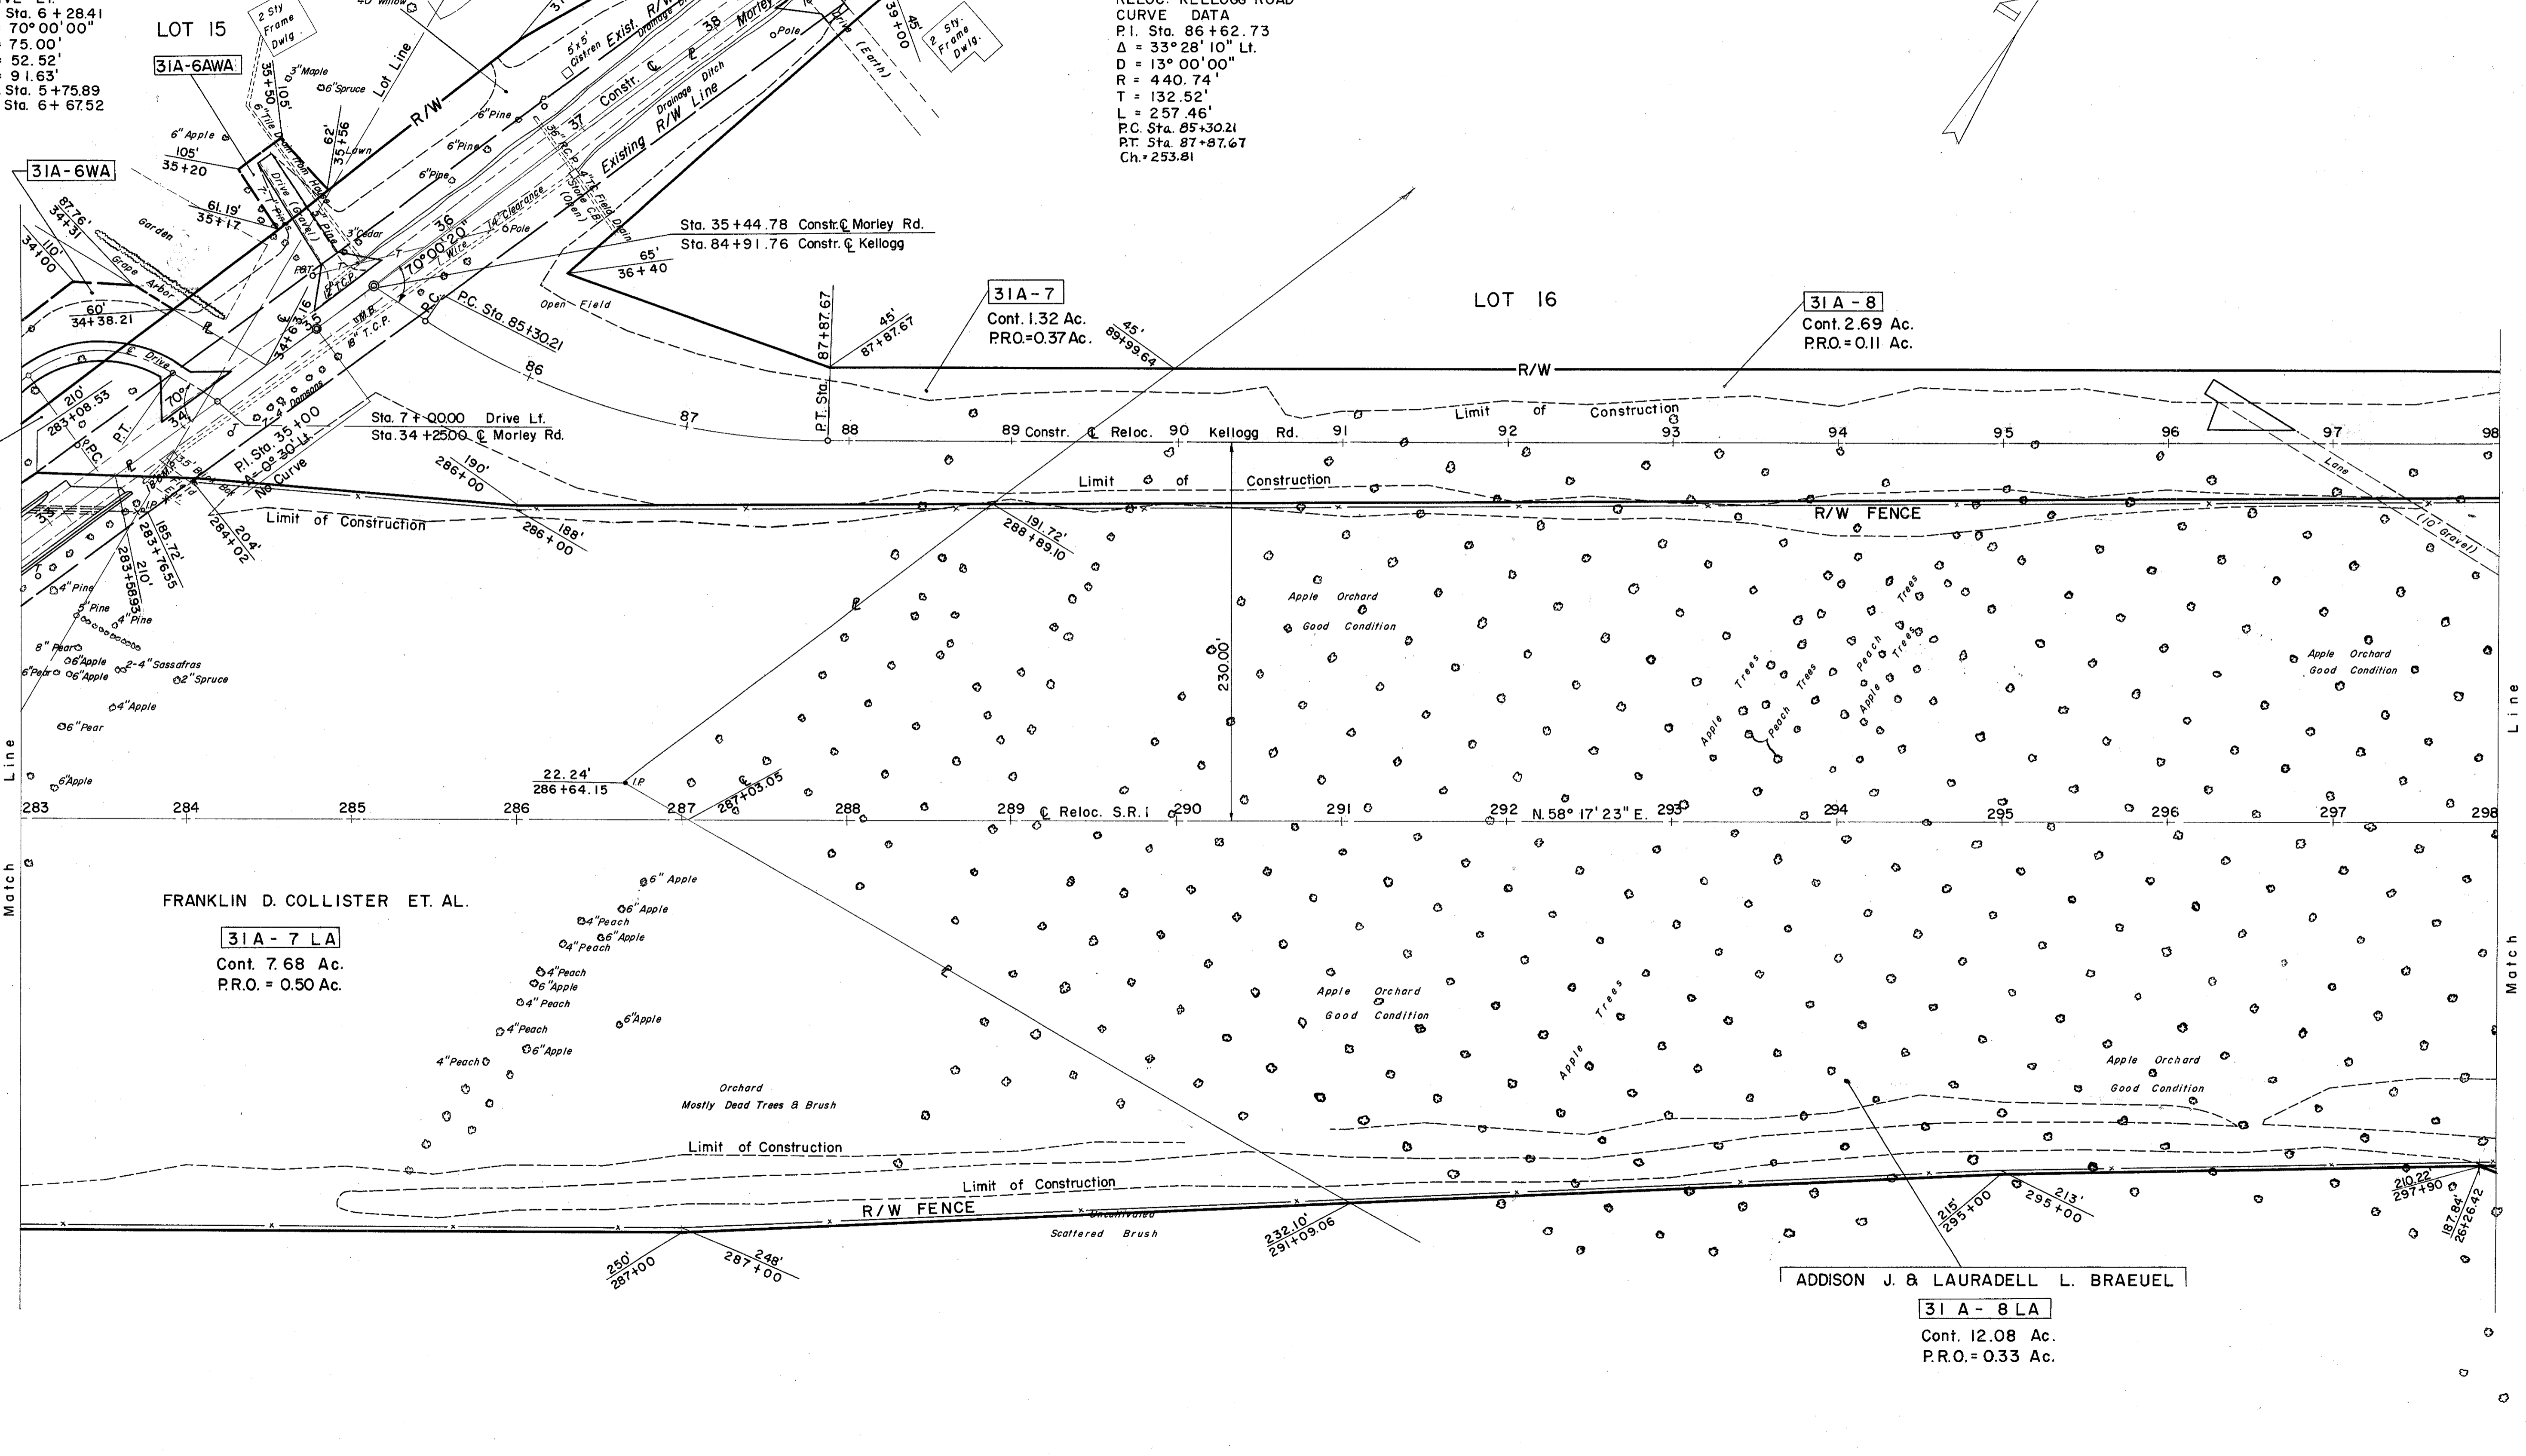

31A-6
Cont. 0.13 Ac.
P.R.O. = 0.09 Ac.

31A-7
Cont. 1.32 Ac.
P.R.O. = 0.37 Ac.

31A-8
Cont. 2.69 Ac.
P.R.O. = 0.11 Ac.

FRANKLIN D. COLLISTER ET. AL.
31A-7 LA
Cont. 7.68 Ac.
P.R.O. = 0.50 Ac.

ADDISON J. & LAURADELL L. BRAEUEL
31A-8 LA
Cont. 12.08 Ac.
P.R.O. = 0.33 Ac.

2984' L.F. TYPE "D" FENCE

REV. 3-24-60

R/W PLAN STA. 283+00 TO STA. 298+00