


FED. RD. DIVISION	STATE	PROJECT	
2	OHIO	ACI-1103 (21)	

LAK - 1 - 12.89
R/W PLAN
LIMITED ACCESS

475
488

6
19

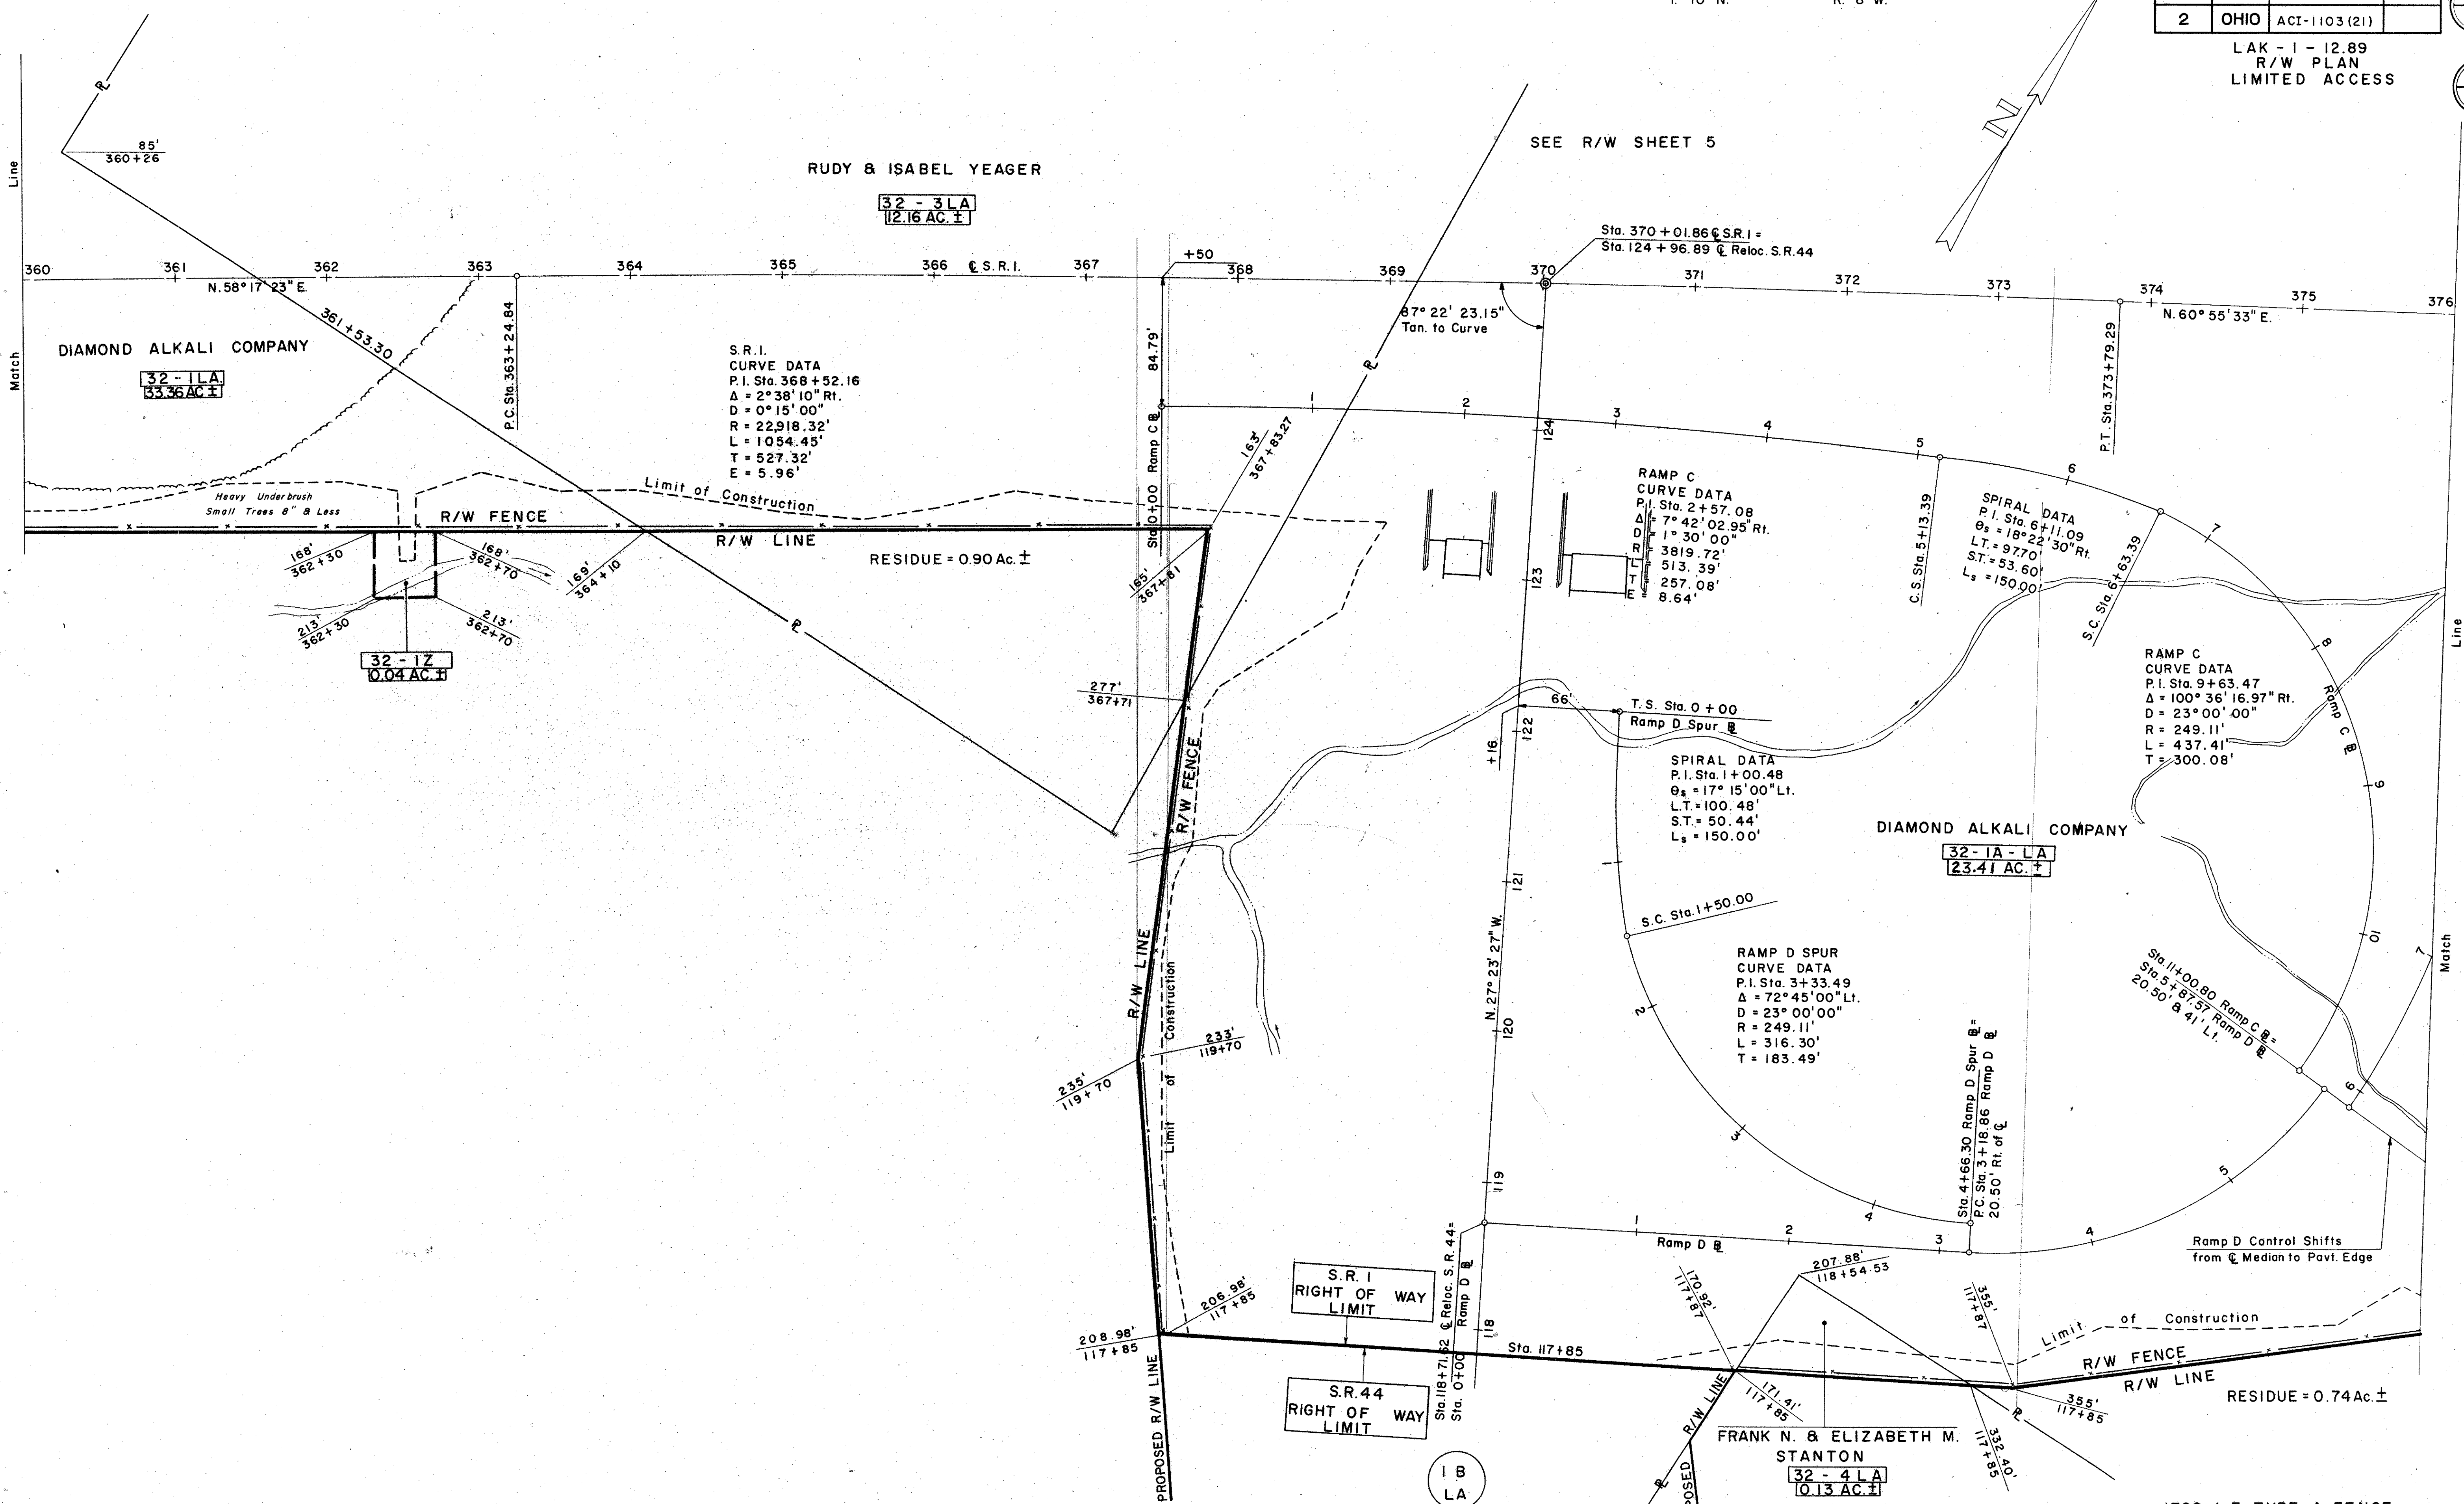

S.R. 1
RIGHT OF WAY
LIMIT

S.R. 44
RIGHT OF WAY
LIMIT

1 B
LA

FRANK N. & ELIZABETH M.
STANTON
32 - 4 LA
10.13 AC ±

1780 L.F. TYPE A FENCE
SEE GENERAL SUMMARY SHEET NO. 16