
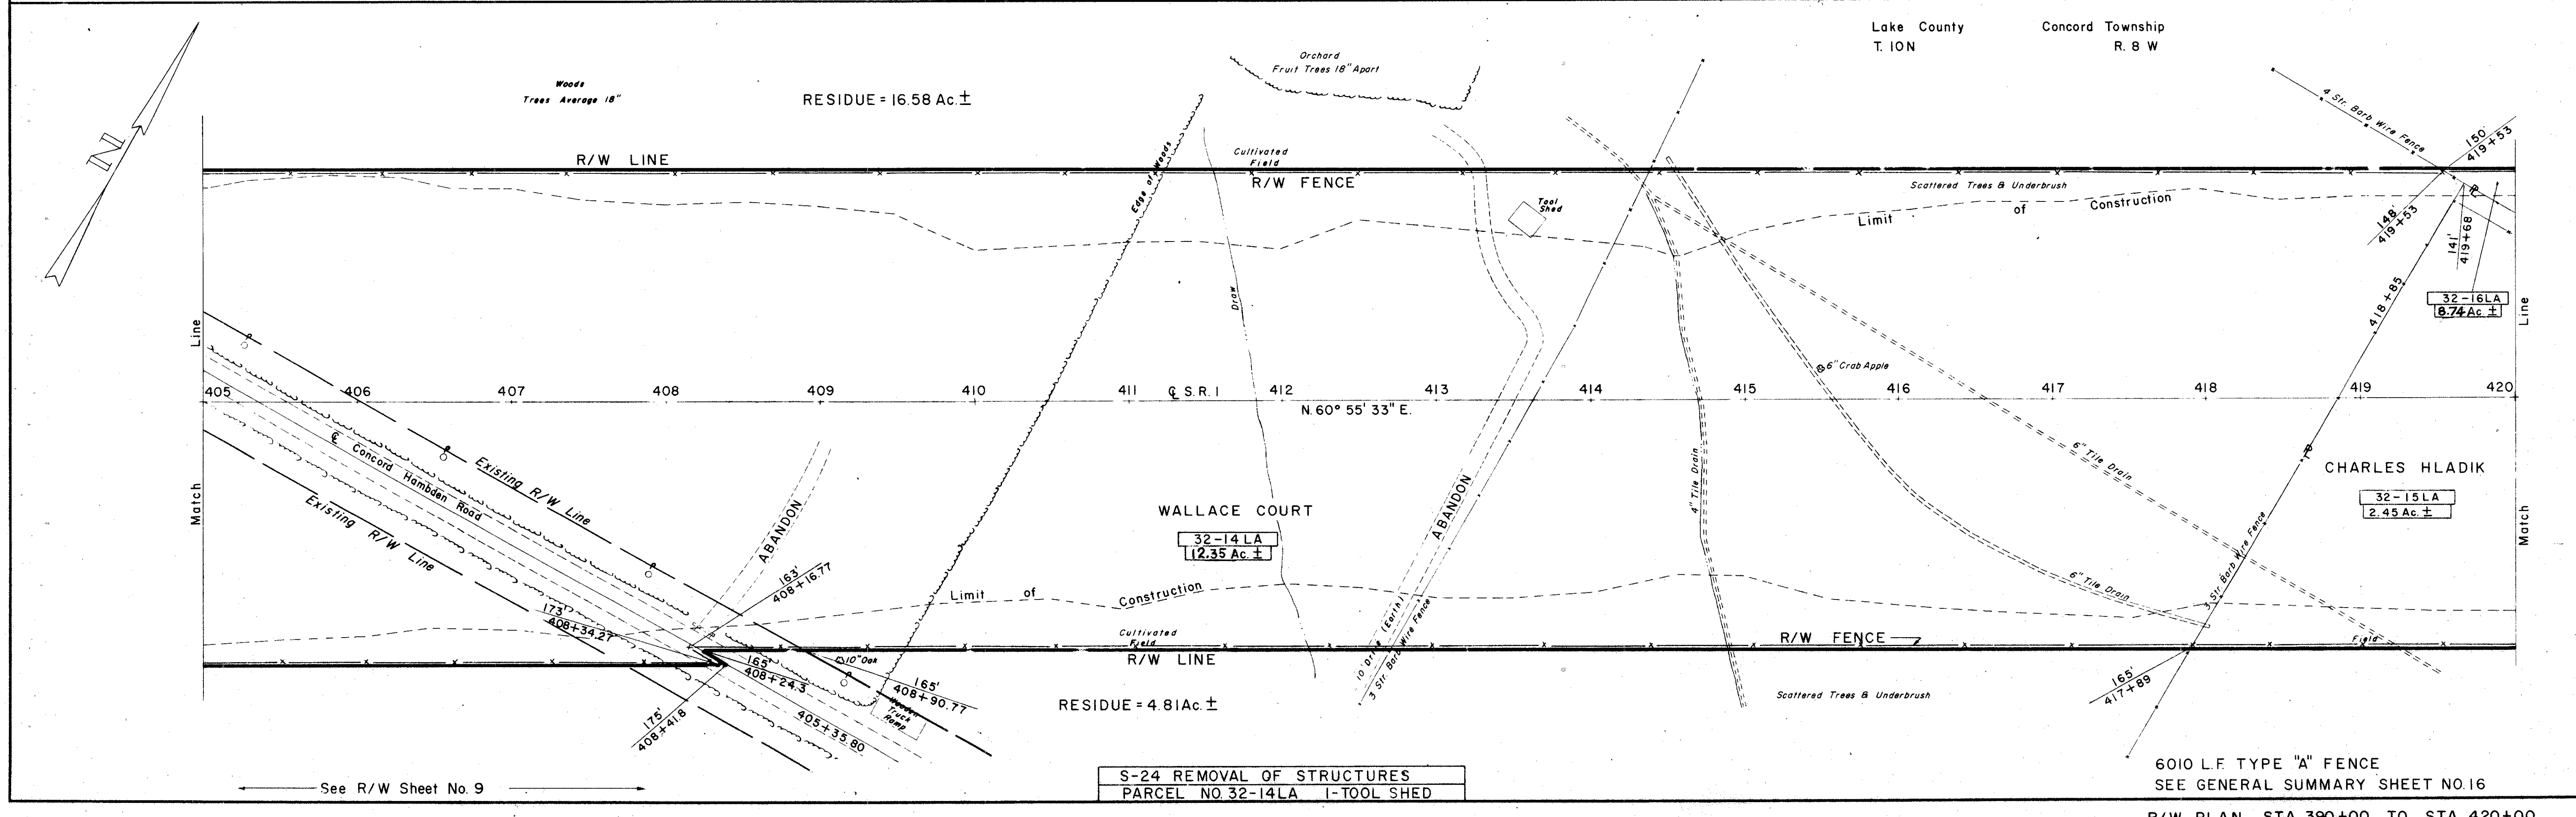


LAK-1-12.89  
R/W PLAN  
LIMITED ACCESS  
RESIDUE = 16.58 Ac.±

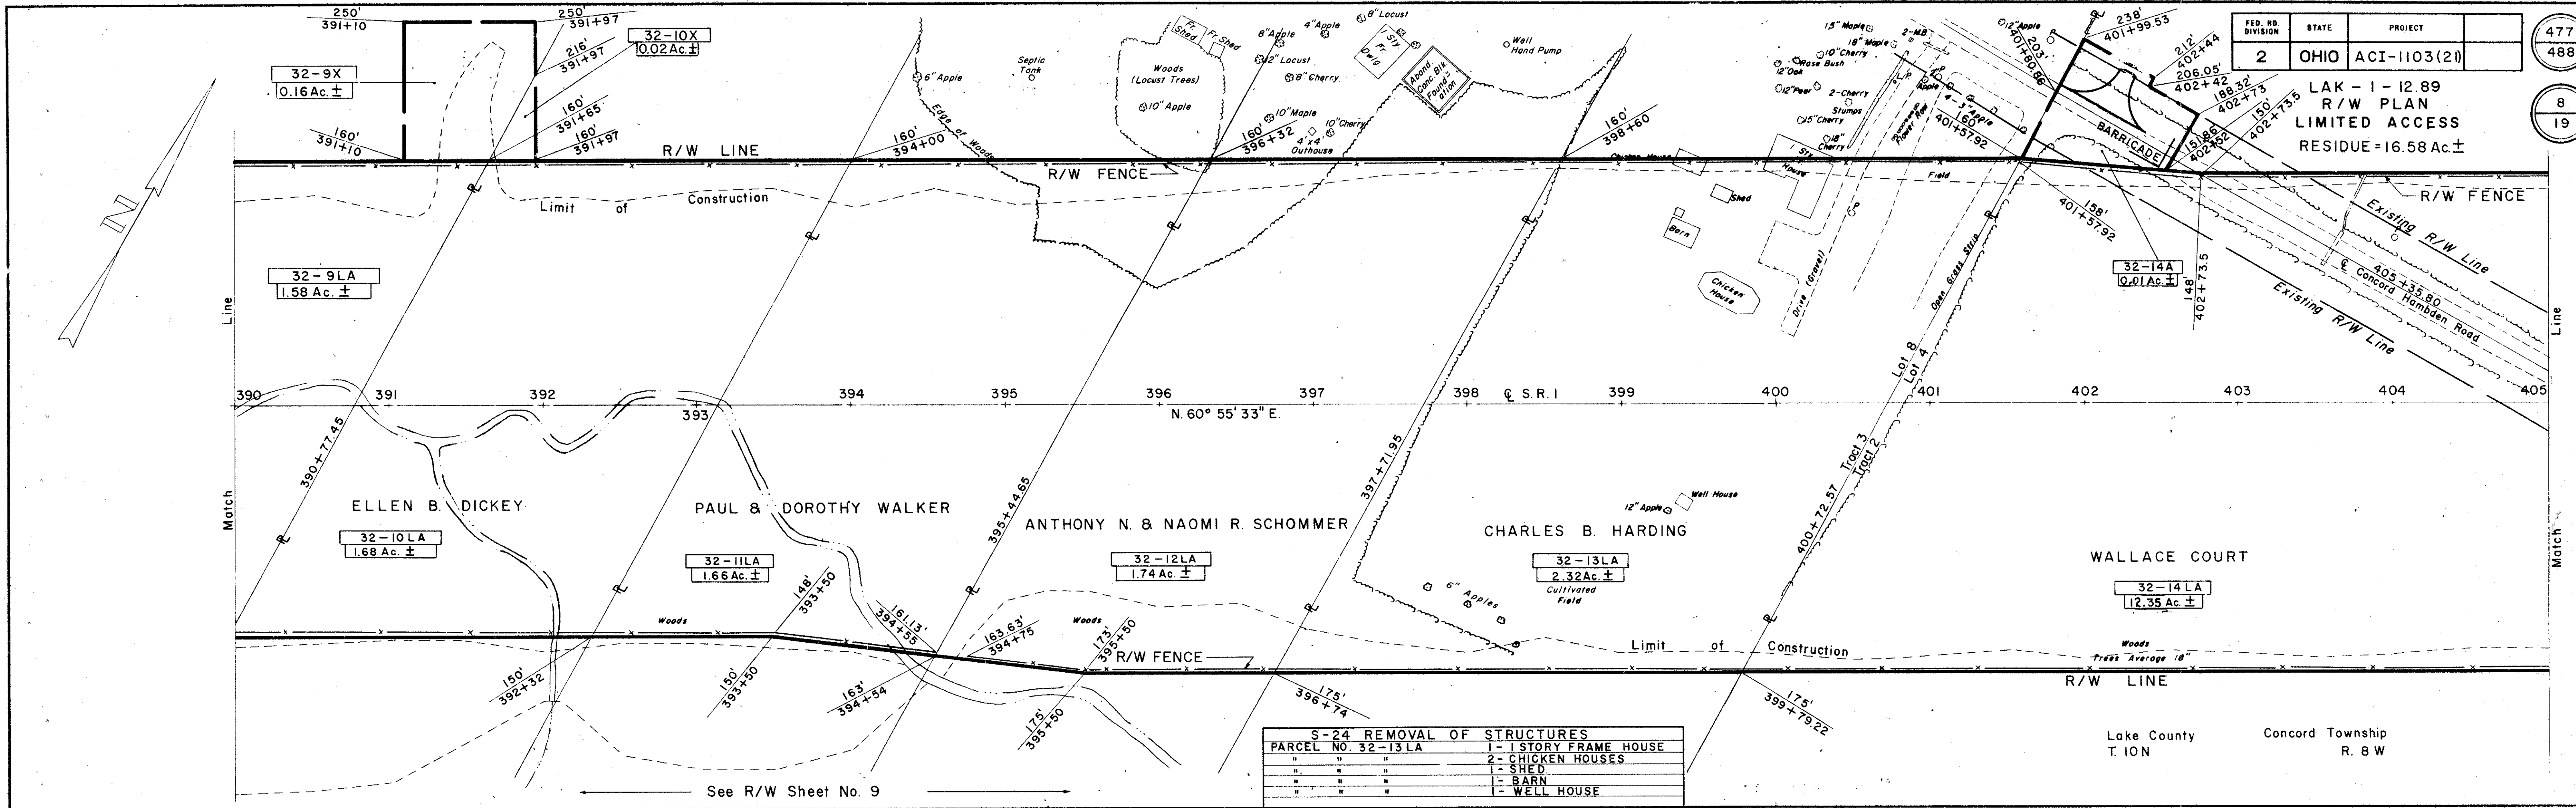

6010 L.F. TYPE "A" FENCE  
SEE GENERAL SUMMARY SHEET NO. 16  
R/W PLAN STA. 390+00 TO STA. 420+00