


SEE R/W SHEETS NO. 12 & 13

☉ S.R.1
 CURVE DATA
 P.I. Sta. 445+22.39
 $\Delta = 10^{\circ}38'15''$ Lt.
 $D = 0^{\circ}28'00''$
 $R = 12,277.7'$
 $L = 2,279.46'$
 $T = 1,143.02'$
 $E = 53.09'$

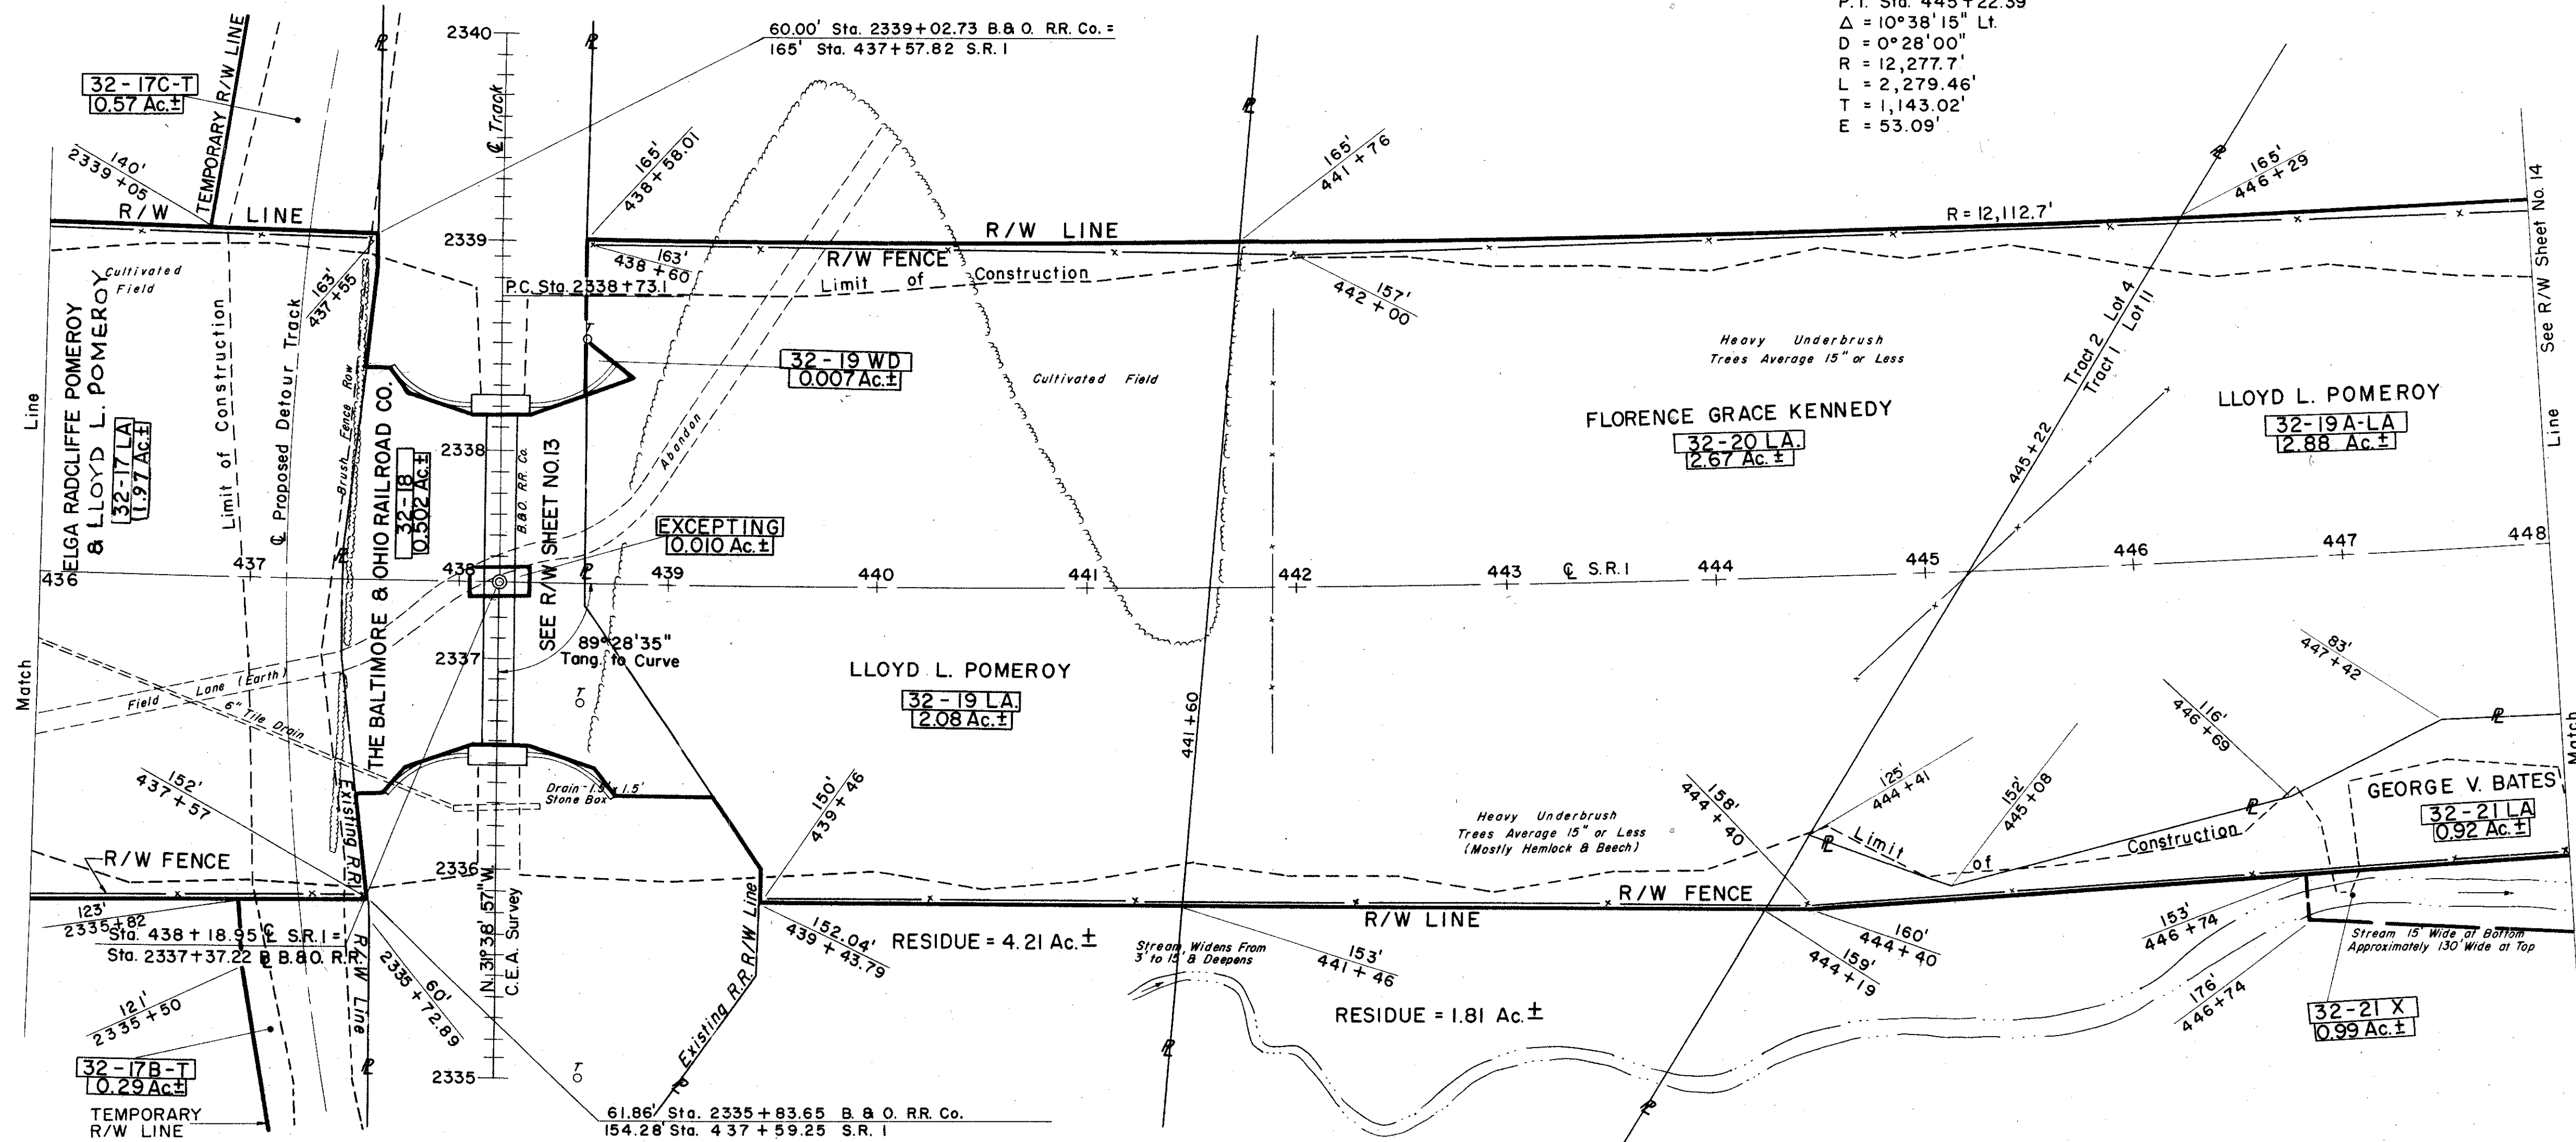

SEE R/W SHEETS NO. 12 & 13

2125 L.F. TYPE "A" FENCE
 SEE GENERAL SUMMARY SHEET NO. 16