

Lake County Concord Twp
T. 10 N. R. 8 W.
Lot 4 Tract 2


FED. RD. DIVISION	STATE	PROJECT
2	OHIO	ACI-1103 (21)

481
488

12
19

LAK - 1 - 12.89
R/W PLAN
TEMPORARY R/W

LLOYD L. POMEROY

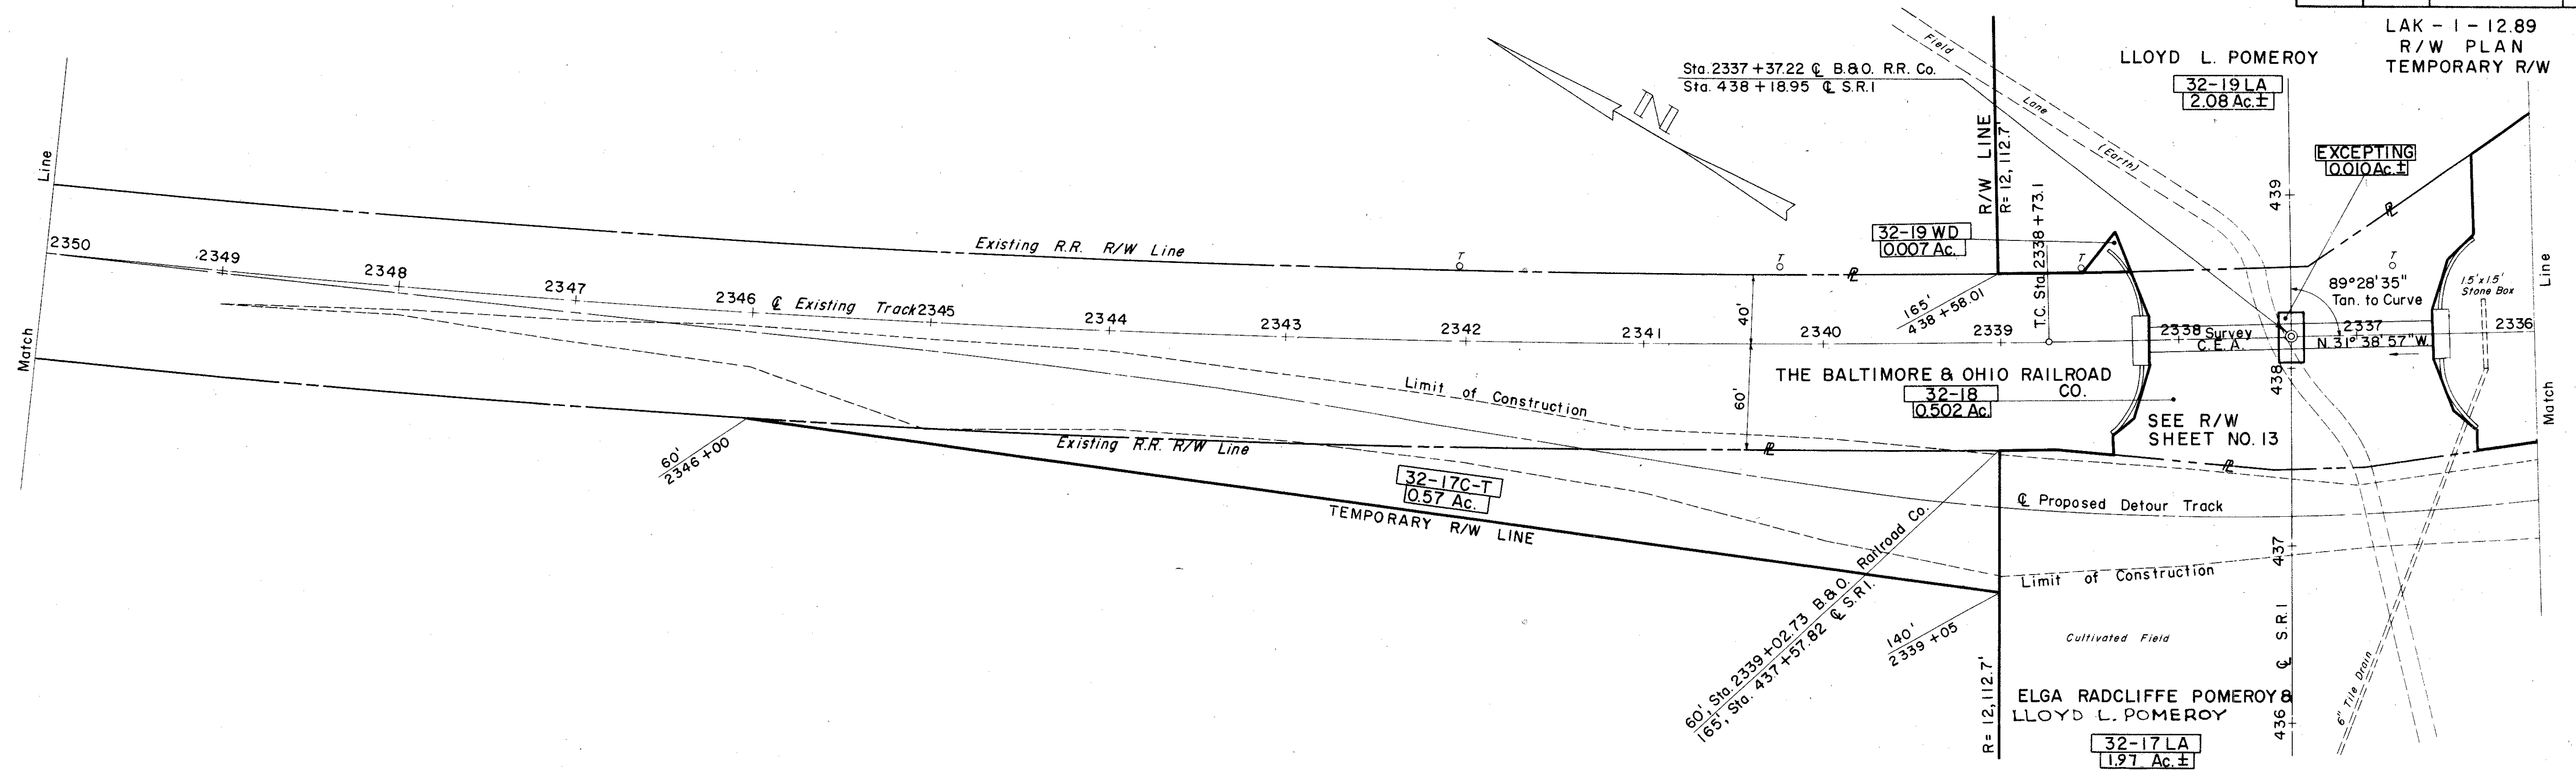

Lake County Concord Twp
T. 10 N. R. 8 W.
Lot 4 Tract 2

RESIDUE = 4.21 Ac. ±

