


FED. RD. DIVISION	STATE	PROJECT	
2	OHIO	ACI-1103 (21)	

485
488

LAK - 1 - 12.89
R/W PLAN
LIMITED ACCESS

16
19

RELOC. HUNTOON RD.
CURVE DATA
P.I. Sta. 90 + 20.75
 $\Delta = 39^\circ 00' 00''$ LI.
D = $10^\circ 00' 00''$
R = 572.958'
T = 202.90'
L = 390.00'

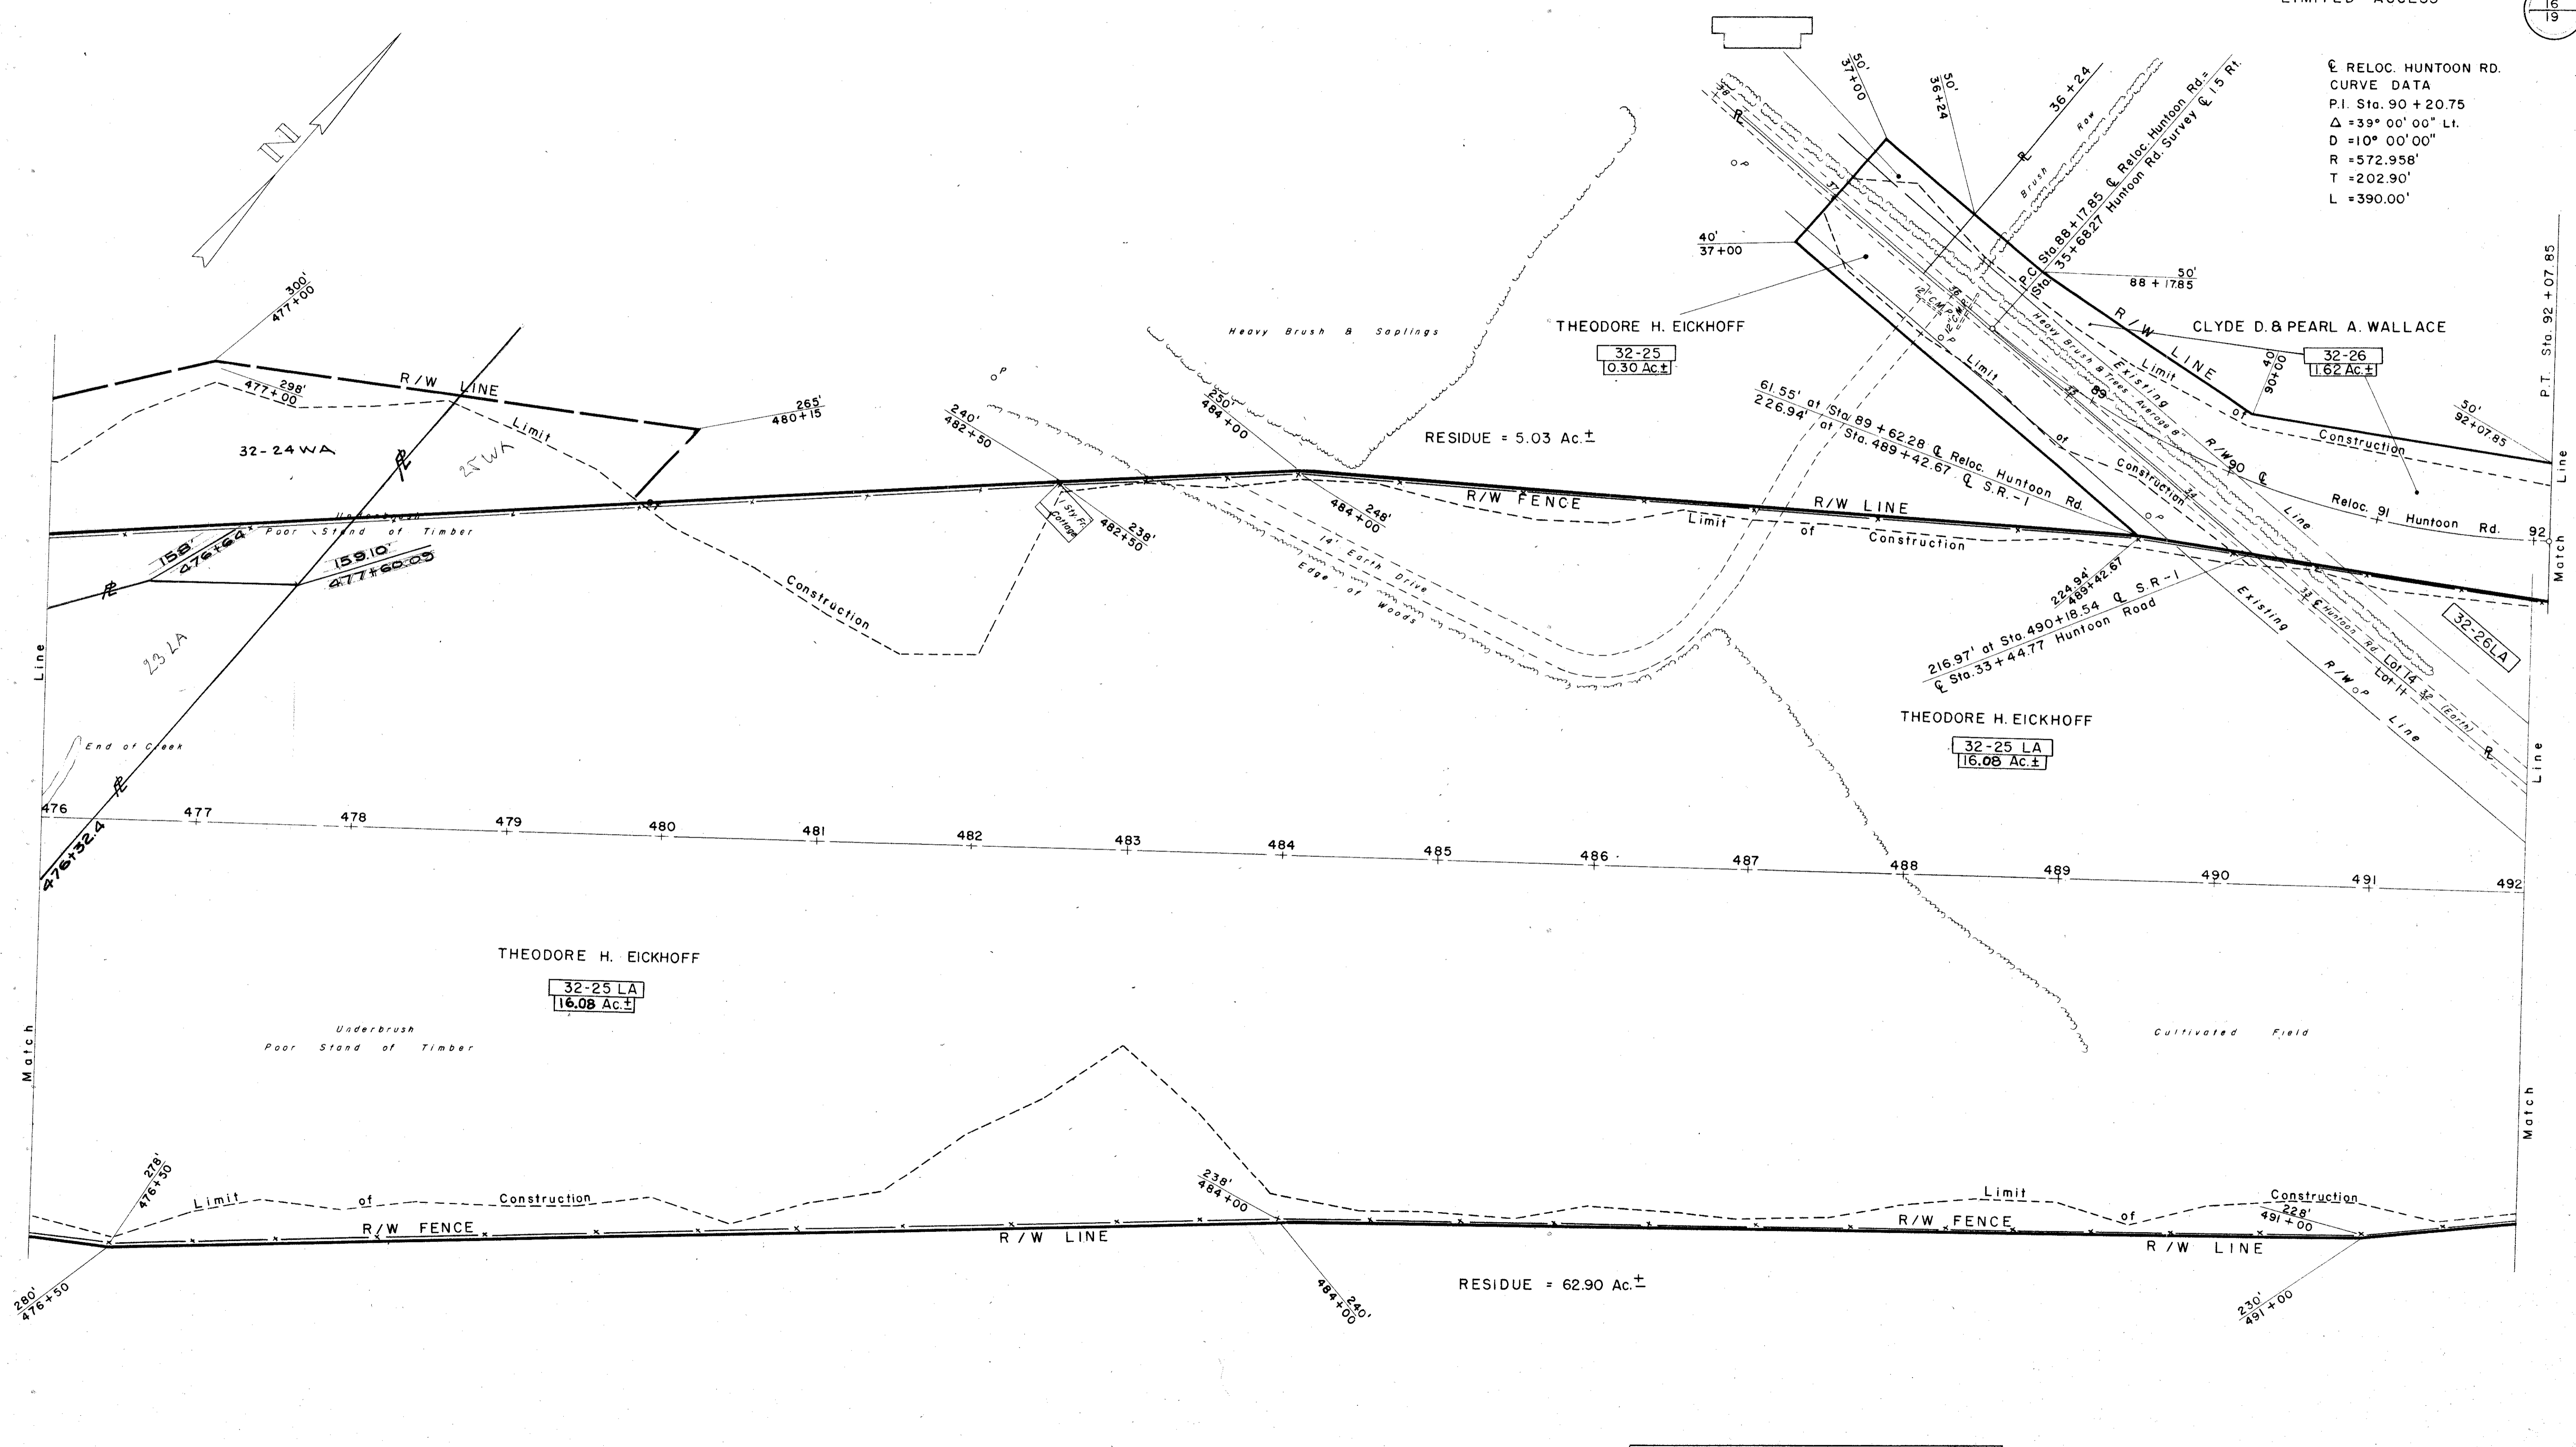

S-24 REMOVAL OF STRUCTURES
PARCEL 32-25 LA 1-1 STORY FR. COTTAGE

3238 L.F TYPE 'A' FENCE
SEE GENERAL SUMMARY SHEET NO. 16

R/W PLAN STA. 476 + 00 TO STA. 492 + 00