


FED. RD. DIVISION	STATE	PROJECT
2	OHIO	ACI-1103(27)

404
413
4
13

LAK - 1 - 16.55'
R/W PLAN
LIMITED ACCESS
CUT-OFF = 34.601 AC.±


CUT-OFF = 38.72 AC.±

CUT-OFF = 35.10 AC.±

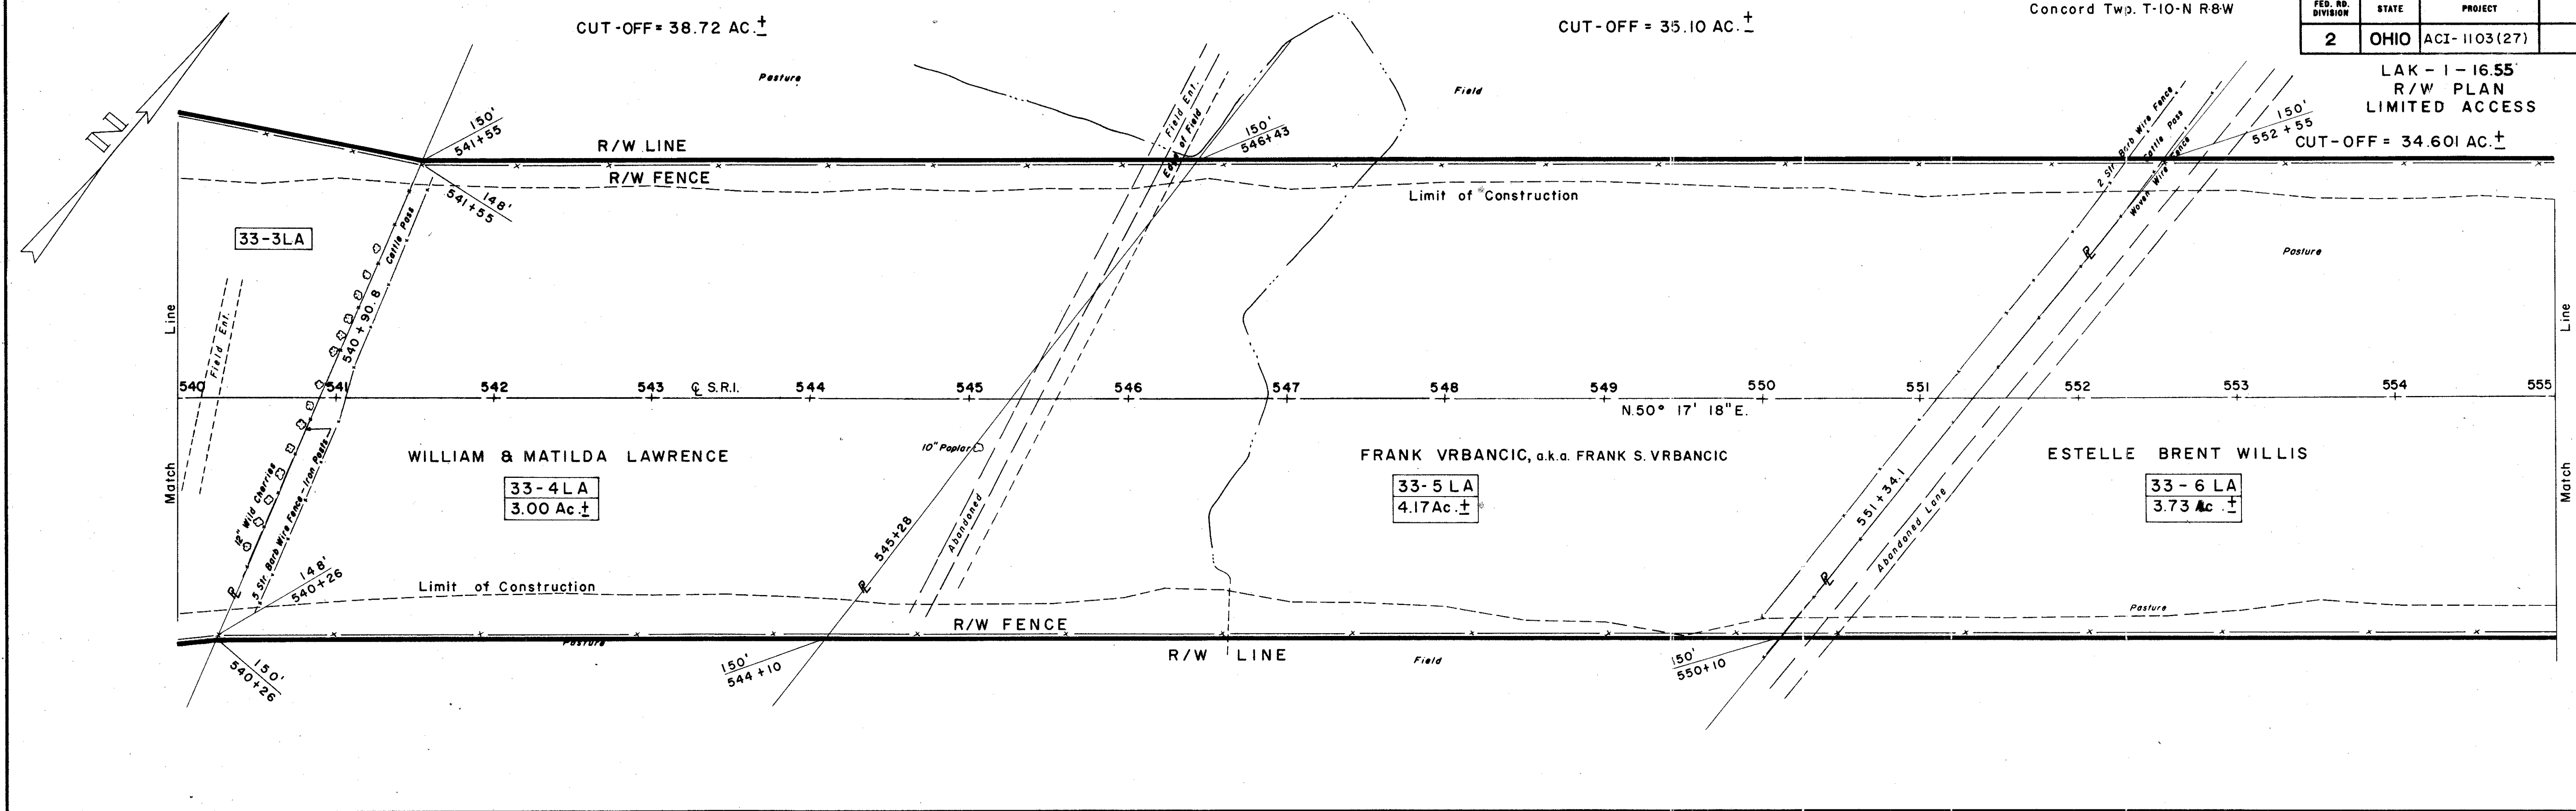

CUT-OFF = 103.54 AC.±

CUT-OFF = 34.601 AC.±

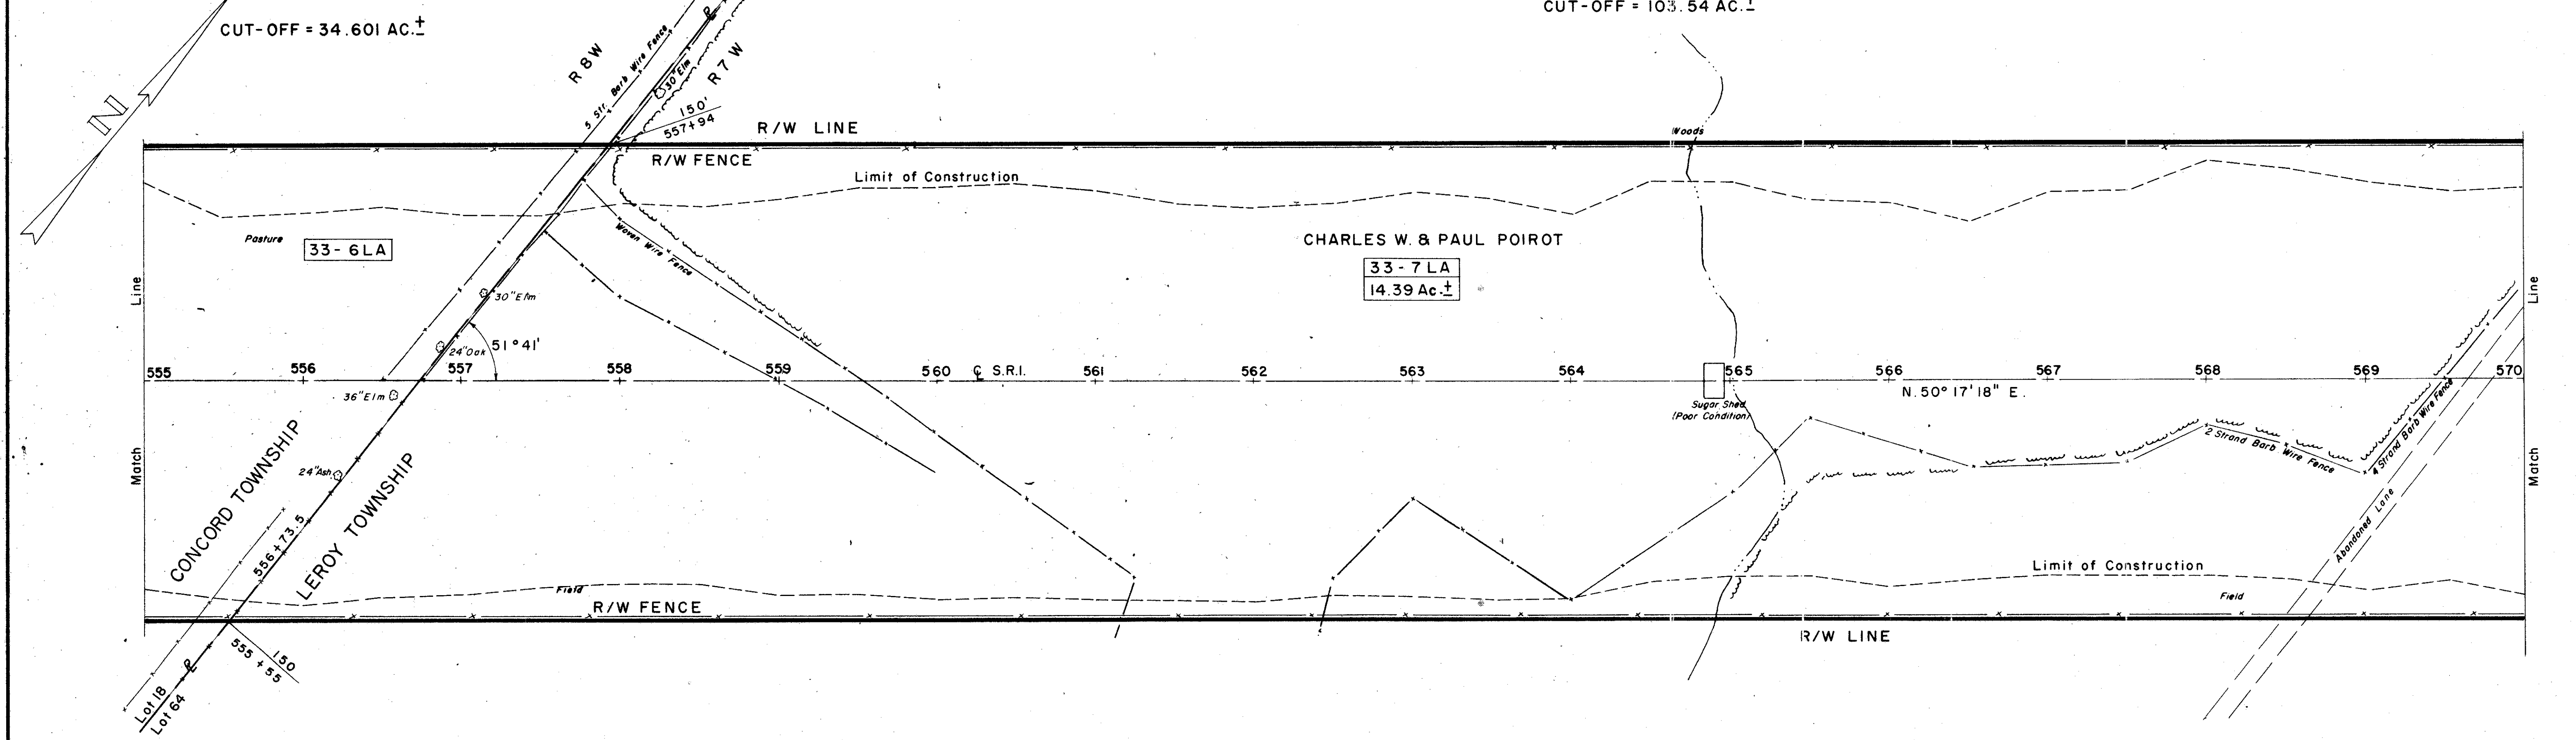

S-24 REMOVAL OF BUILDINGS
PARCEL 33-7LA 1 FRAME SUGAR SHED

6005 L.F. TYPE A FENCE
SEE GENERAL SUMMARY SHEET NO.10

R/W PLAN STA. 540+00 TO STA. 570+00