


FED. RD. DIVISION	STATE	PROJECT	
2	OHIO	ACI-1103 (27)	

406
413

LAK-1-16.55
R/W PLAN
LIMITED ACCESS

6
13

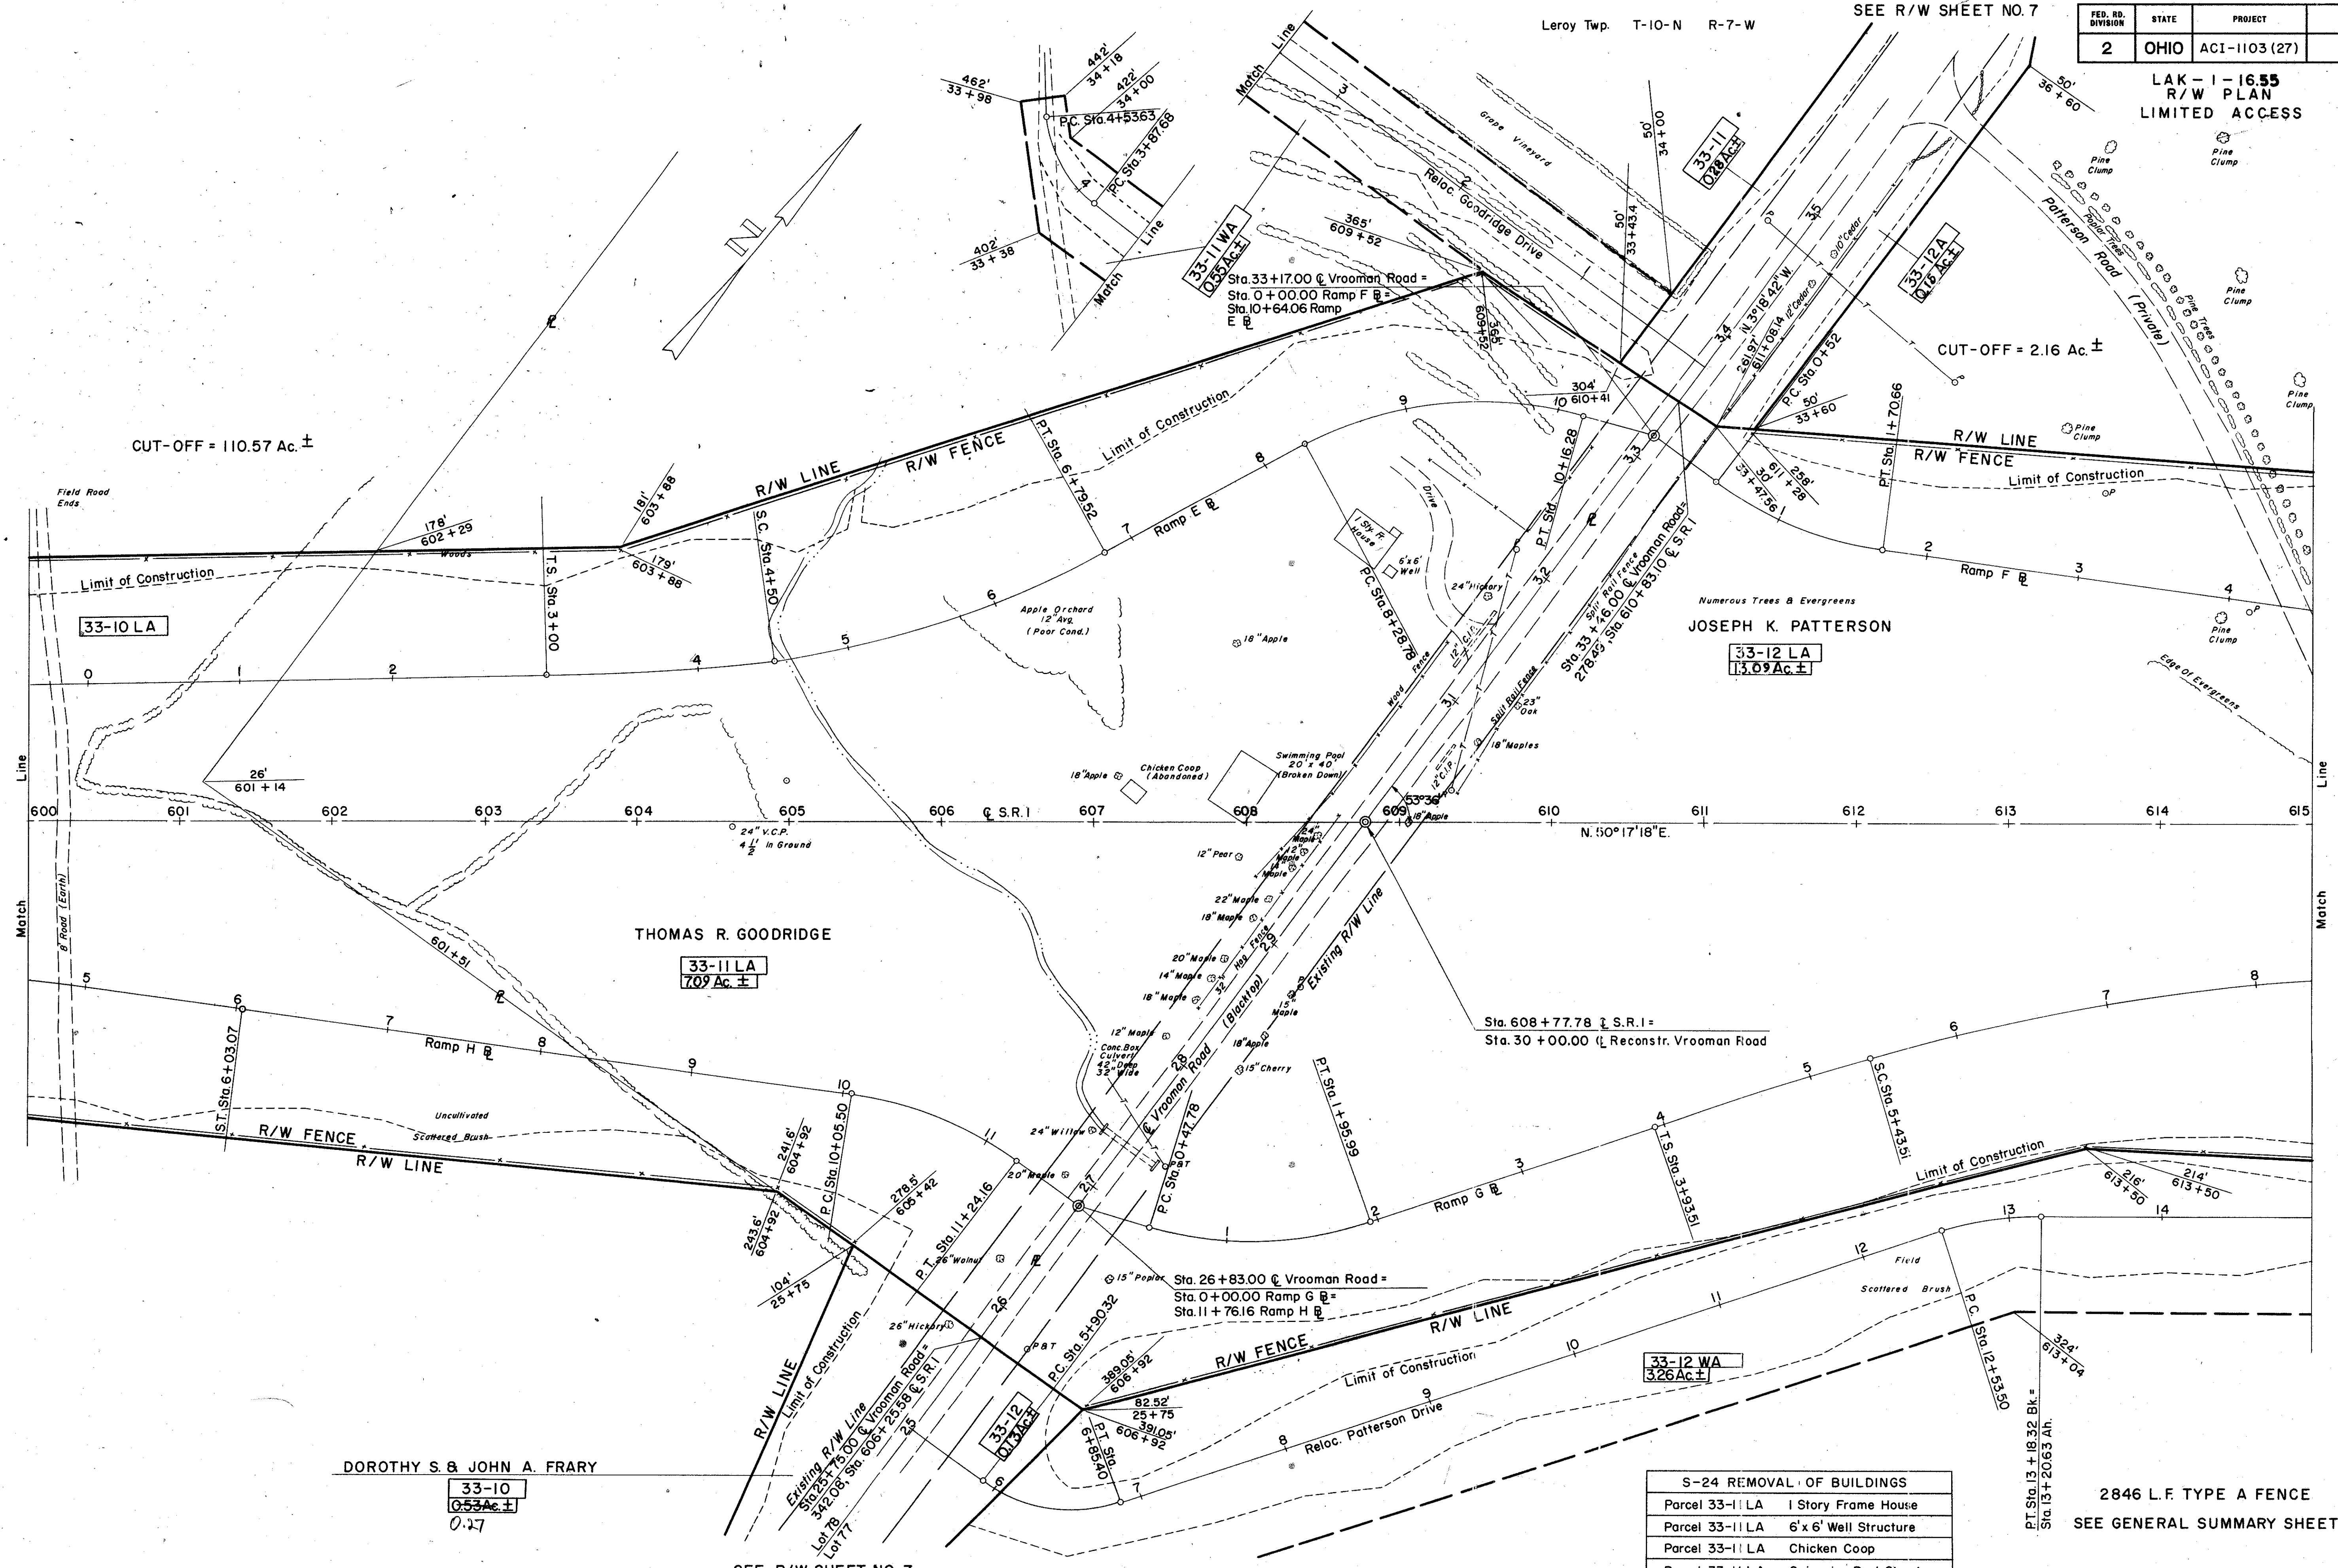

CUT-OFF = 110.57 Ac. ±

CUT-OFF = 2.16 Ac. ±

THOMAS R. GOODRIDGE
33-11 LA
7.09 Ac. ±

JOSEPH K. PATTERSON
33-12 LA
13.09 Ac. ±

DOROTHY S. & JOHN A. FRARY

33-10
0.53 Ac. ±
0.27

S-24 REMOVAL OF BUILDINGS	
Parcel 33-11 LA	1 Story Frame House
Parcel 33-11 LA	6' x 6' Well Structure
Parcel 33-11 LA	Chicken Coop
Parcel 33-11 LA	Swimming Pool Structure

2846 L.F. TYPE A FENCE
SEE GENERAL SUMMARY SHEET NO. 10

SEE R/W SHEET NO. 7