


| | | |
|-------------------|-------|--------------|
| FED. RD. DIVISION | STATE | PROJECT |
| 2 | OHIO | ACI-1103(27) |


408
413

LAK - 1 - 16.55
R/W PLAN
LIMITED ACCESS

8
13

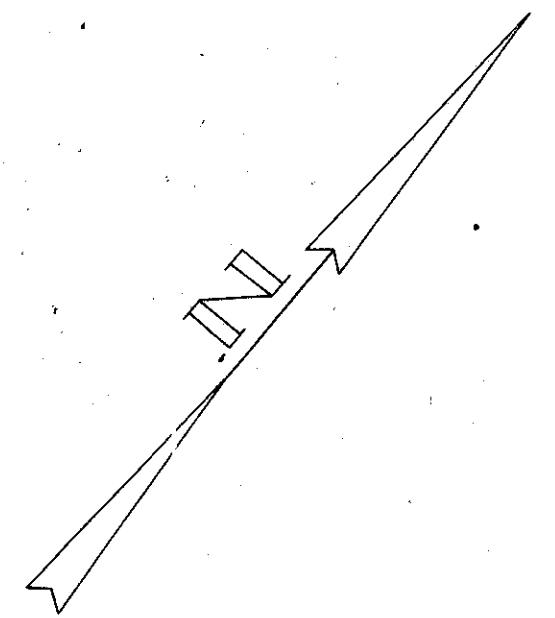

CUT-OFF = 2.16 Ac. ±

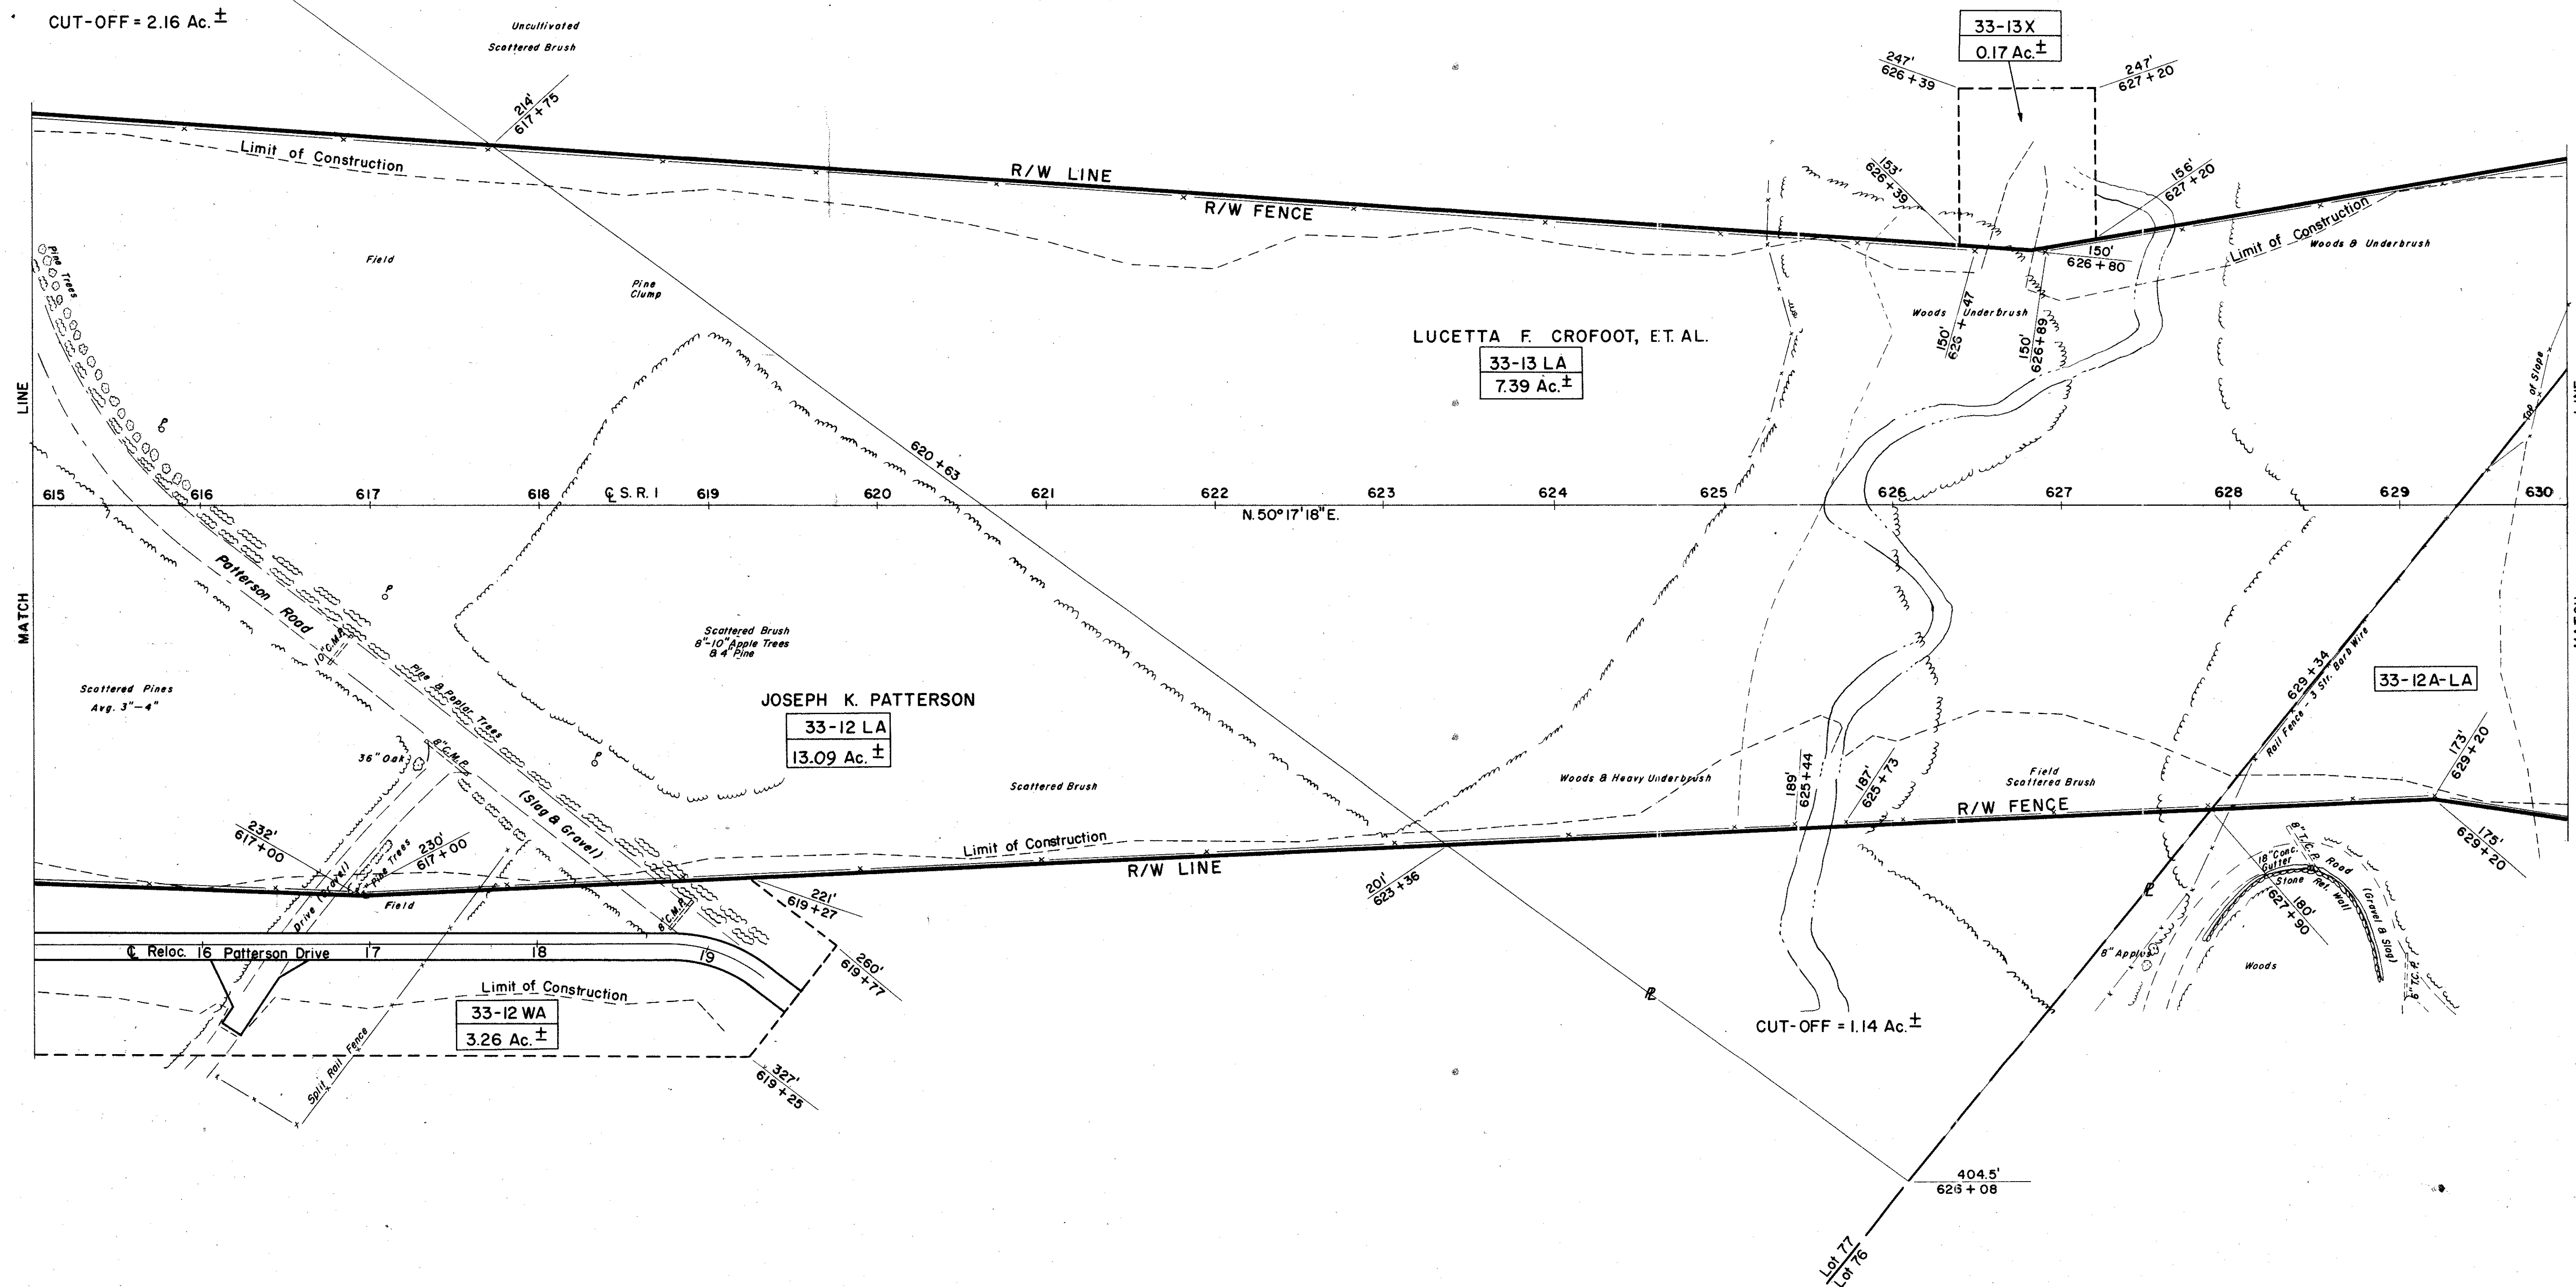

2949 L.F. TYPE A FENCE
SEE GENERAL SUMMARY SHEET NO. 10