


FED. RD. DIVISION	STATE	PROJECT	
2	OHIO	ACI-1103(27)	

409
413
9
13

LAK - 1 - 16.55
R/W PLAN
LIMITED ACCESS

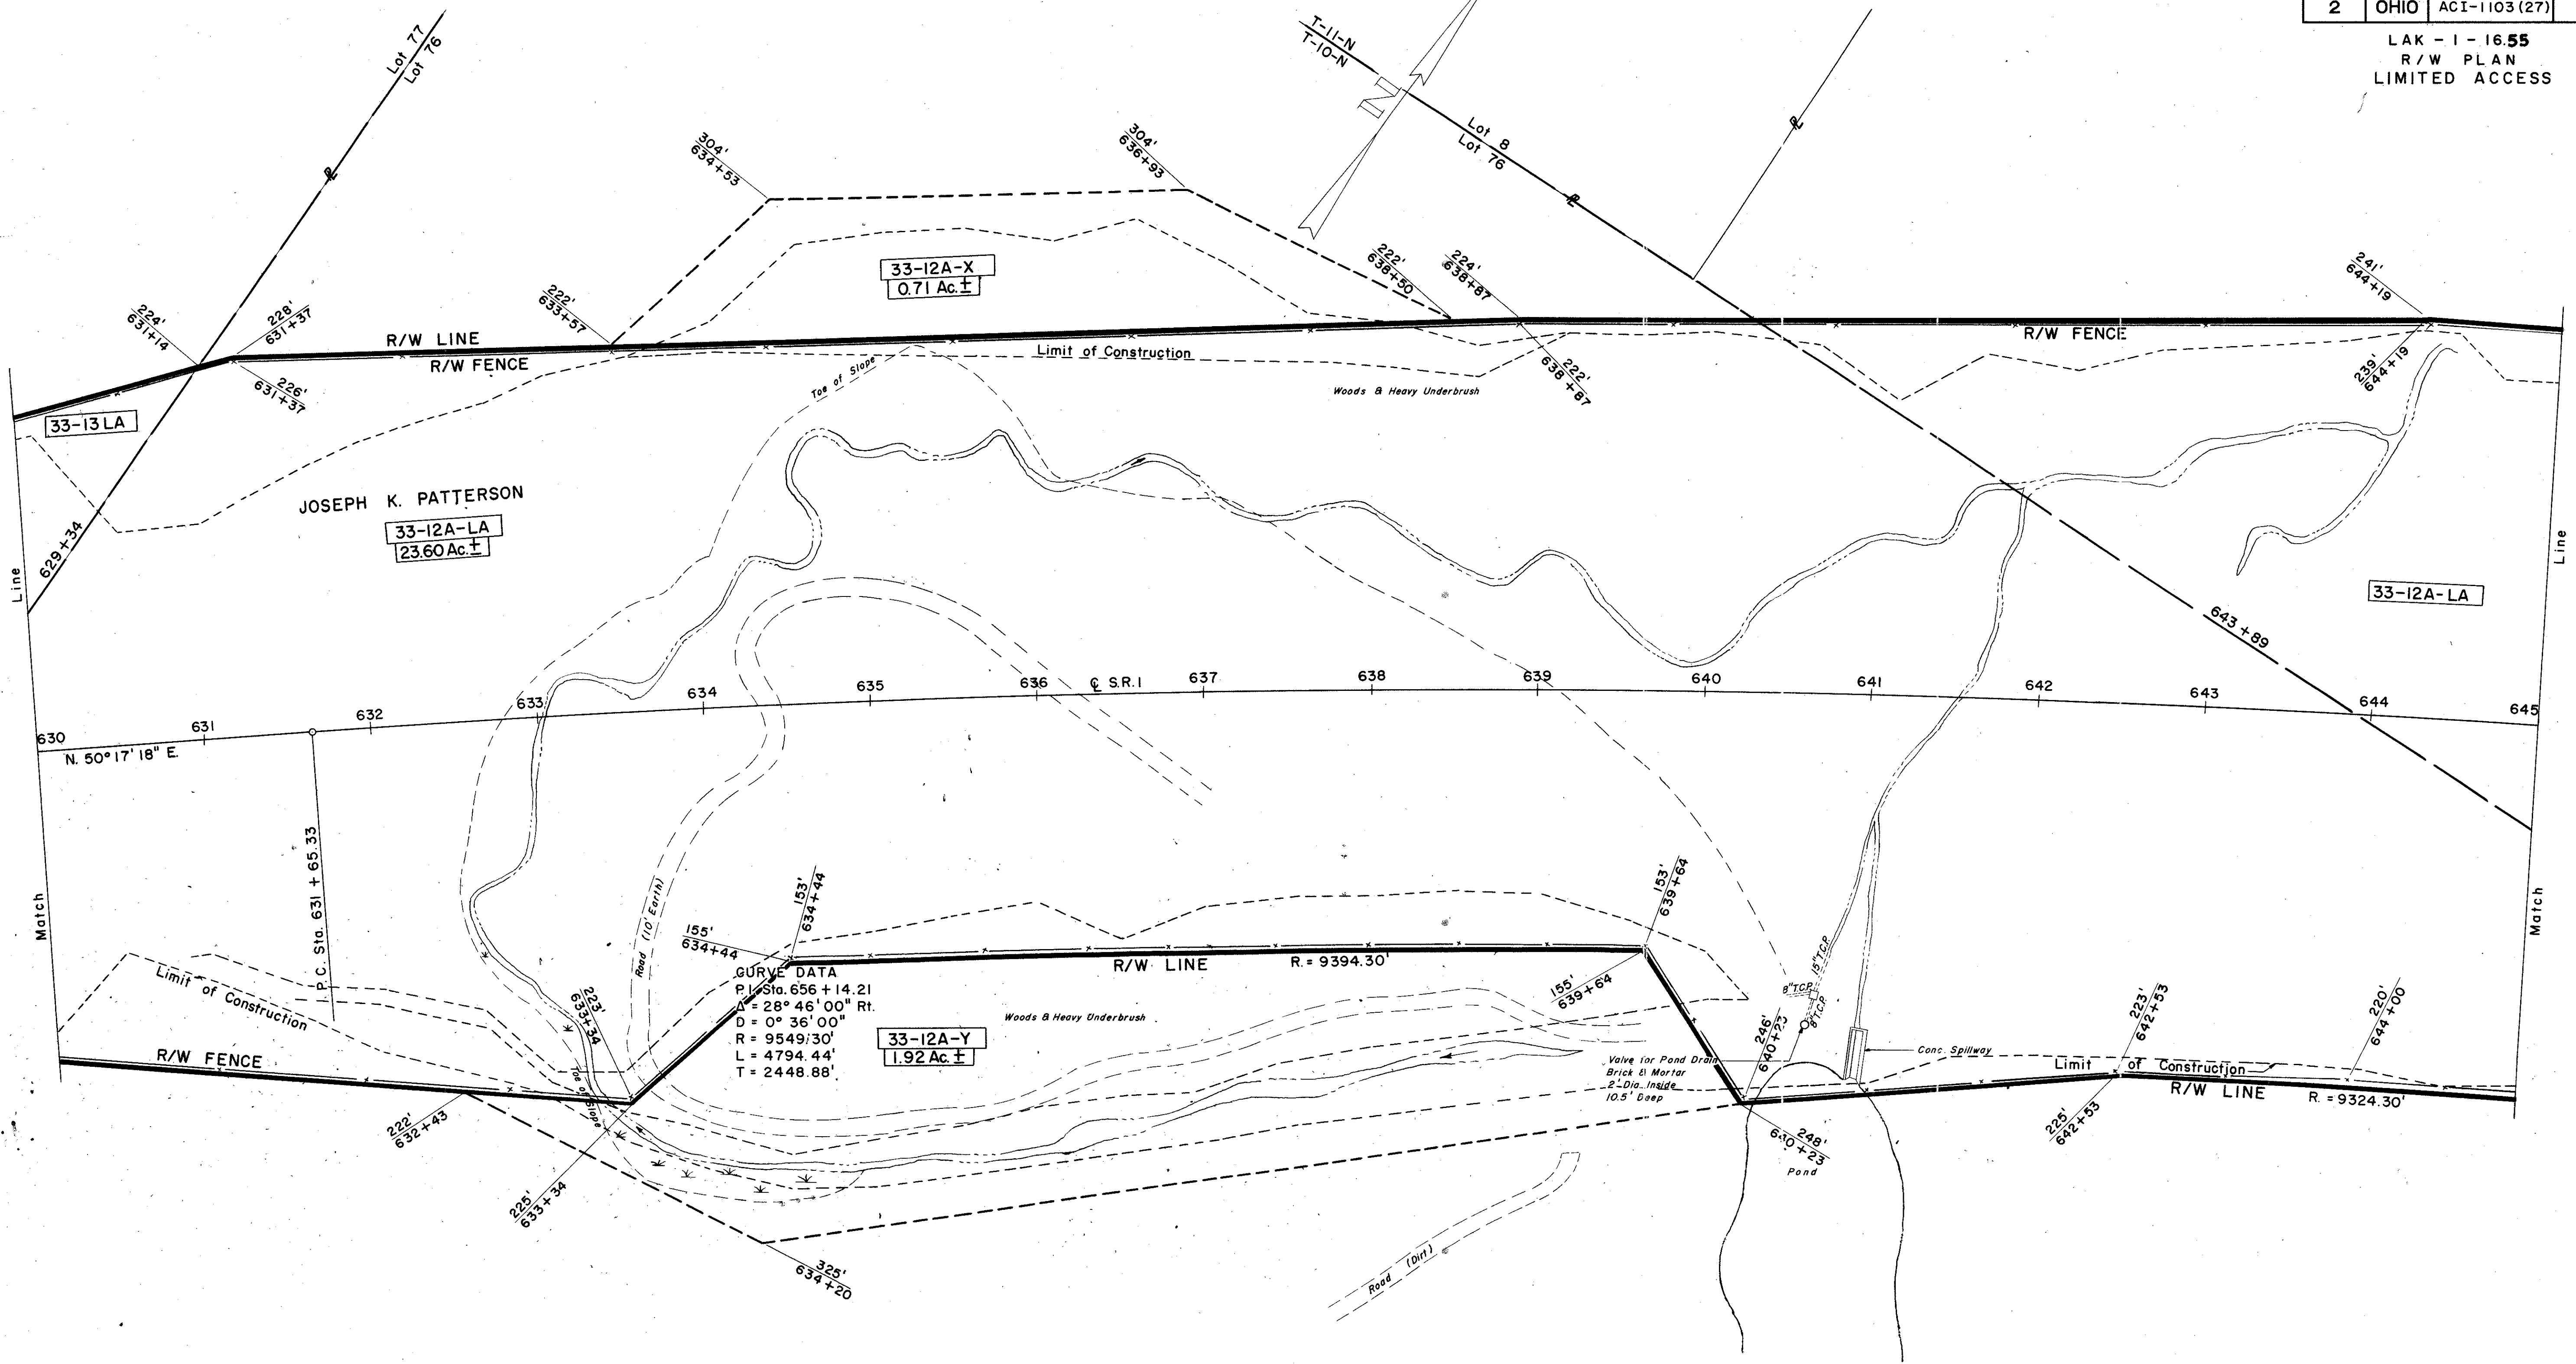

3138 L.F. TYPE A FENCE
SEE GENERAL SUMMARY SHEET NO. 10