
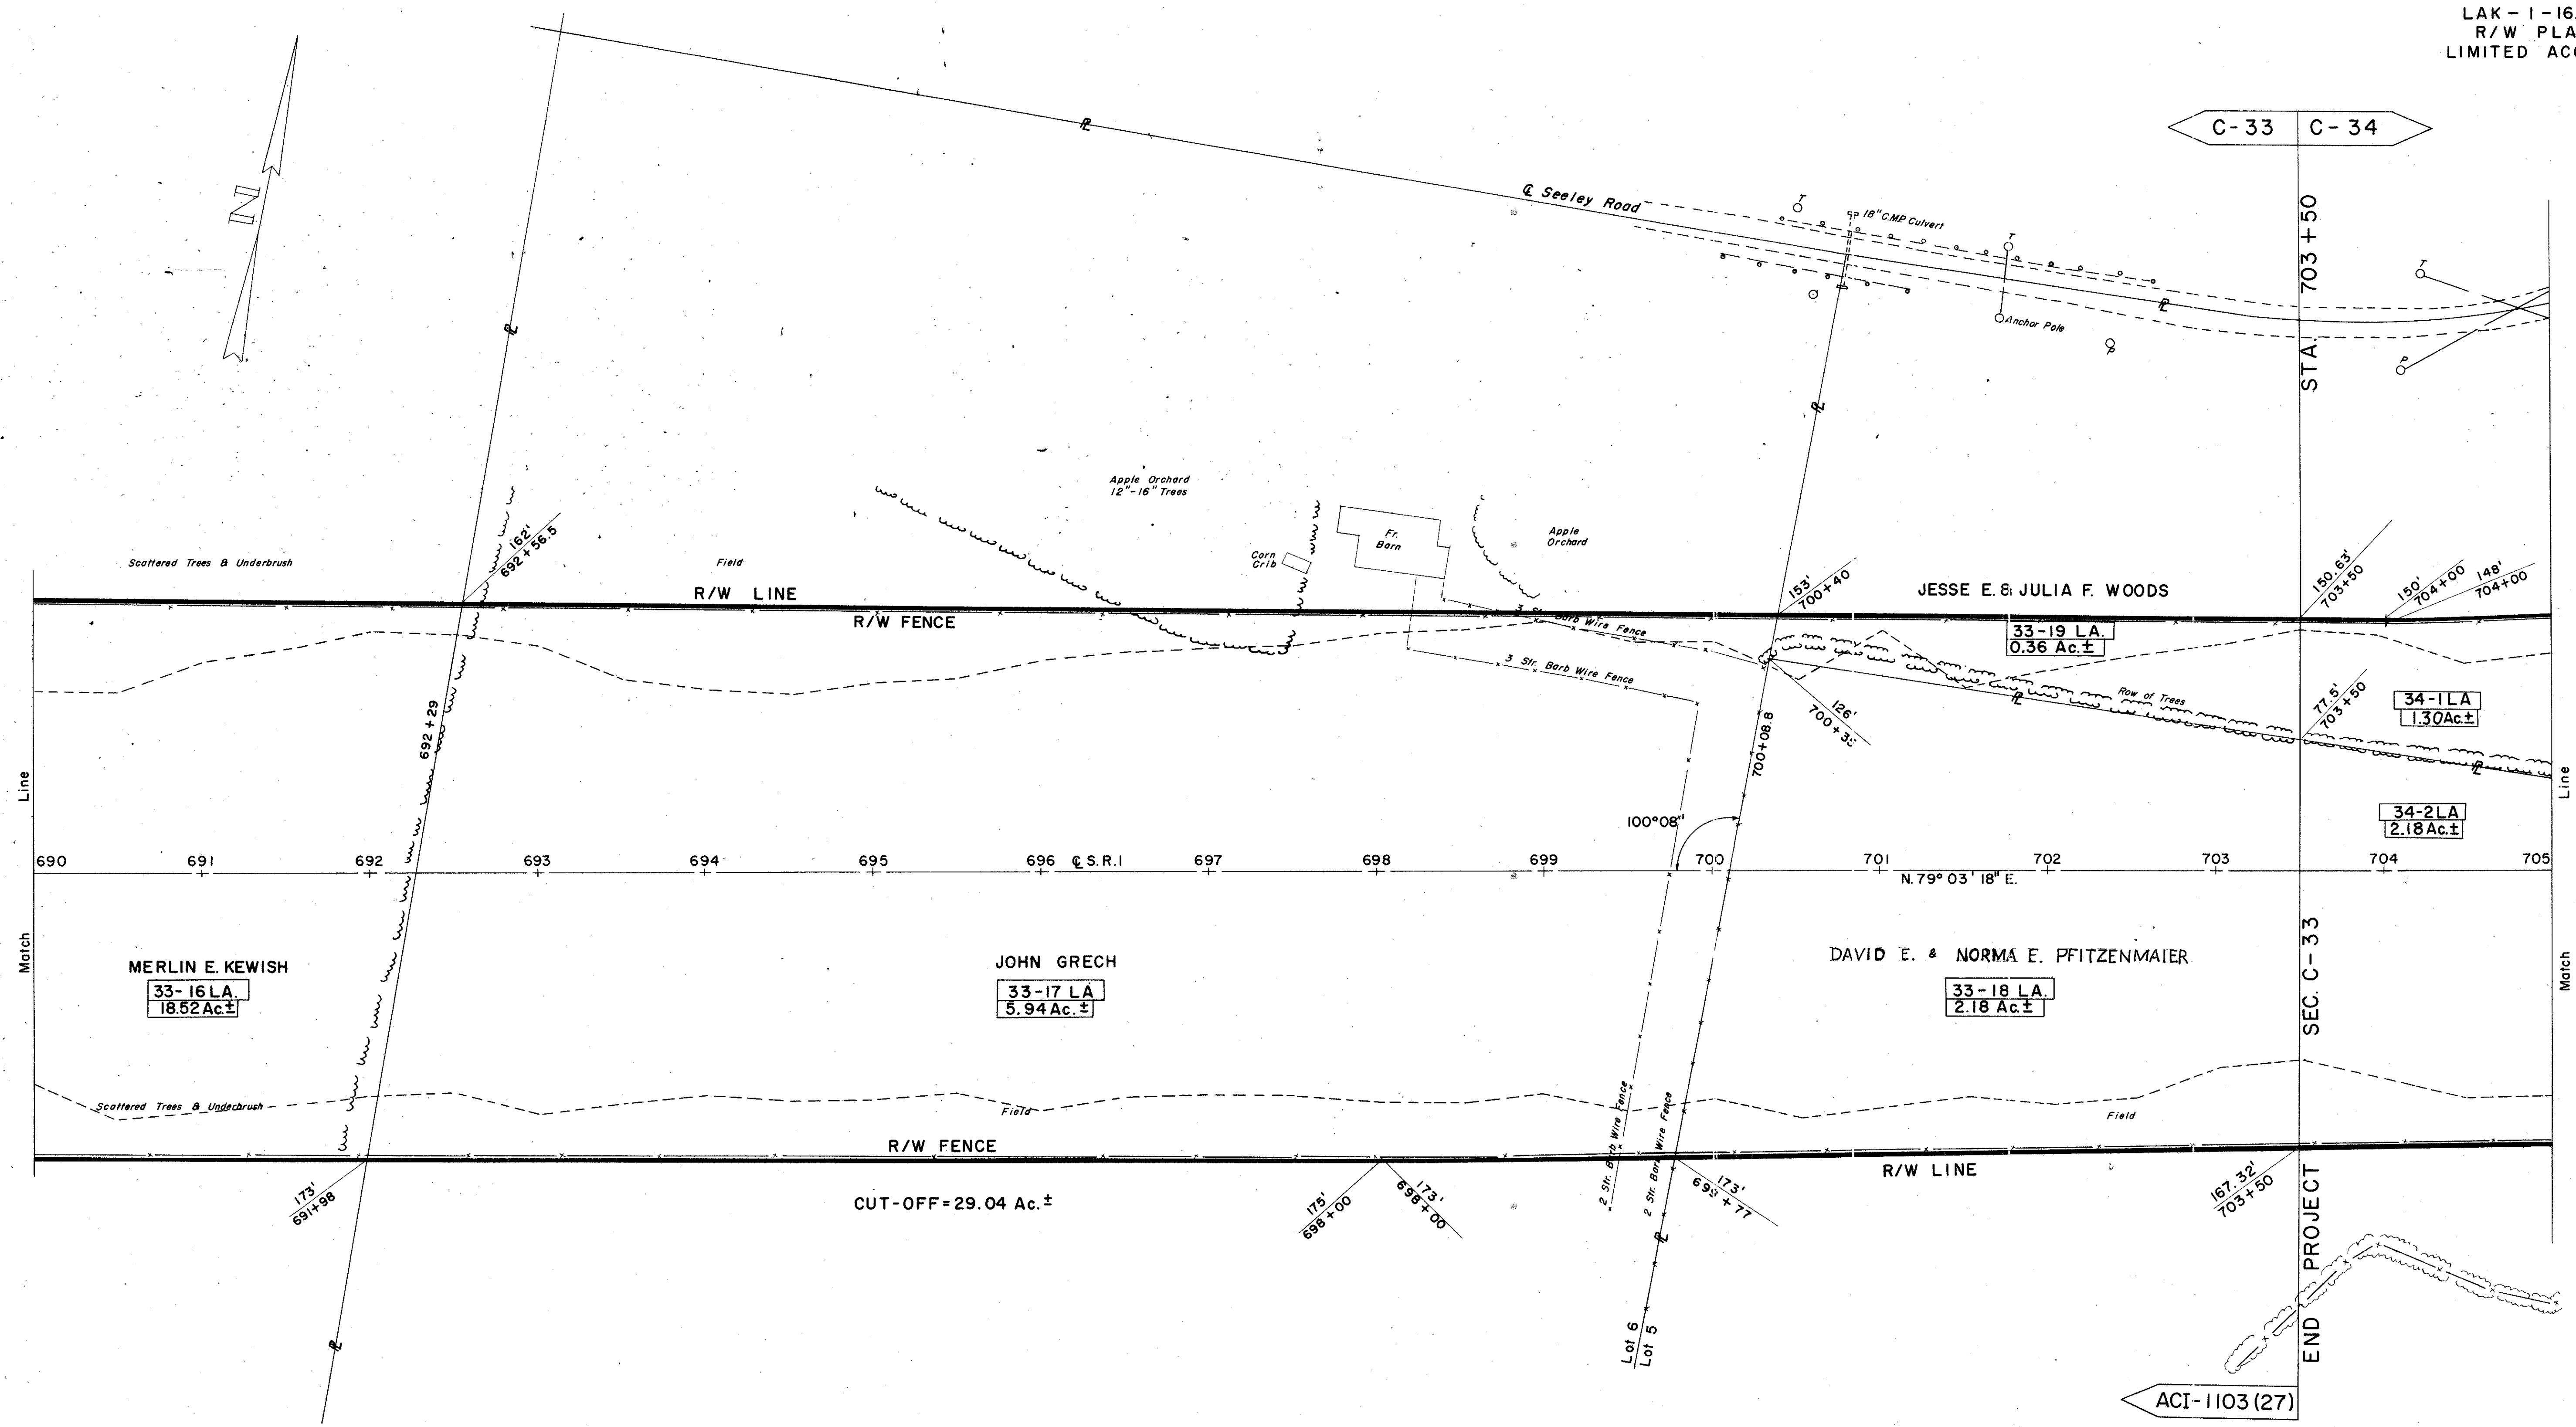


FED. RD. DIVISION	STATE	PROJECT
2	OHIO	ACI-1103(27)

412
413

LAK-1-16.55
R/W PLAN
LIMITED ACCESS

12
13

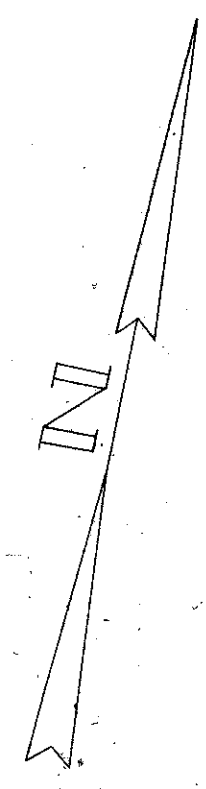

C-33 C-34

STA. 703+50

ACI-1103(27)

SEC. C-33

END PROJECT

2700 L.F. TYPE A FENCE TO STA. 703+50
SEE GENERAL SUMMARY SHEET NO. 10