


FED. RD. DIVISION	STATE	PROJECT	
2	OHIO	AGI-1103 (28)	

204
211


LAK - 1 - 20.03
R/W PLAN
LIMITED ACCESS

4
11

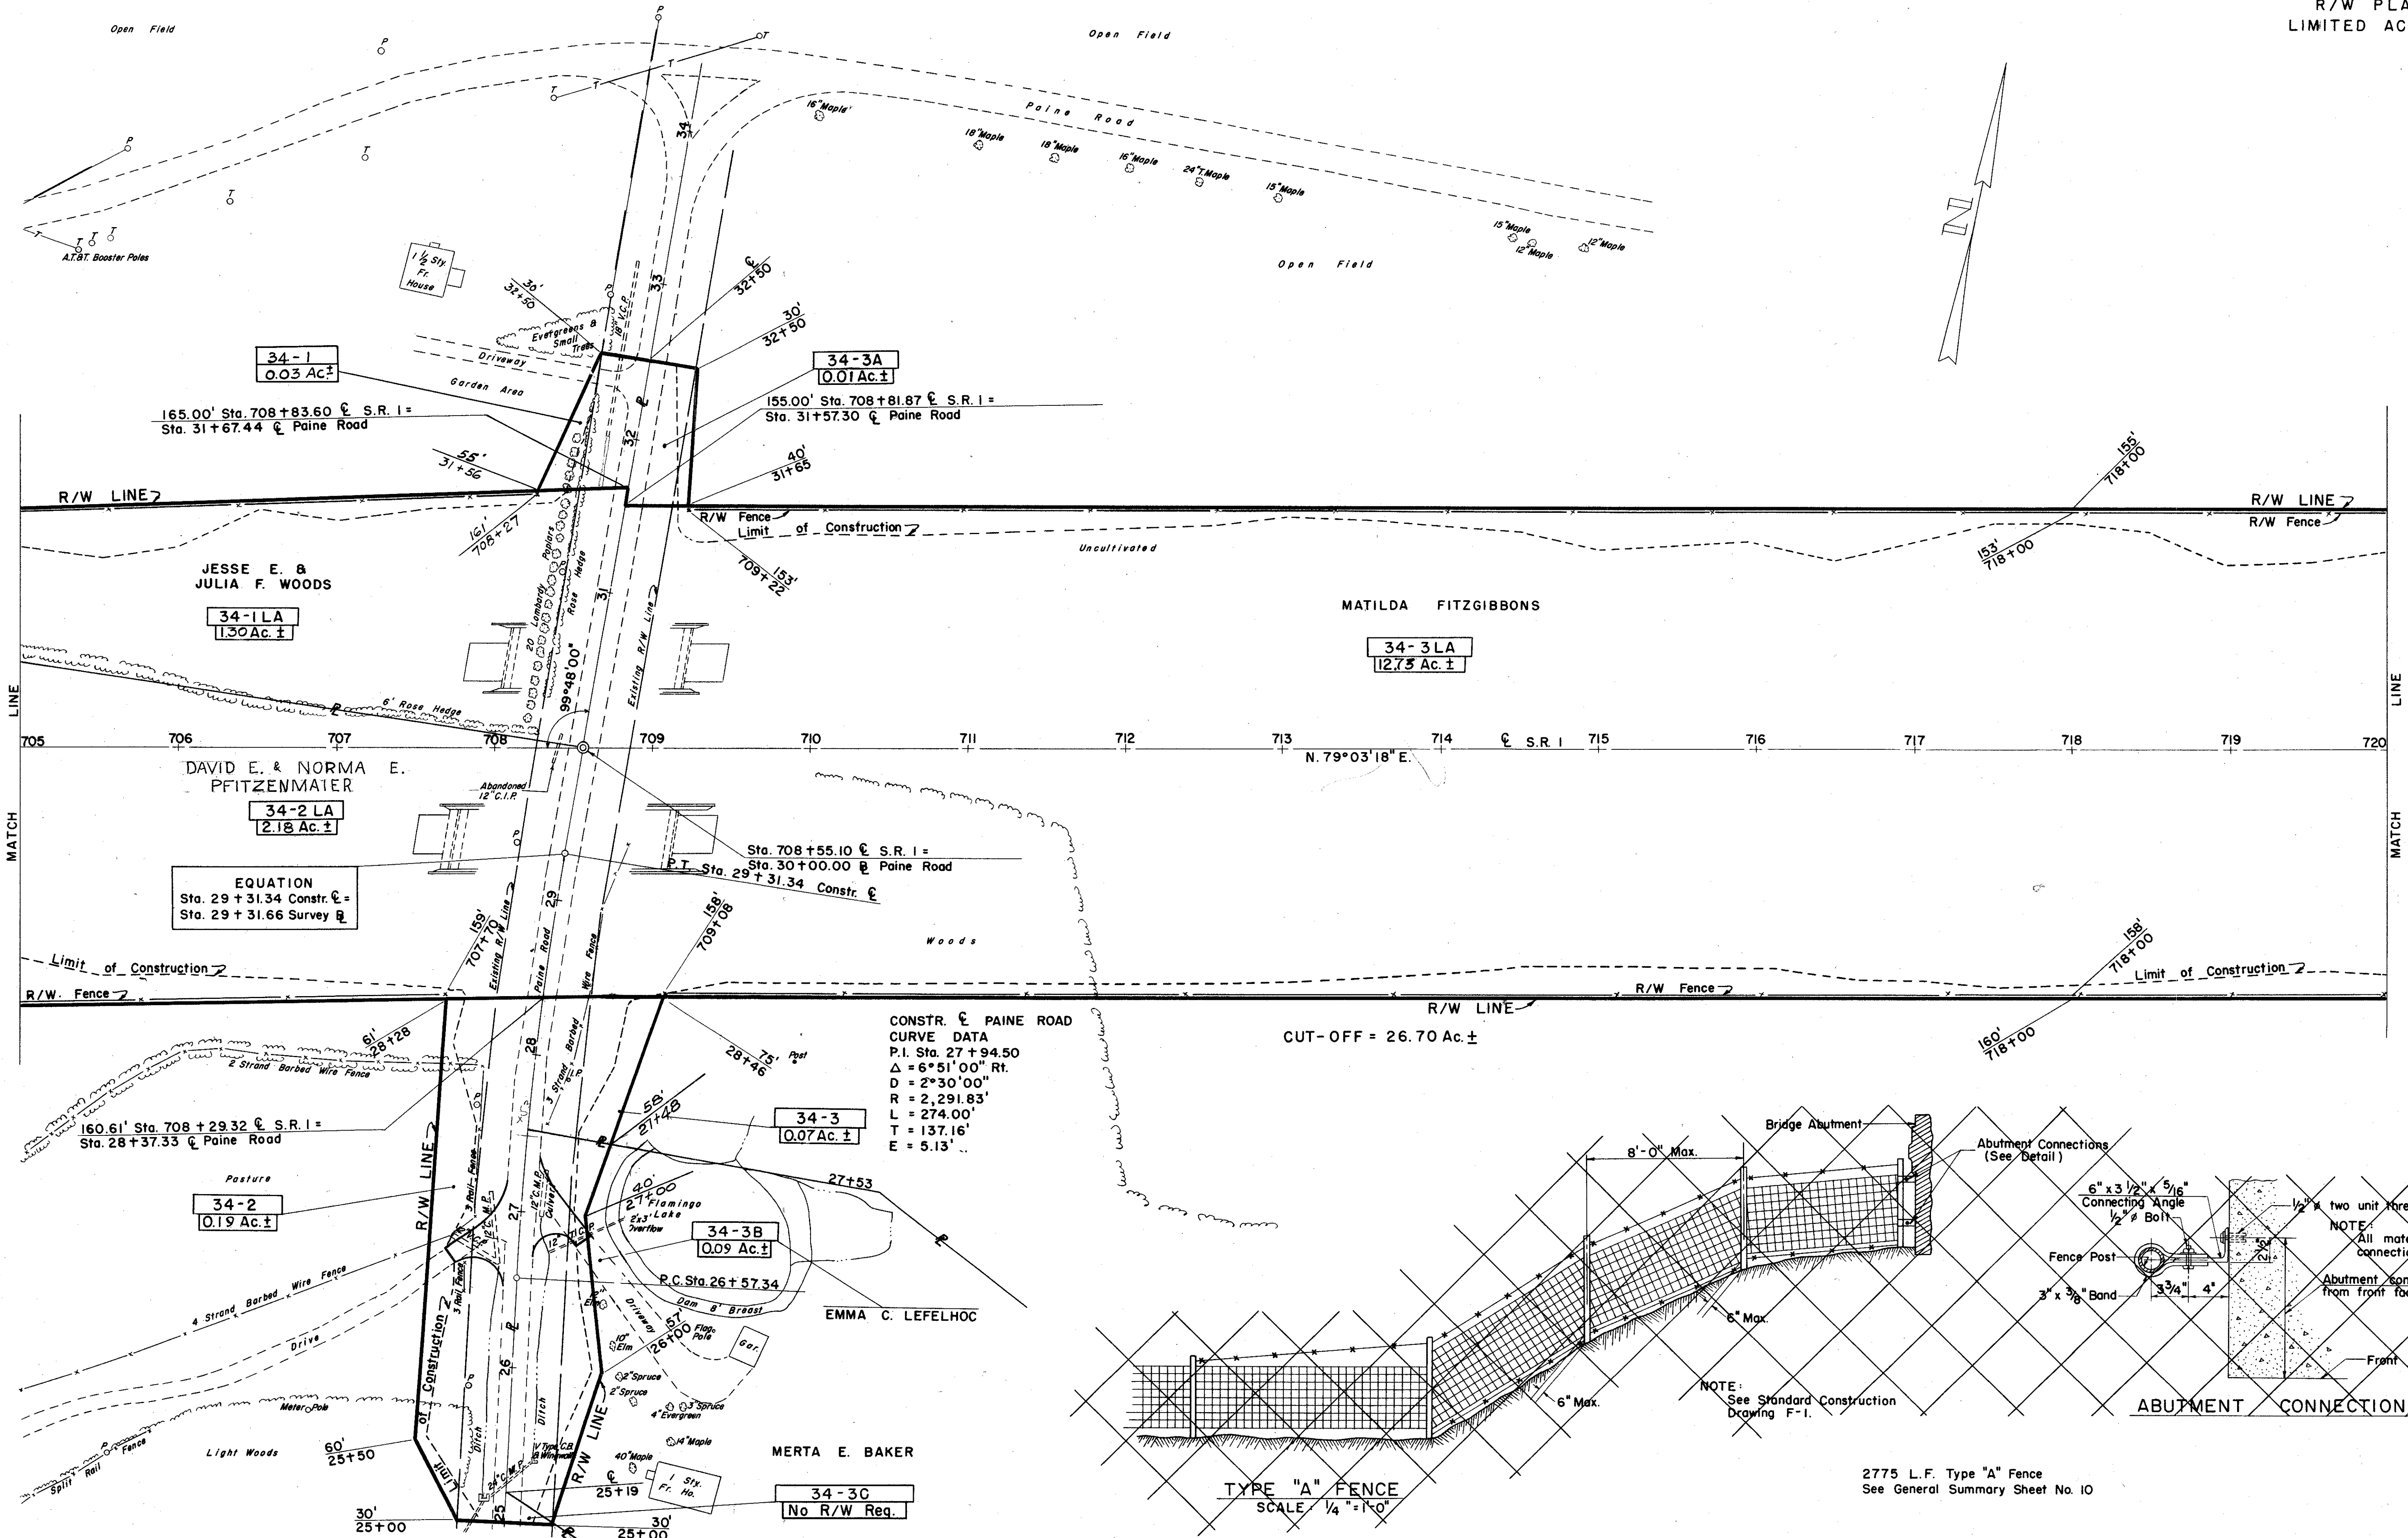

CONSTR. & PAINE ROAD
CURVE DATA
P.I. Sta. 27 + 94.50
 $\Delta = 6^{\circ}51'00''$ Rt.
 $D = 2^{\circ}30'00''$
 $R = 2,291.83'$
 $L = 274.00'$
 $T = 137.16'$
 $E = 5.13'$

CUT-OFF = 26.70 Ac ±

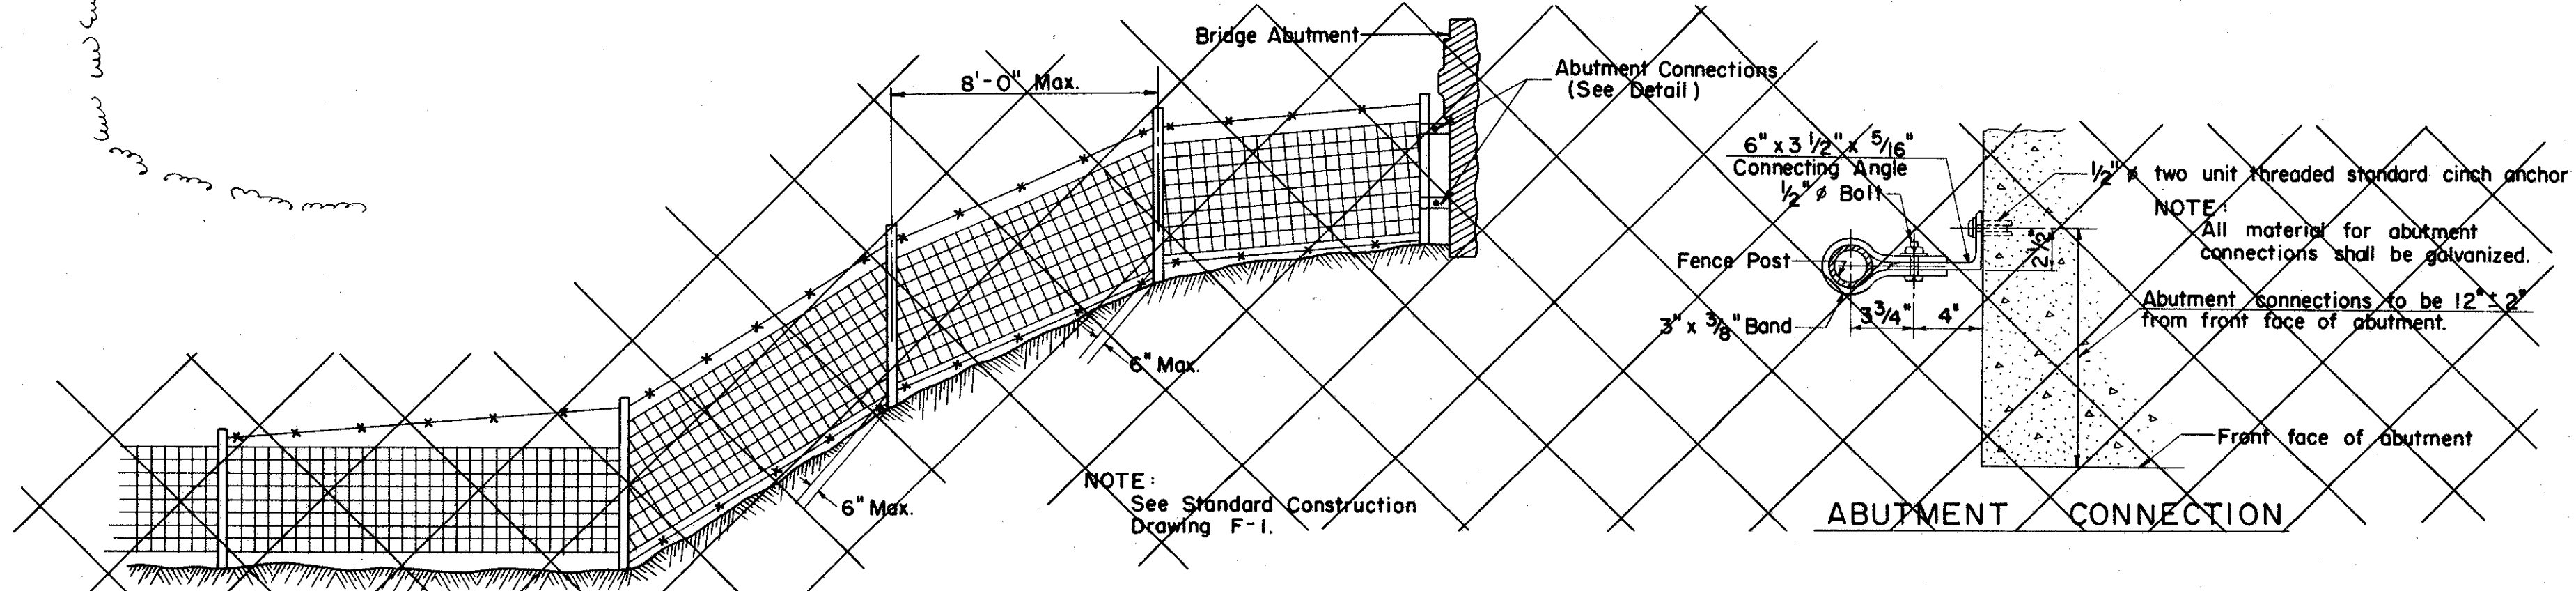

TYPE "A" FENCE
SCALE 1/4" = 1'-0"

2775 L.F. Type "A" Fence
See General Summary Sheet No. 10