


FED. RD. DIVISION	STATE	PROJECT
2	OHIO	ACI-1103(28)

LAK - 1 - 20.03  
R/W PLAN  
LIMITED ACCESS

SEE R/W SHEET NO. 7

CURVE DATA  
P.I. Sta. 764 + 45.19  
 $\Delta = 33^\circ 21' 00''$  Lt.  
D = 0° 28'  
R = 12277.67'  
L = 7146.43'  
T = 3677.64'  
E = 538.97'

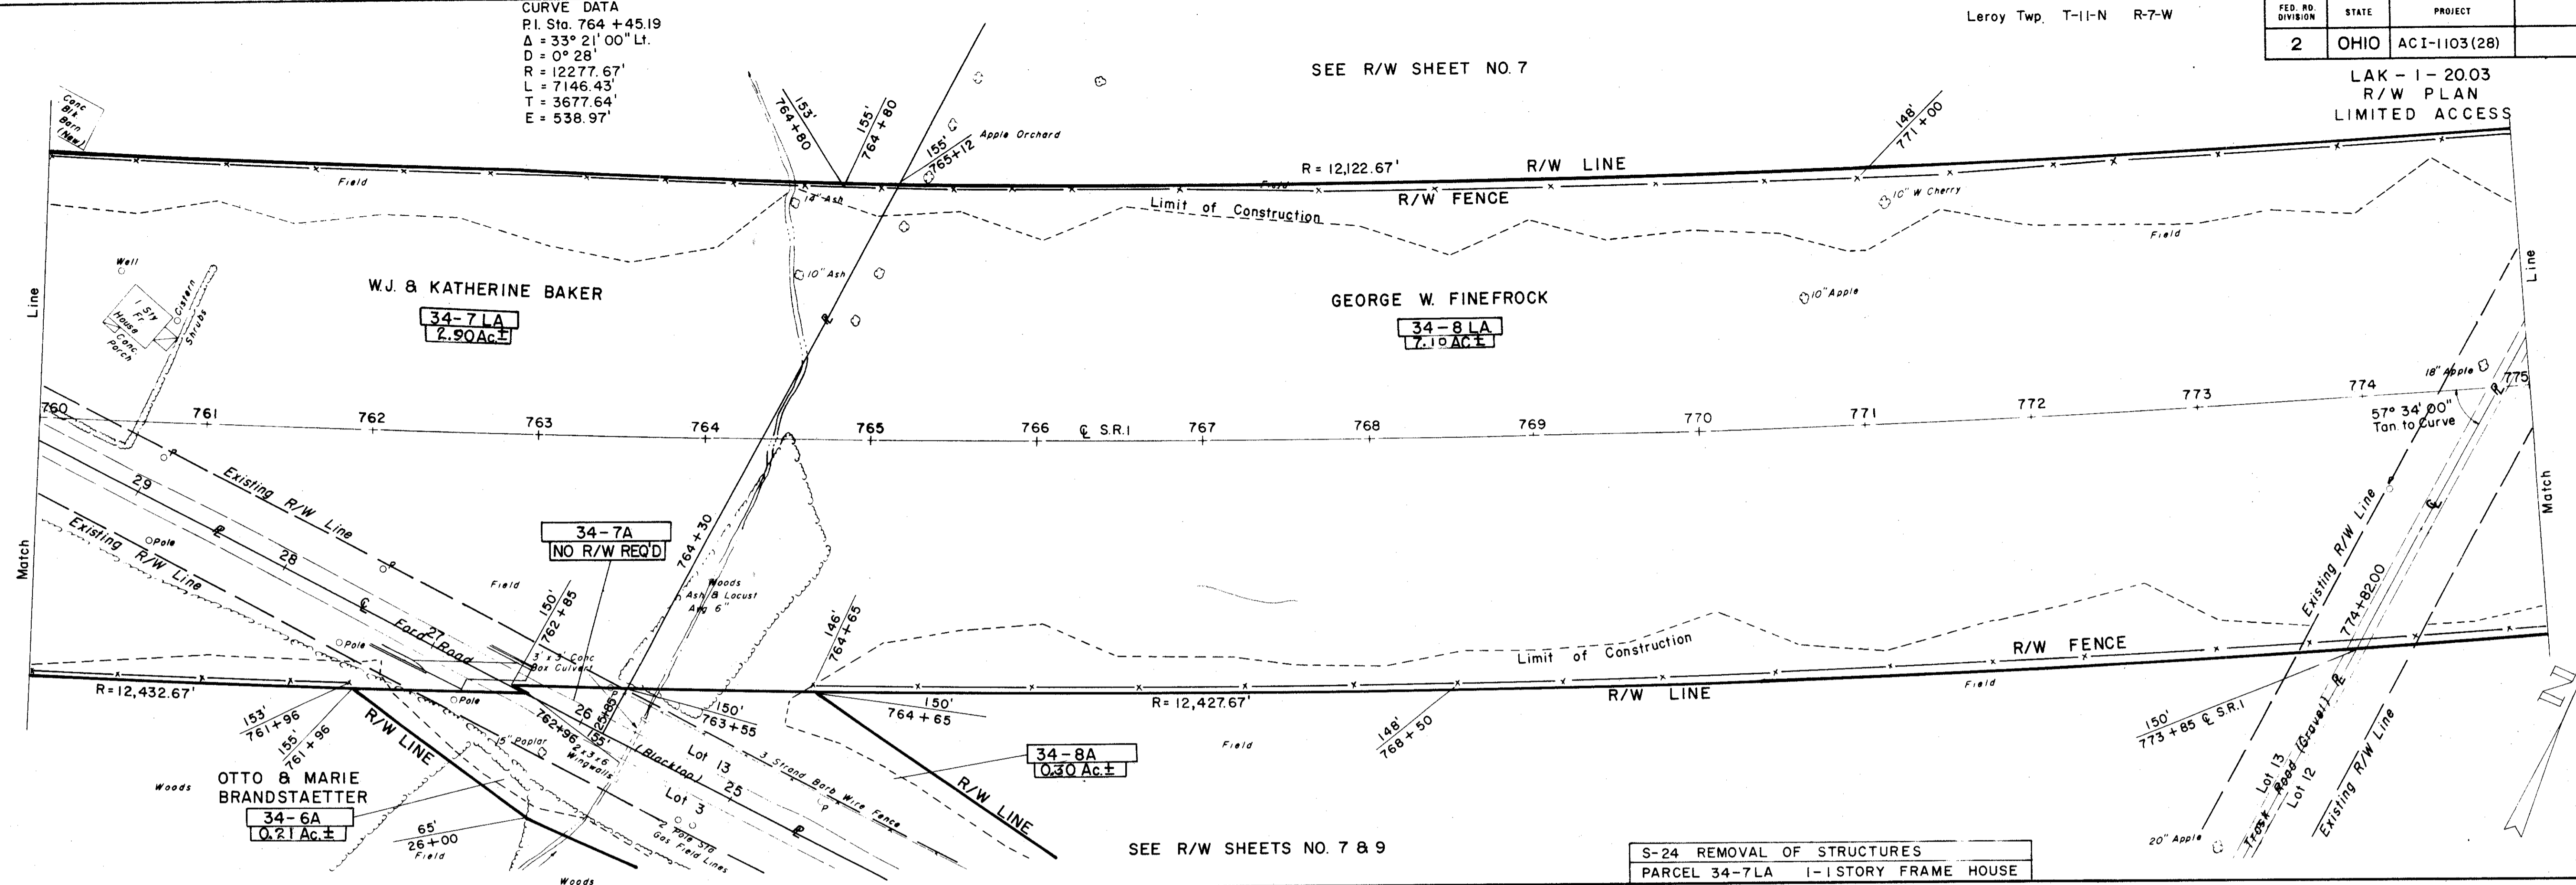

CURVE DATA  
P.I. Sta. 764 + 45.19  
 $\Delta = 33^\circ 21' 00''$  Lt.  
D = 0° 28'  
R = 12277.66'  
L = 7146.43'  
T = 3677.64'  
E = 538.99'

SEE R/W SHEET NO. 9

