


FED. RD. DIVISION	STATE	PROJECT	
2	OHIO	ACI-1103 (29)	


272
280

6
14

LAK-1-22.60
R/W PLAN
LIMITED ACCESS

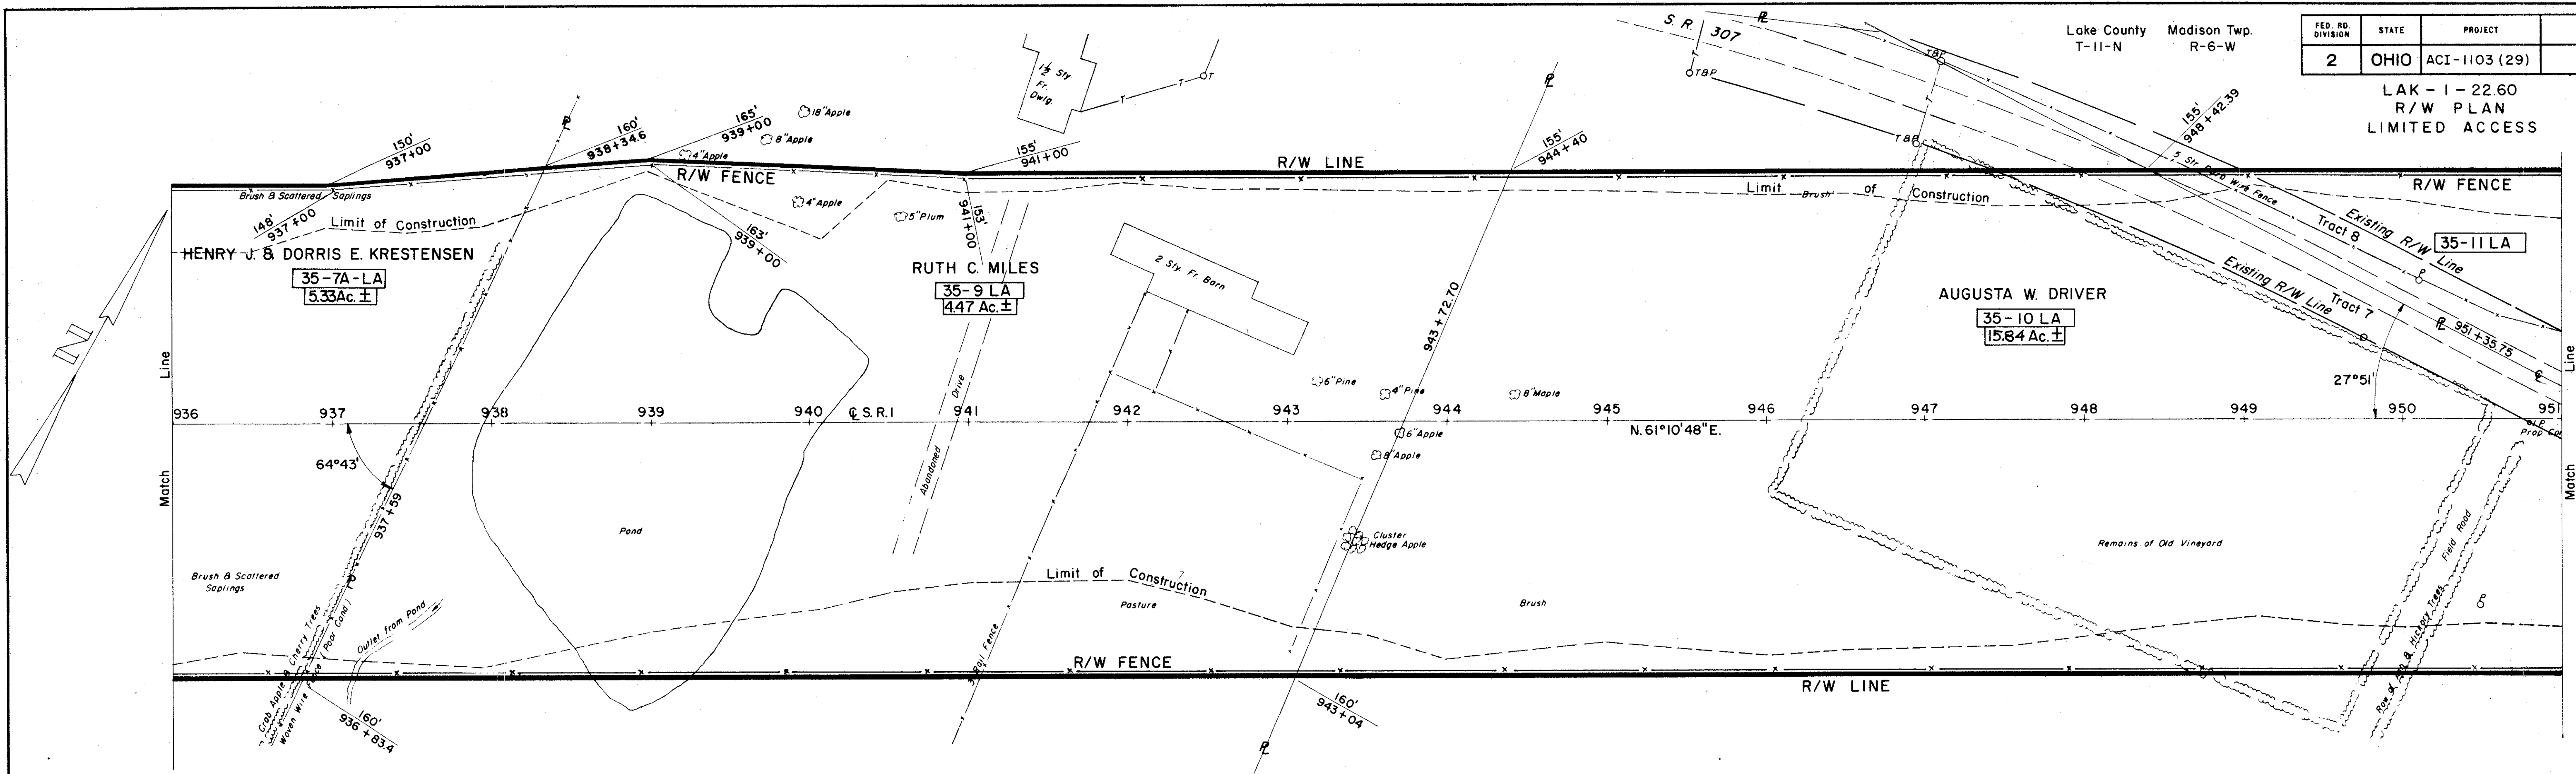

S-24 REMOVAL OF STRUCTURES
Parcel 35-9 LA I-2 Story Frame Barn

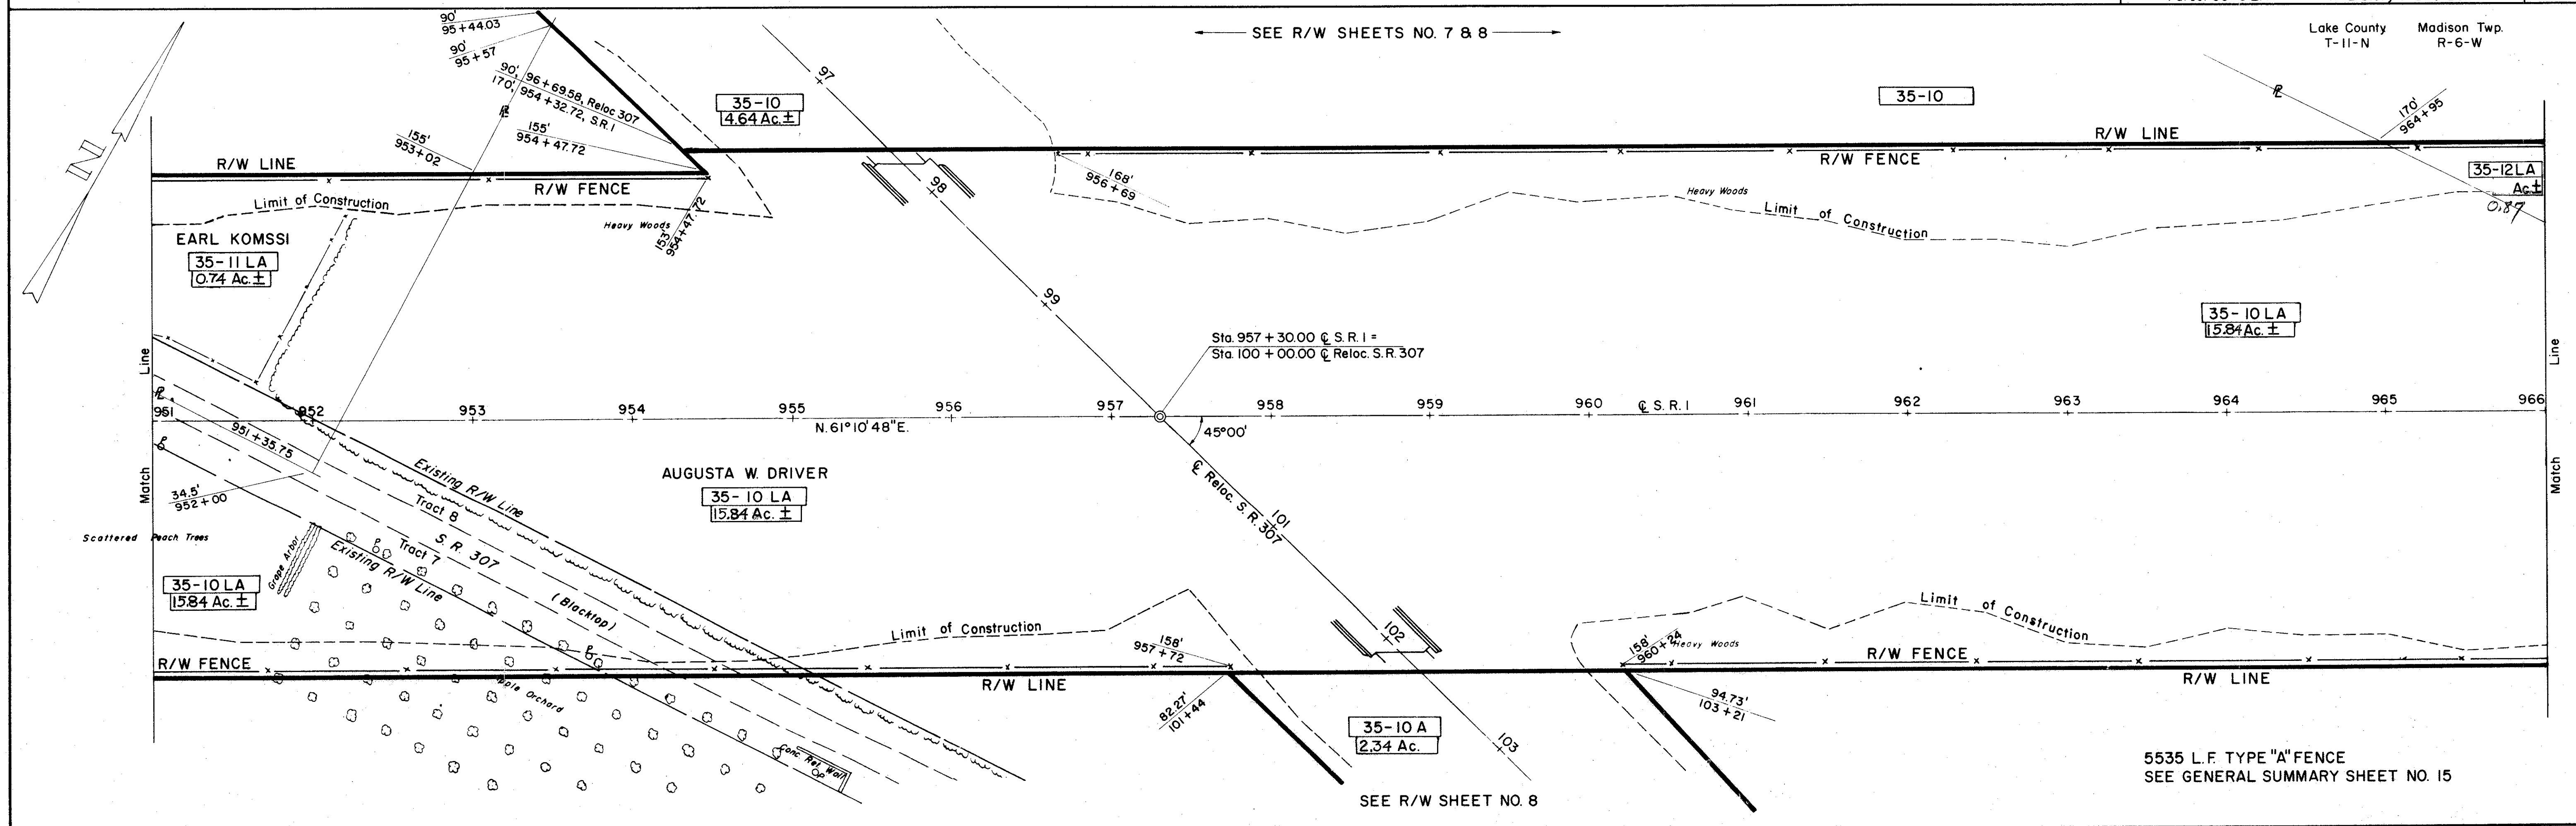

5535 L.F. TYPE "A" FENCE
SEE GENERAL SUMMARY SHEET NO. 15

PID# 0.039, CON# 288-58, PF# 130R
 Archive # 1200218
 LAK-090-(23.42 - 27.31(+))
 LAK-307 & LAK-528
 f.k.a. LAK-001-22.60