



Lake County Madison Twp.
T. 11 N. R. 6 W.

FED. RD. DIVISION	STATE	PROJECT
2	OHIO	ACI-1103 (29)

PID# 0.039, CON# 288-58, PF# 130R
 Archive # 1200218
 LAK-090-(23.42 - 27.31(+ -))
 LAK-307 & LAK-528
 f.k.a. LAK-001-22.60

LAK - I - 22.60
 R/W PLAN
 LIMITED ACCESS

276
280
10
14

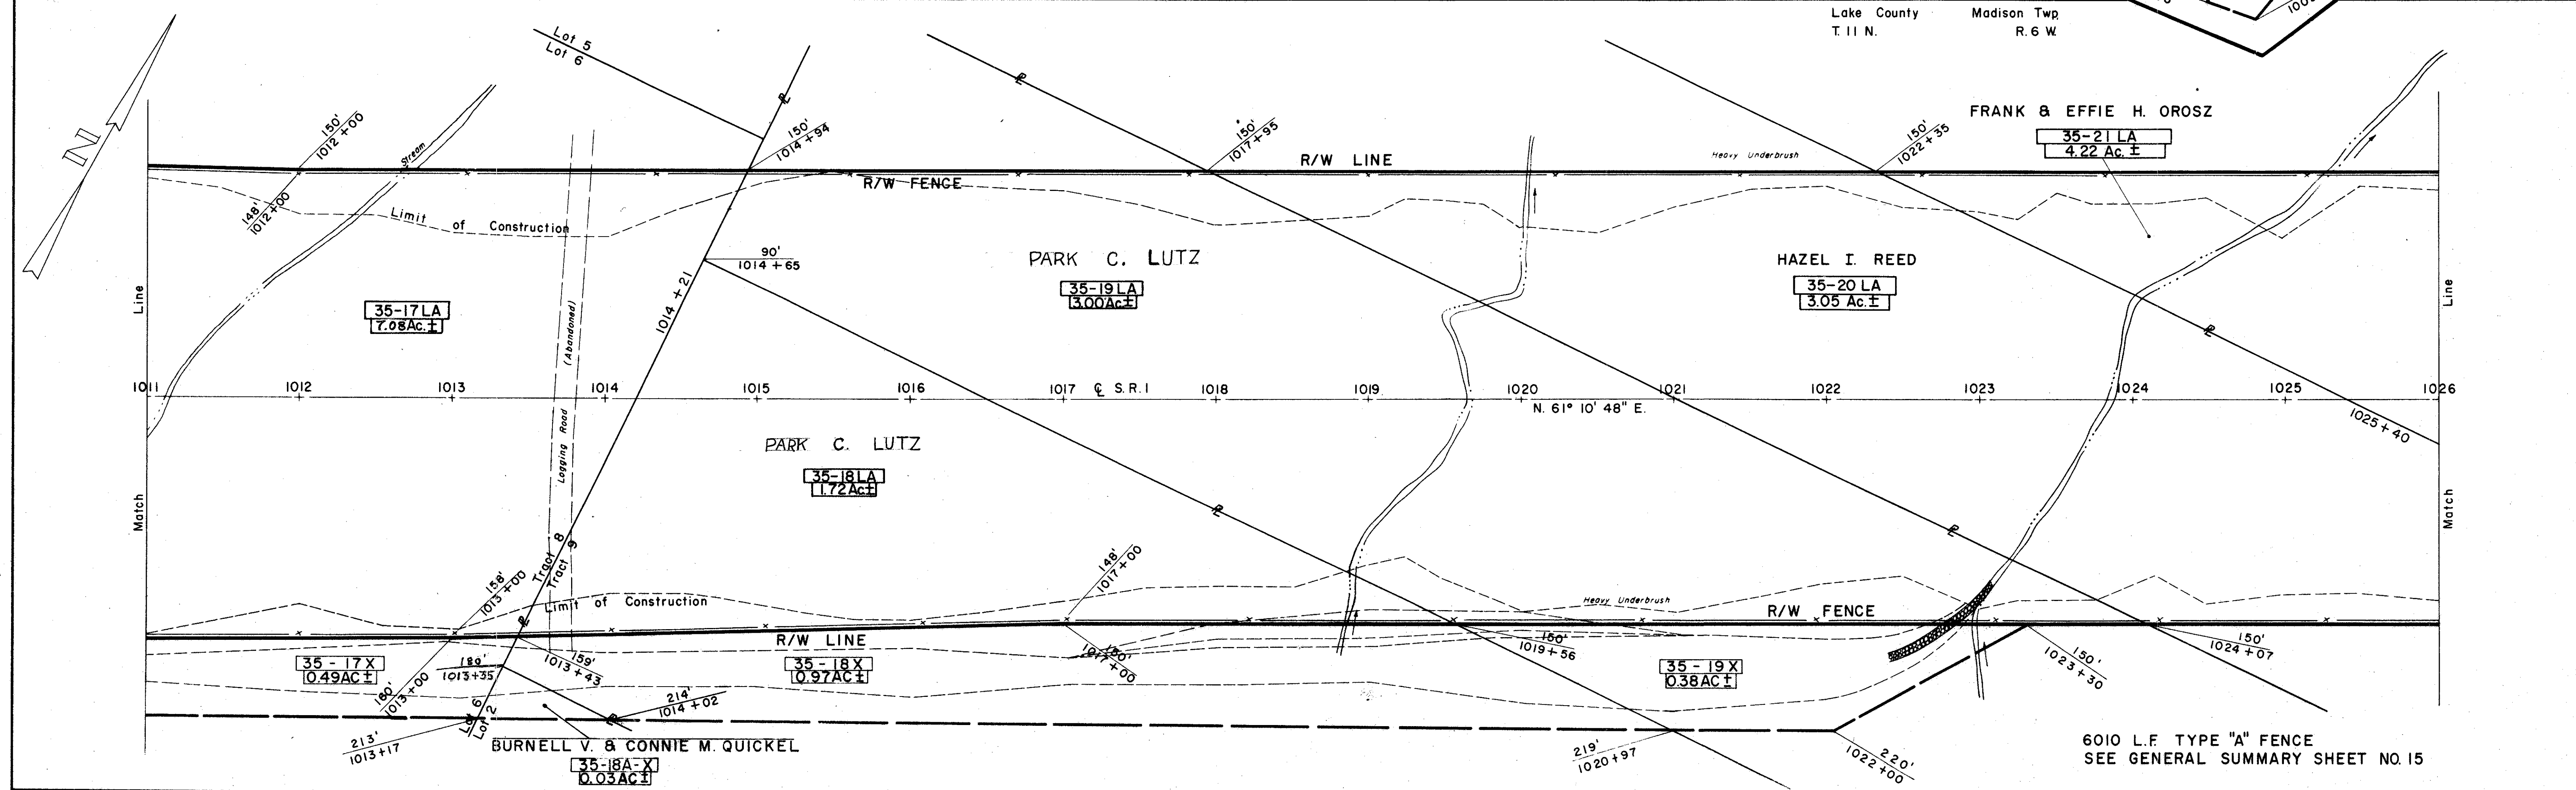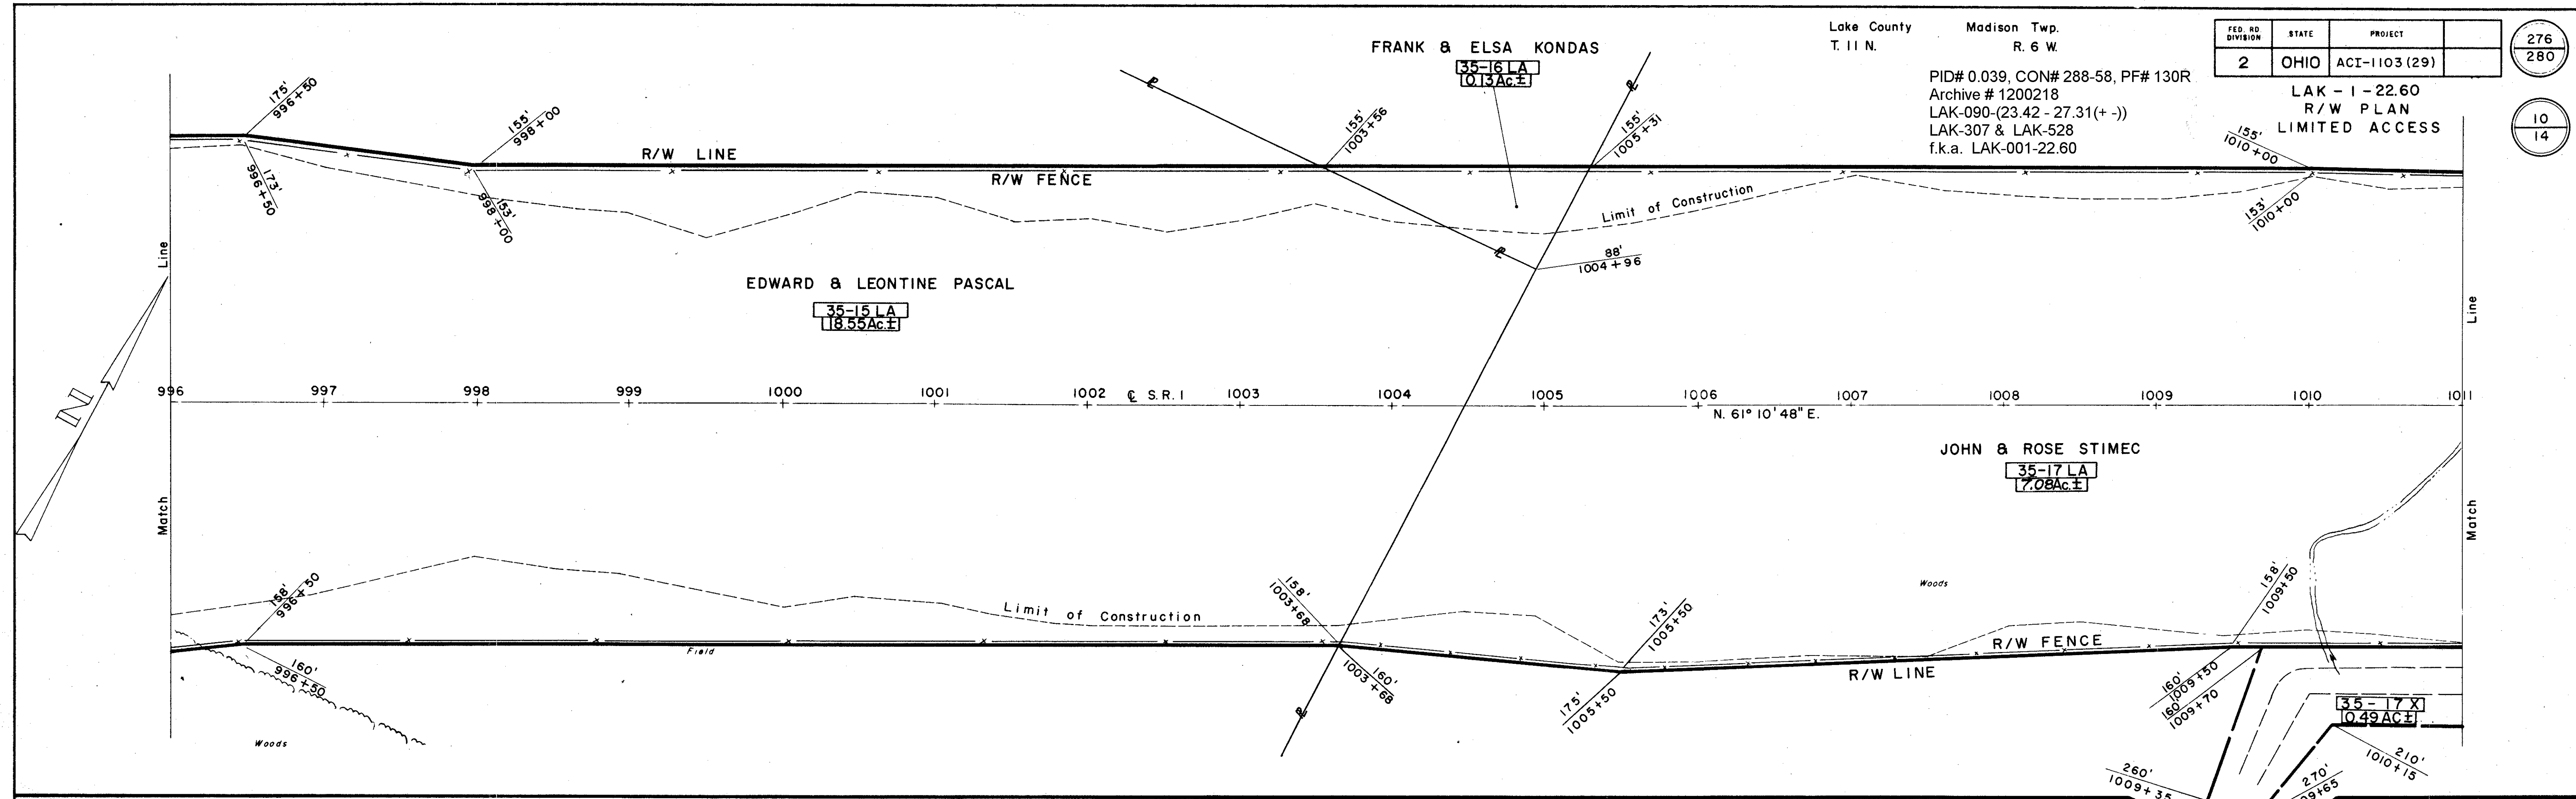

6010 L.F. TYPE "A" FENCE
 SEE GENERAL SUMMARY SHEET NO. 15