


LAKE COUNTY
LAK-1-2.16
LIMITED ACCESS

R/W
11 of 17

WILLOUGHBY TWP
O.L. 7 TRACT 10
T 9 N R 10 W

WILLOUGHBY TWP
O.L. 5 TRACT 10
T 9 N R 10 W

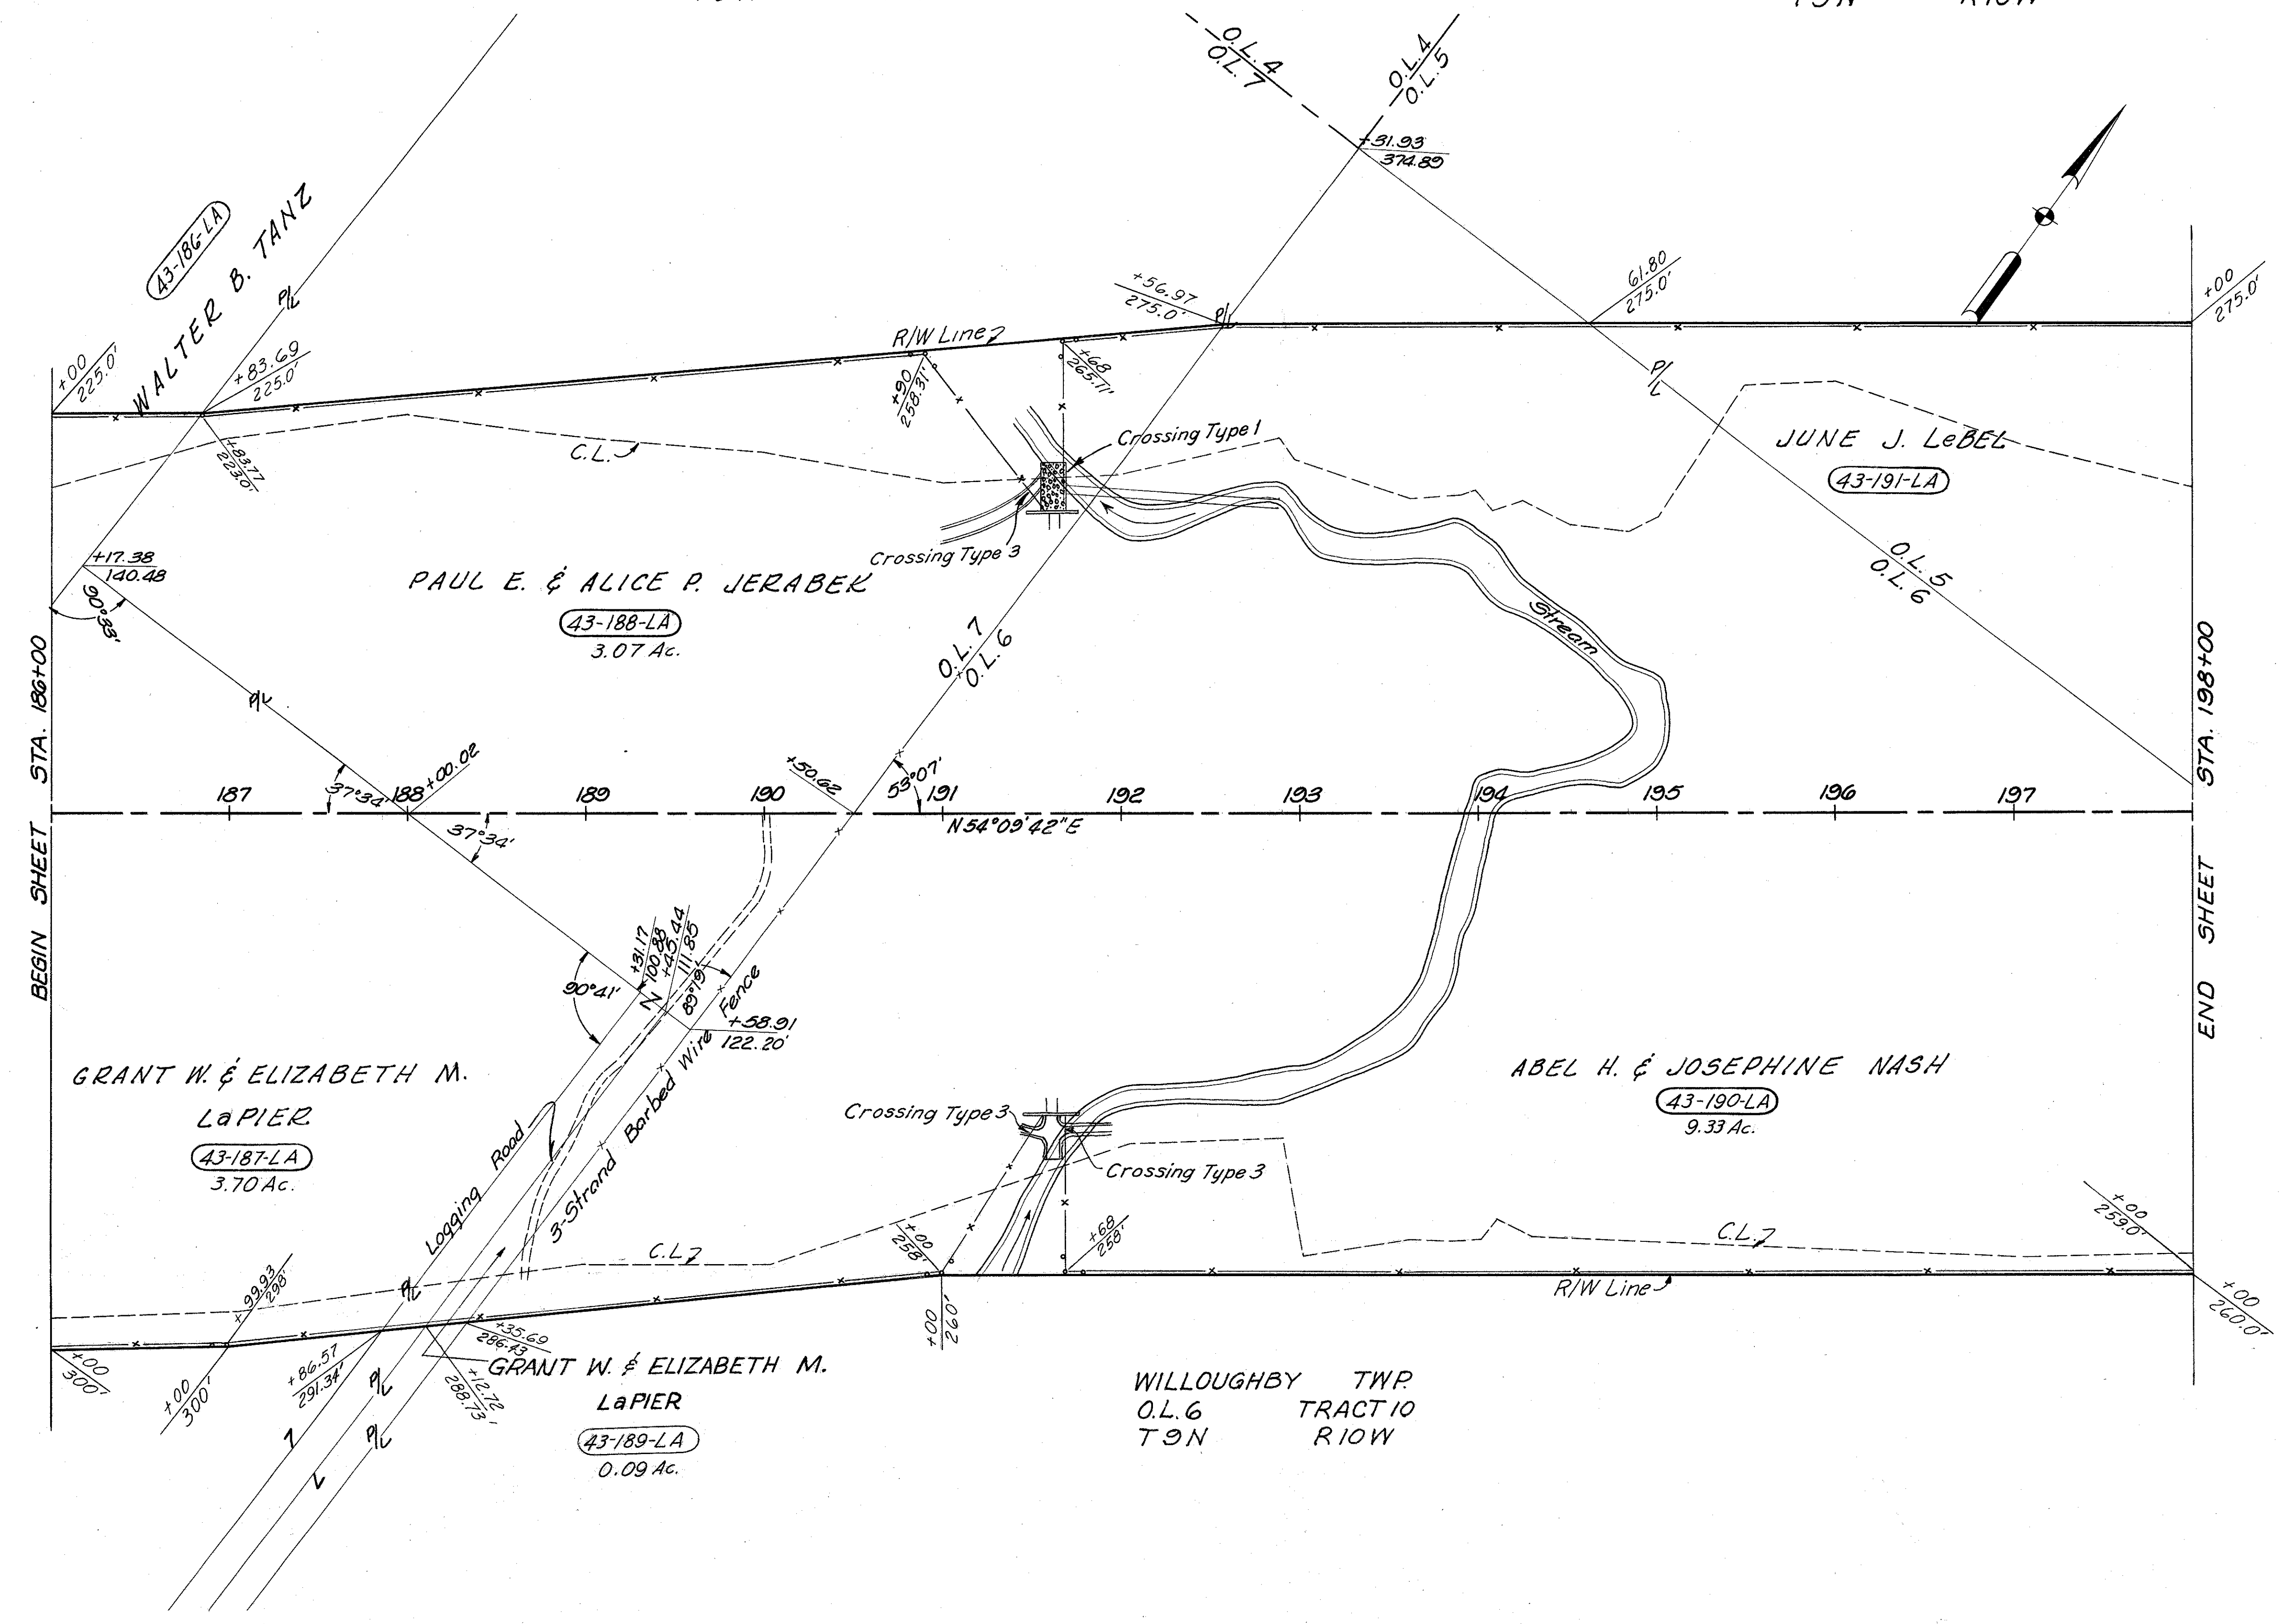

2655 L.F. Type "D" Fence

MICHAEL BAKER JR., CONSULTING ENGINEERS ROCHESTER, PENNSYLVANIA						
DATE:	STATE OF OHIO DEPARTMENT OF HIGHWAYS RIGHT OF WAY PLANS STATE HIGHWAY NO. 1 C-43 STA. 186+00 TO STA. 198+00					
3-25-59	Designed	Drawn	Traced	Checked	Reviewed Date	Revised
	J.P.	T.B.	K.A.	B.P.		