


LAKE COUNTY
LAK -I-4.02
LIMITED ACCESS
R/W
10 of 22

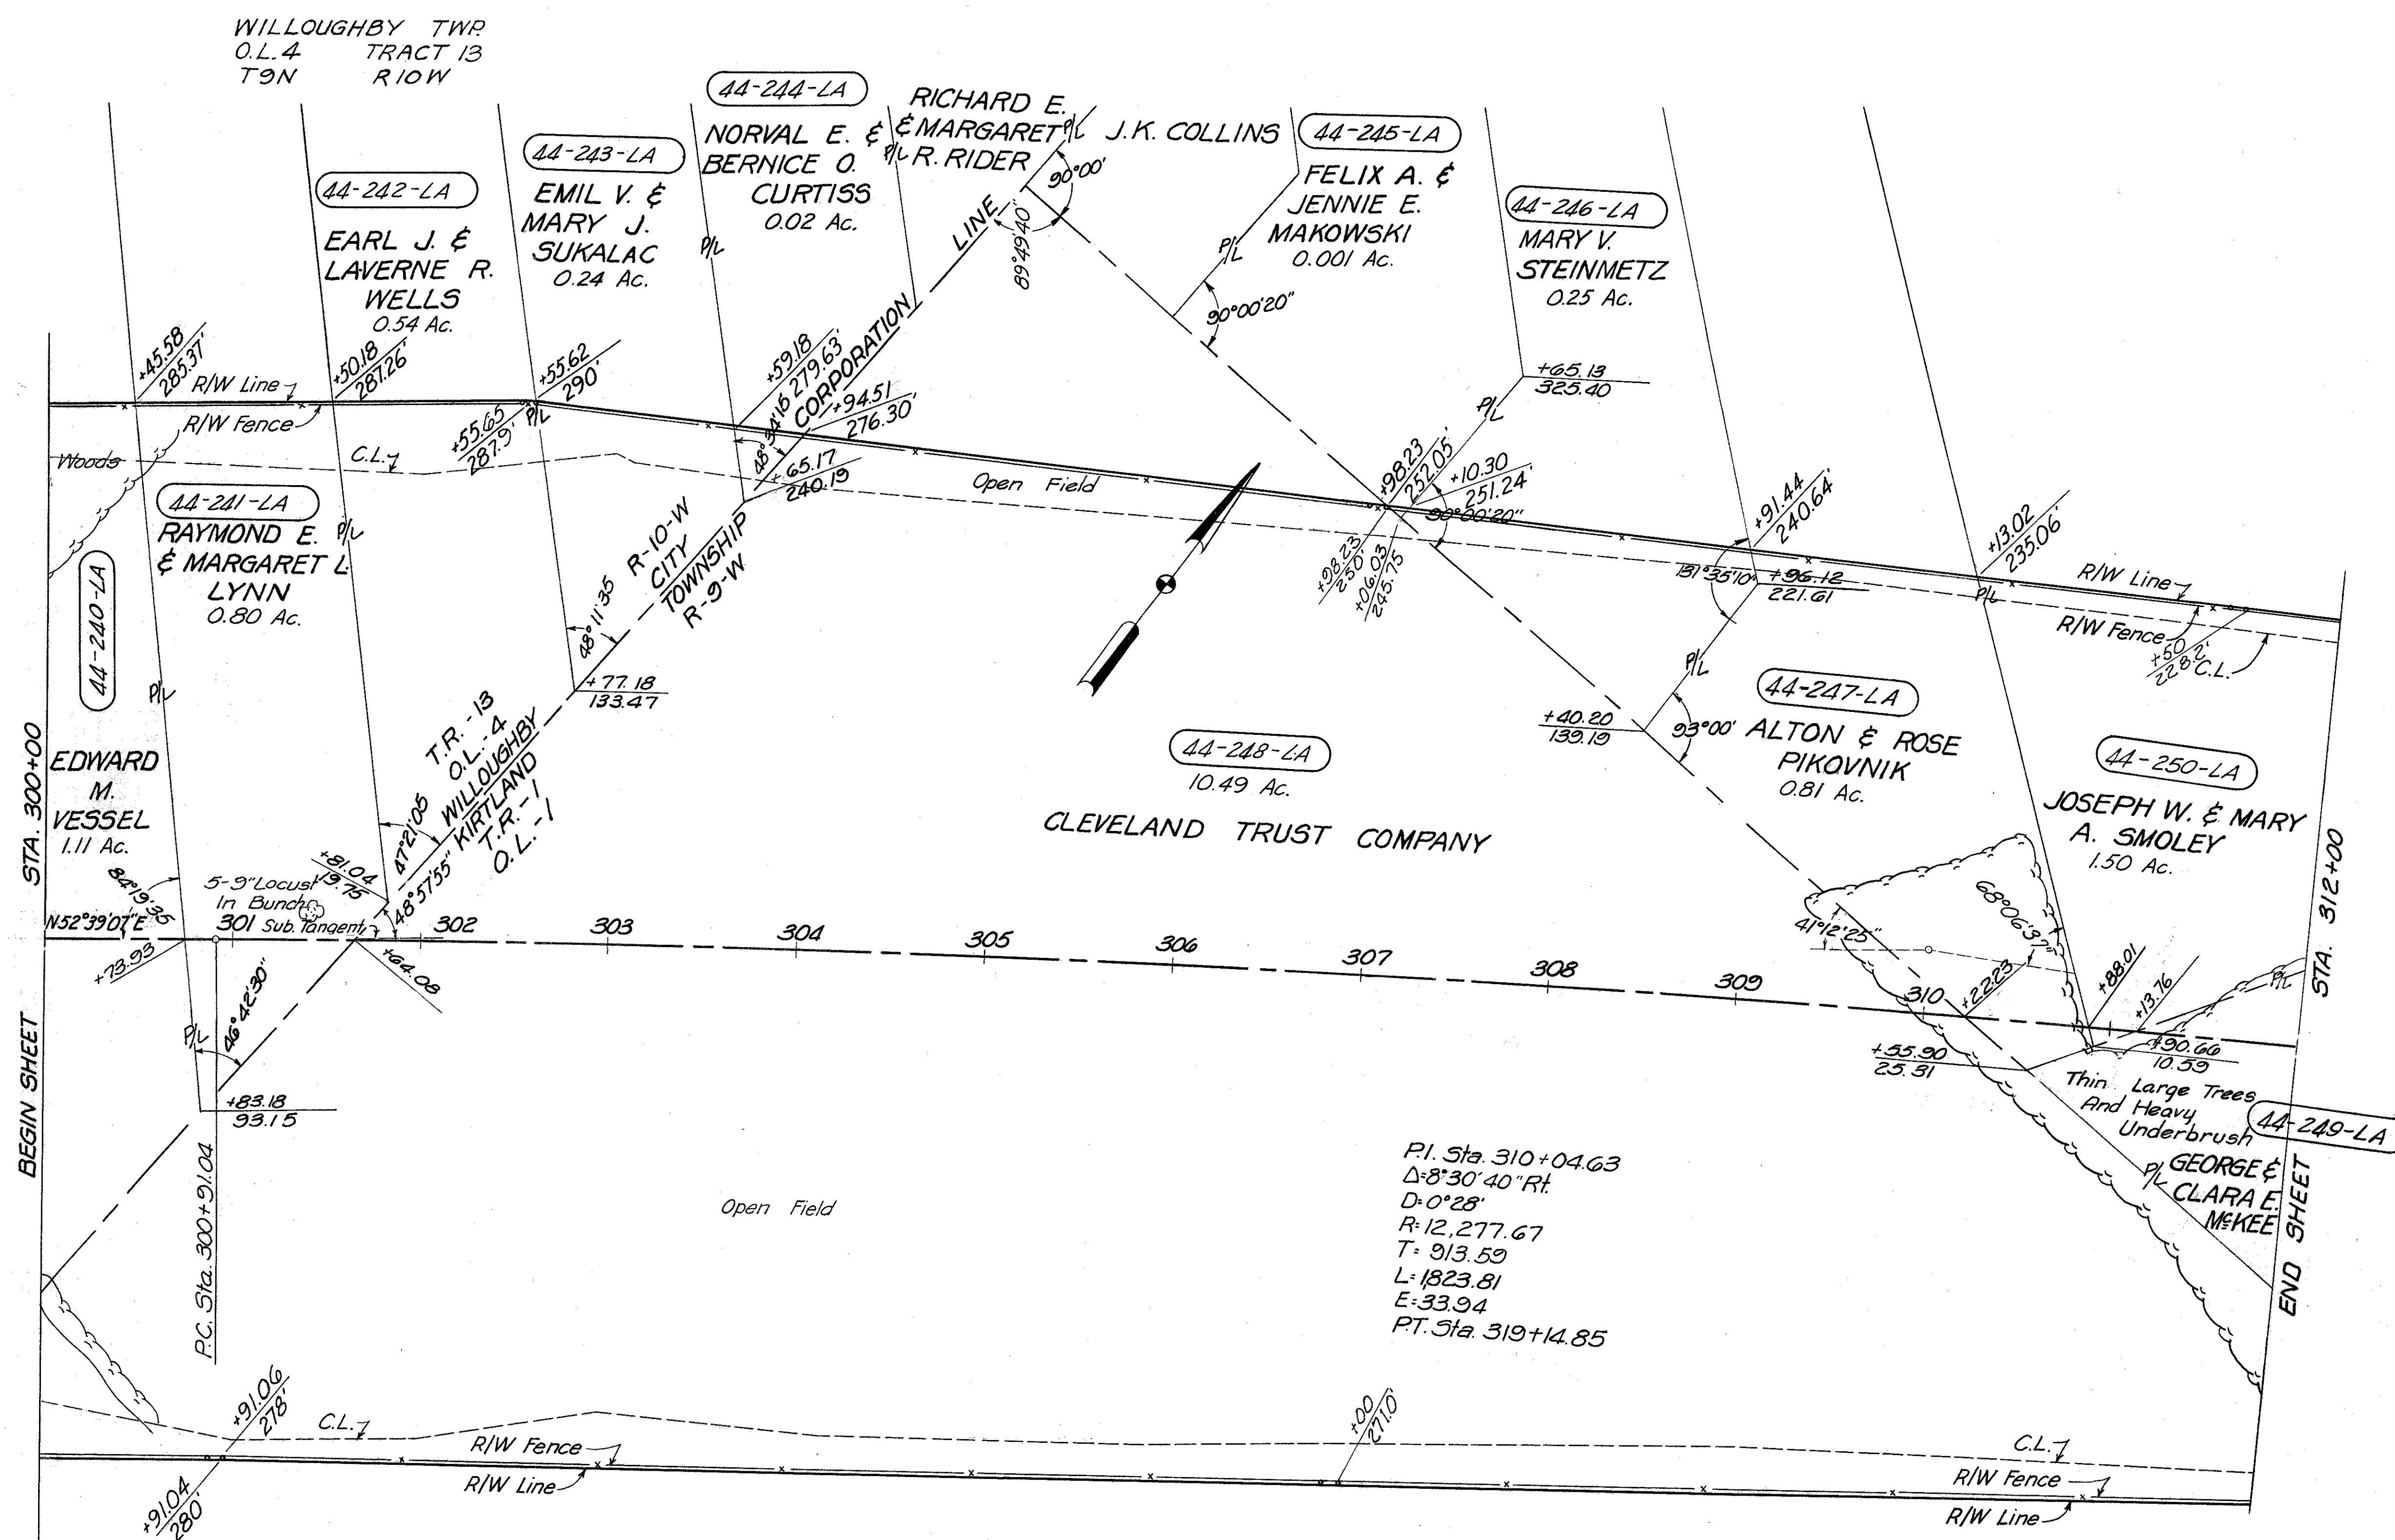

KIRTLAND TWP
O.L. 1 TRACT 1
T9N R9W

2407 Lin. Ft. Type "D" Fence

MICHAEL BAKER JR., CONSULTING ENGINEERS ROCHESTER, PENNSYLVANIA					
DATE: 3-23-59	STATE OF OHIO DEPARTMENT OF HIGHWAYS RIGHT OF WAY PLANS STATE HIGHWAY NO. 1 C-44 STA. 300+00 TO STA. 312+00				
Designed	Drawn	Traced	Checked	Reviewed Date	Revised
J.P.	J.S.	K.A.	E.H.		