



See R/W Sheet No. 21

MENTOR TWP.
TR-4 OL-3
T-10-N R-9-W

FED. RD. DIVISION	STATE	PROJECT
2	OHIO	I-1103(20)

328
333

LAKE COUNTY
LAK-1-4.02
LIMITED ACCESS
R/W
15 of 22

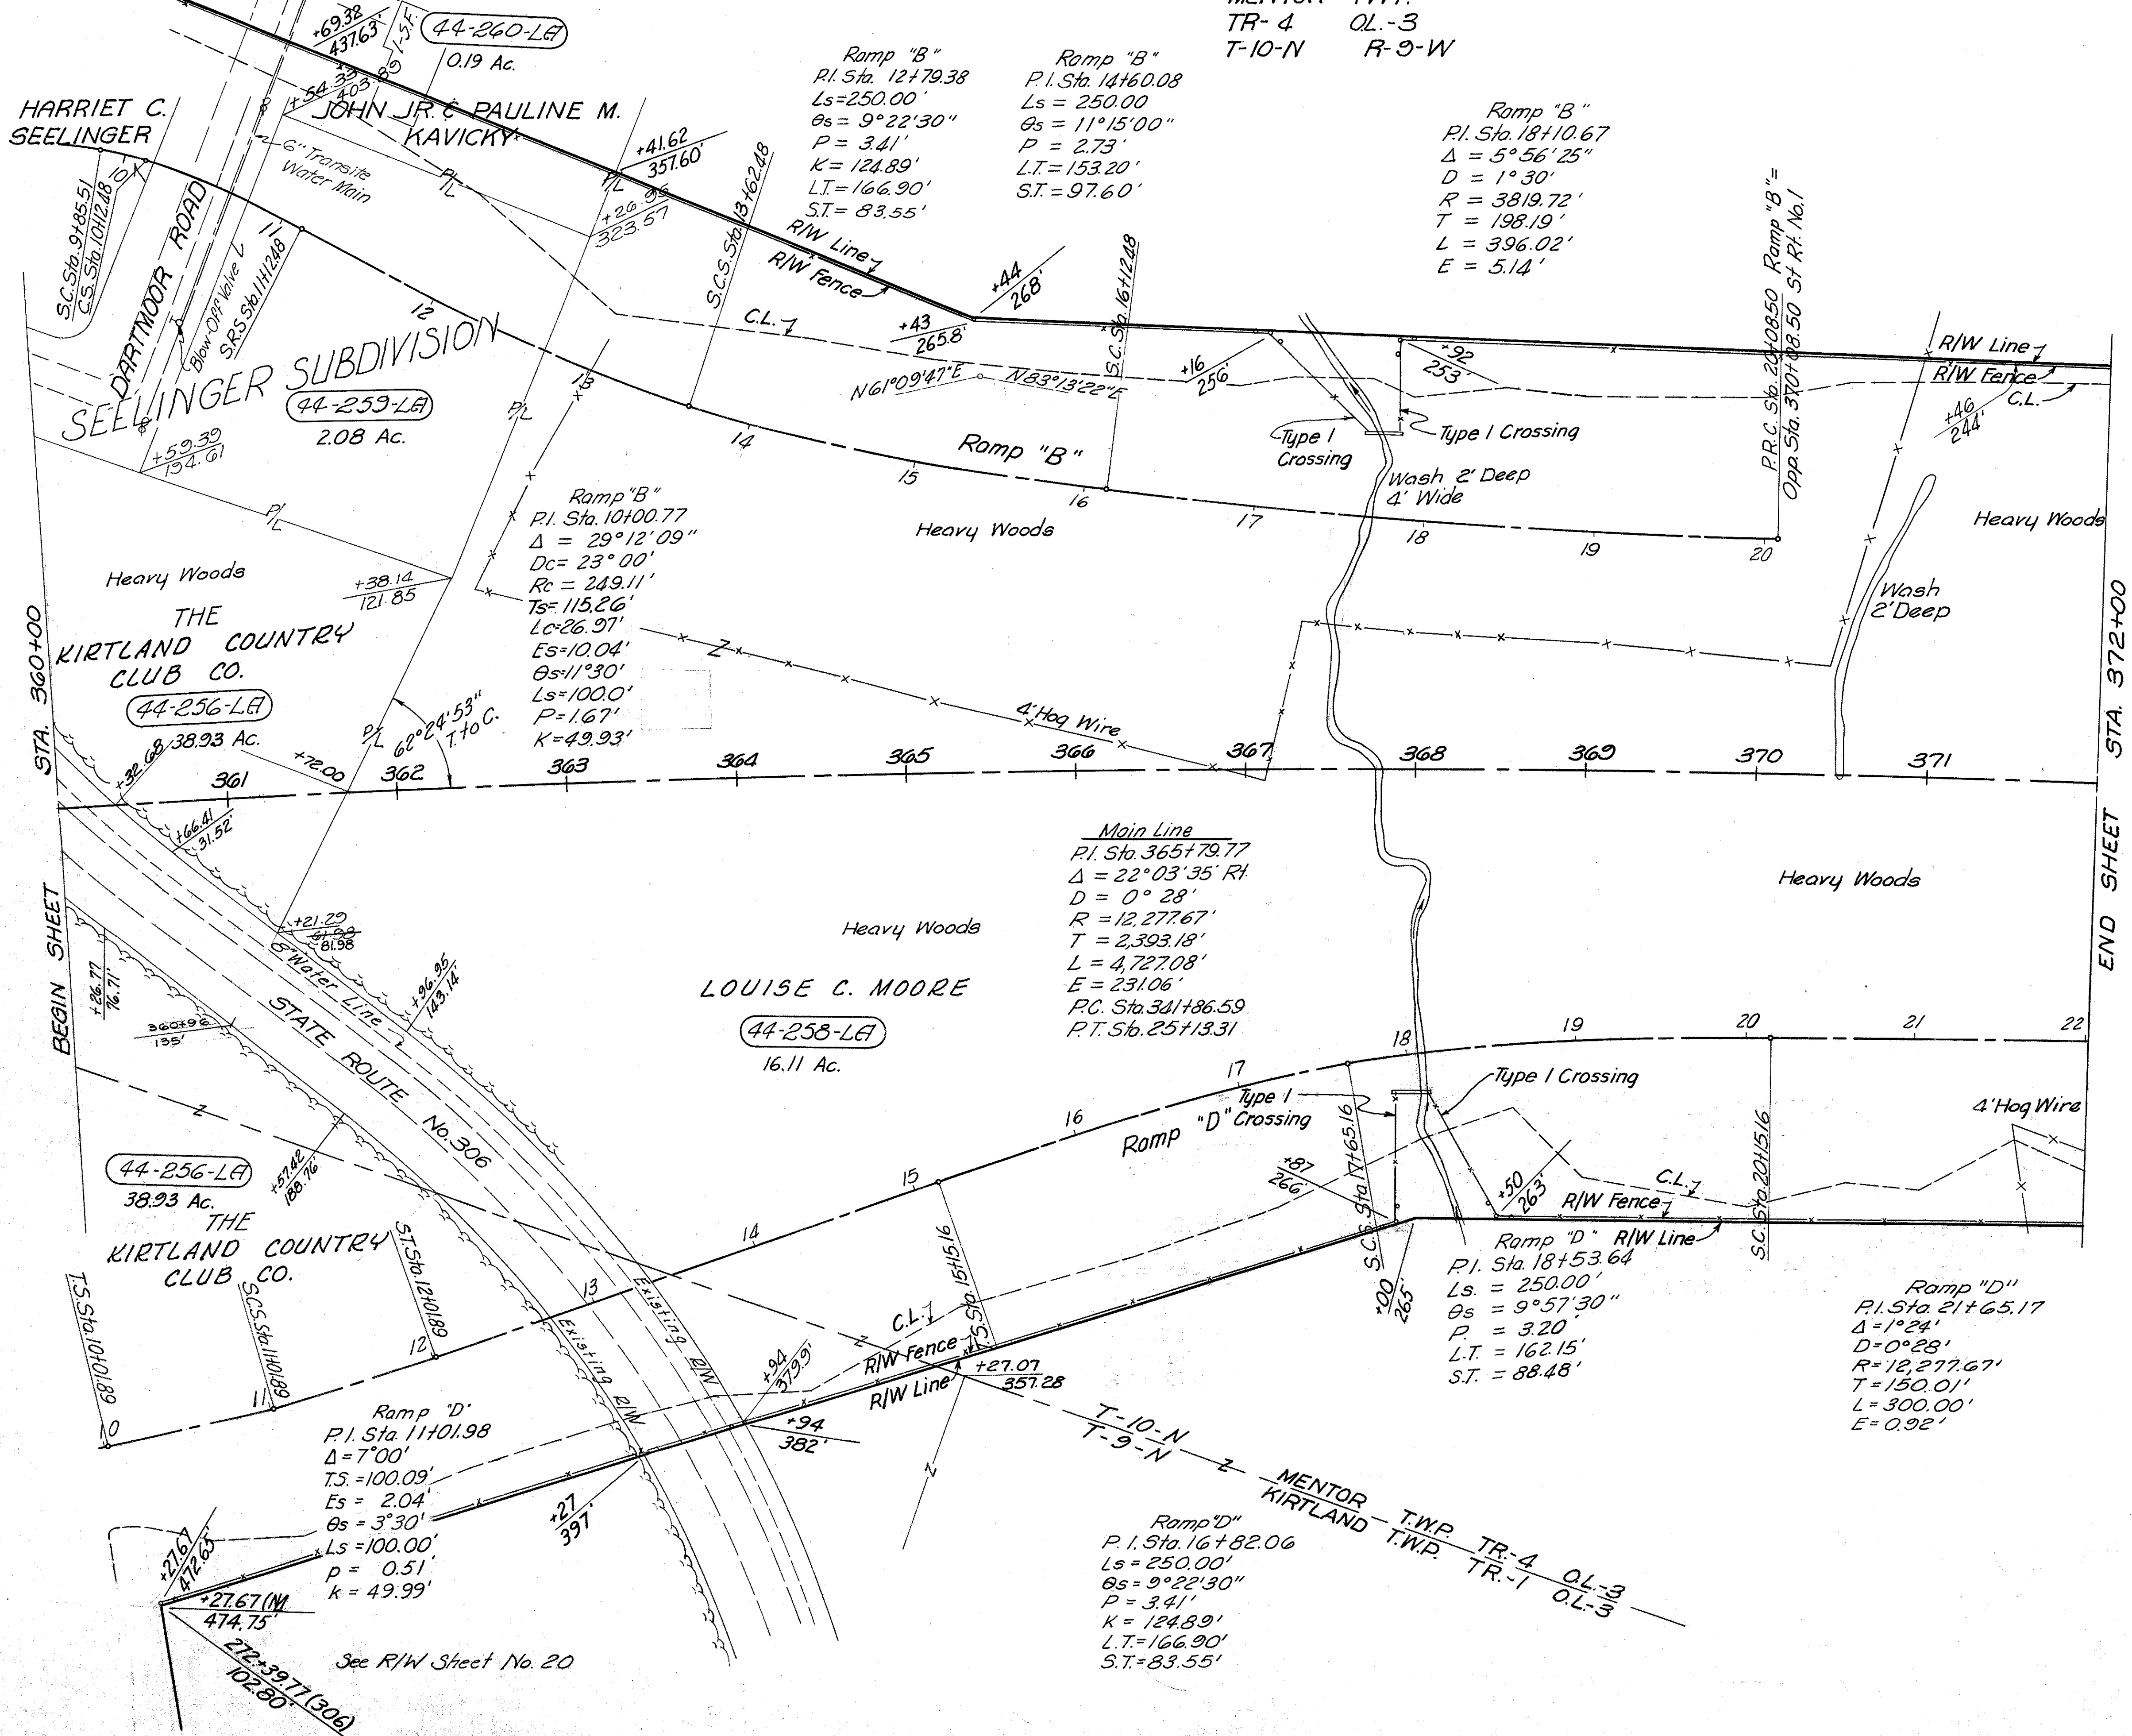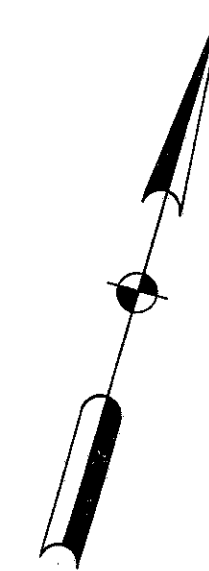

BEGIN SHEET STA. 360+00
END SHEET STA. 372+00

STRUCTURES TO BE REMOVED
Parcel No. 44-260 LA.
1-1 Story Frame Res.

2613 Lin. Ft. Type "D" Fence

MICHAEL BAKER JR. CONSULTING ENGINEERS
ROCHESTER, PENNSYLVANIA

DATE:
3-23-59

STATE OF OHIO
DEPARTMENT OF HIGHWAYS
RIGHT OF WAY PLANS
STATE HIGHWAY NO. 1
C-44
STA. 360+00 TO STA. 372+00

Designed	Drawn	Traced	Checked	Reviewed Date	Revised
R.G.	M.P.	K.A.	E.H.		

See R/W Sheet No. 20

Ramp "D"
P.I. Sta. 16+82.00
Ls=250.00'
 $\theta_s = 9^\circ 22' 30''$
P=3.41'
K=124.89'
L.T.=166.90'
S.T.=83.55'

Ramp "D" R/W Line
P.I. Sta. 18+53.64
Ls=250.00'
 $\theta_s = 9^\circ 57' 30''$
P=3.20'
L.T.=162.15'
S.T.=88.48'

Ramp "D"
P.I. Sta. 21+65.17
 $\Delta = 1^\circ 24'$
D=0° 28'
R=12,277.67'
T=150.01'
L=300.00'
E=0.92'