


LAKE COUNTY
LAK-I-4.02
LIMITED ACCESS
R/W
17 of 22

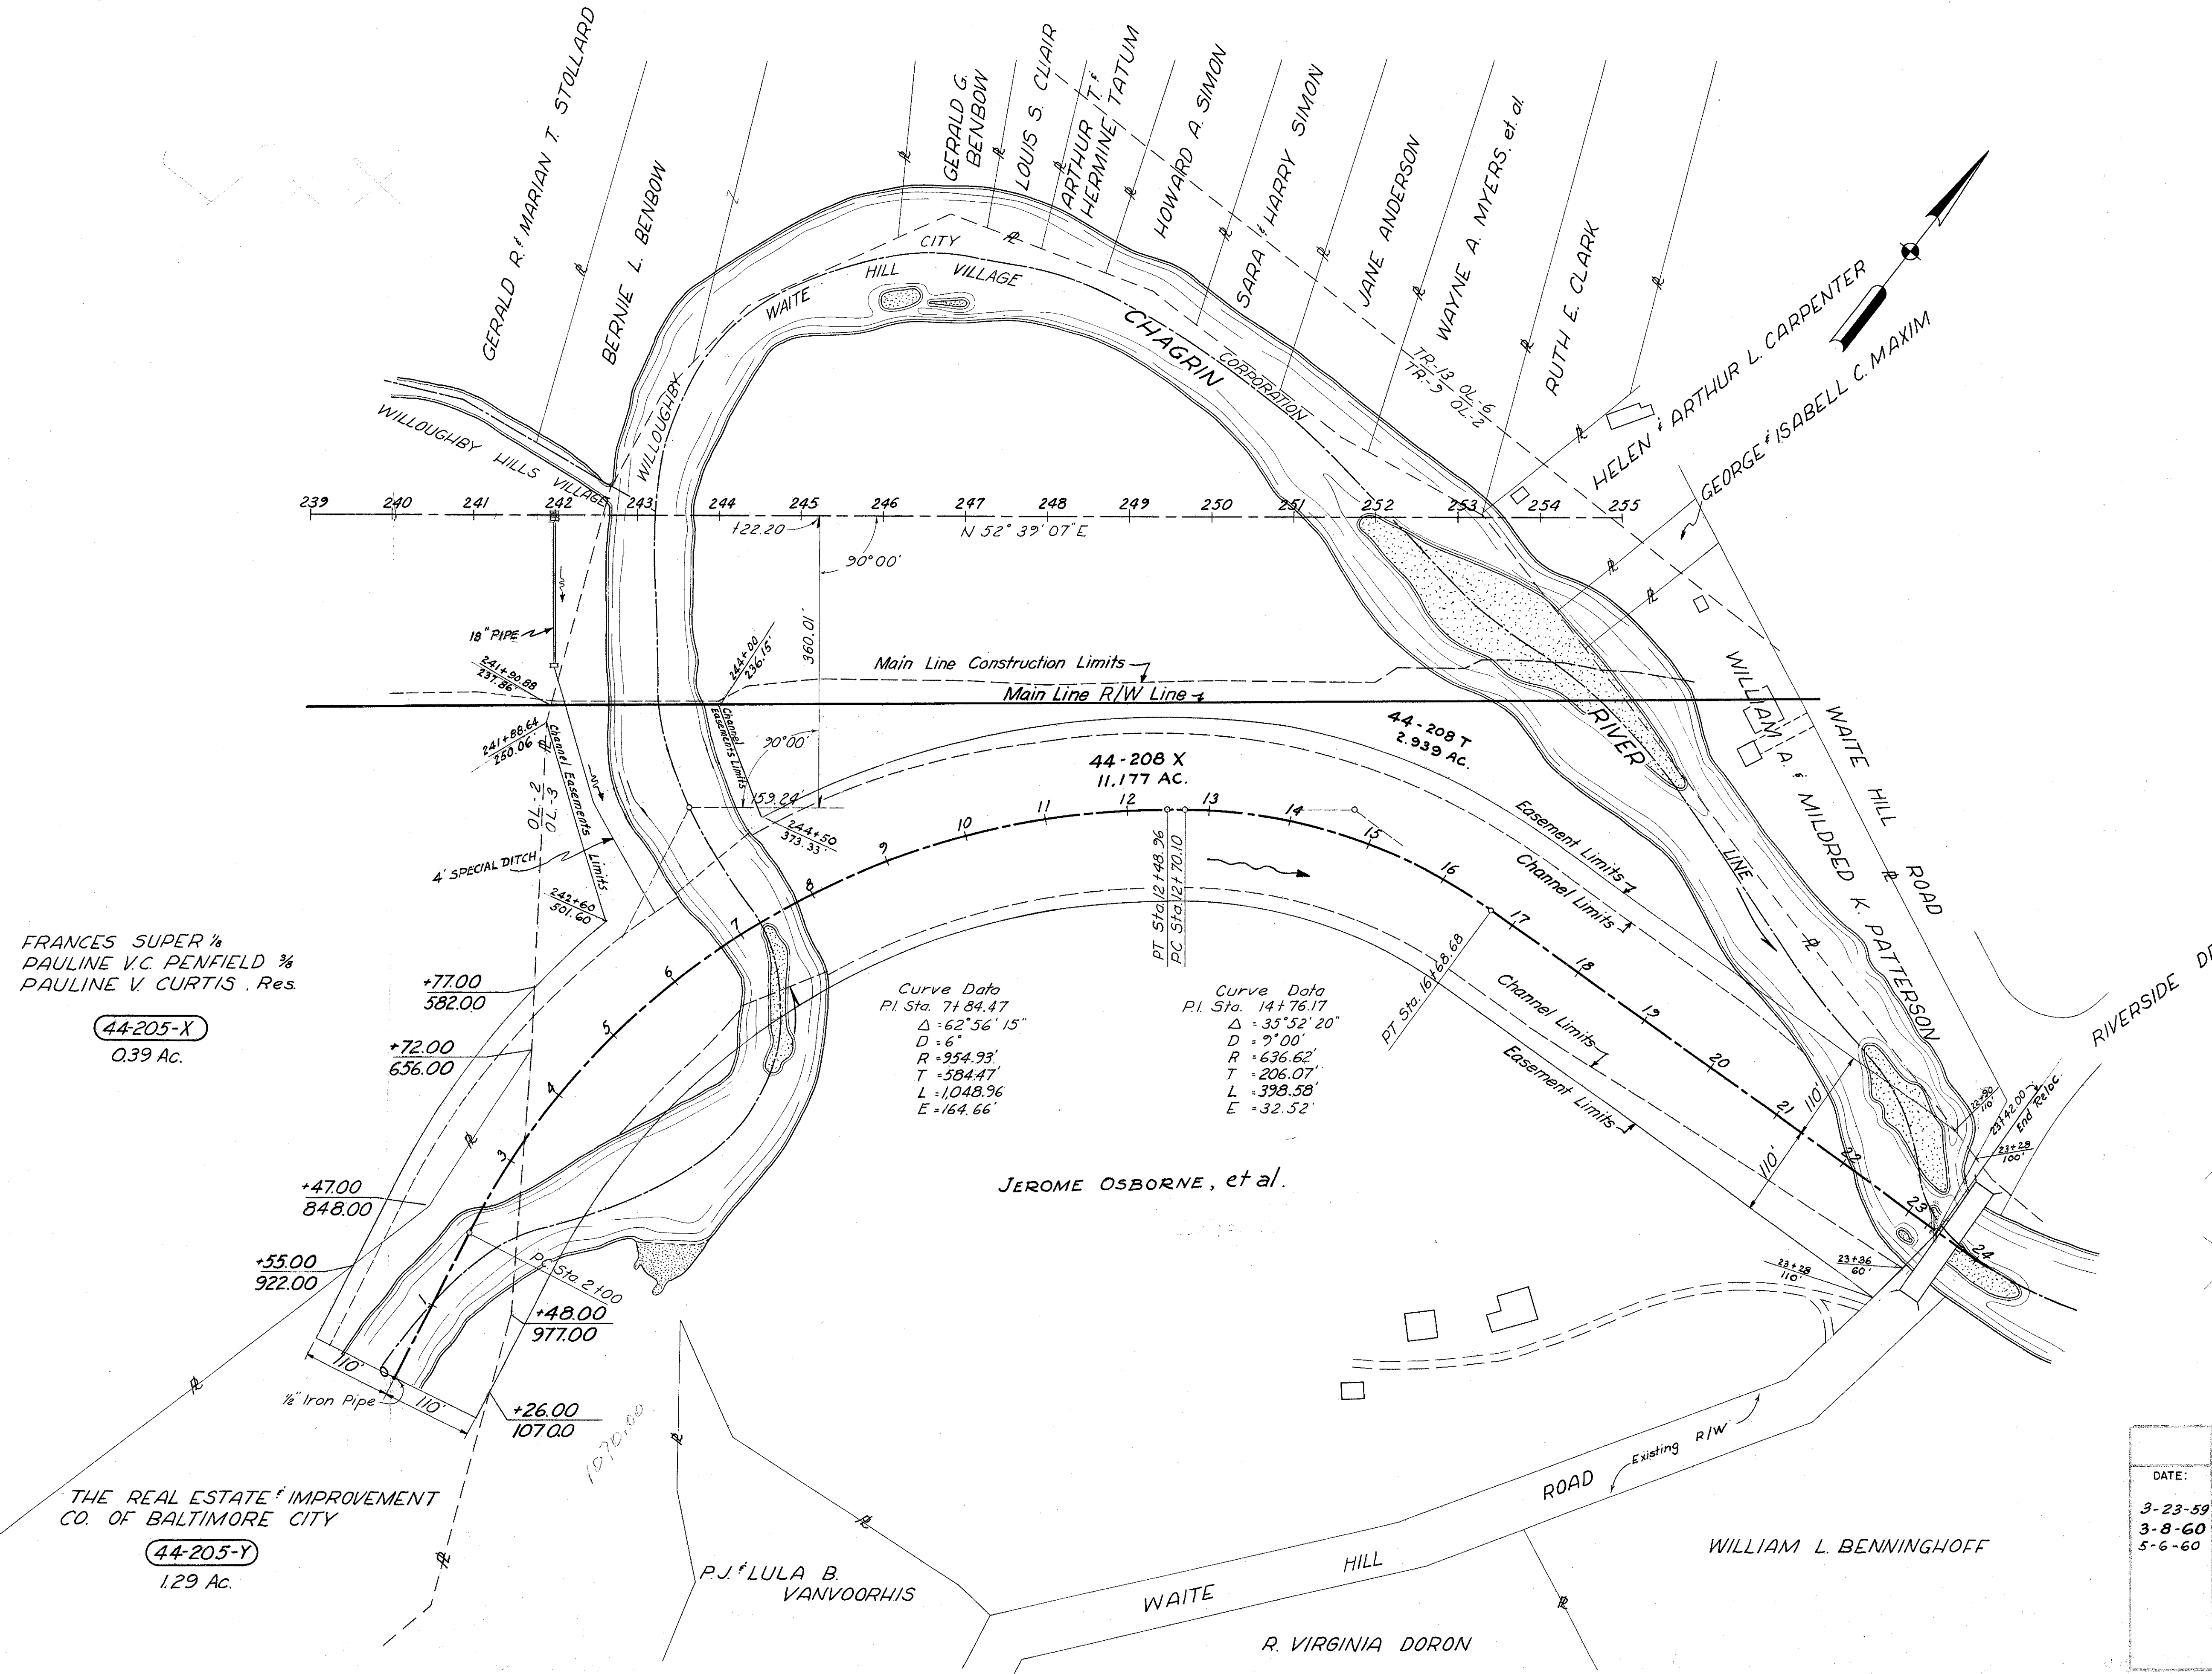

FRANCES SUPER 1/4
PAULINE V.C. PENFIELD 3/4
PAULINE V. CURTIS, Res.

44-205-X
0.39 Ac.

THE REAL ESTATE IMPROVEMENT
CO. OF BALTIMORE CITY

44-205-Y
1.29 Ac.

P.J. & LULA B.
VANVOORHIS

JEROME OSBORNE, et al.

WILLIAM L. BENNINGHOFF

R. VIRGINIA DORON

MICHAEL BAKER JR., CONSULTING ENGINEERS ROCHESTER, PENNSYLVANIA					
DATE: 3-23-59 3-8-60 5-6-60					
STATE OF OHIO DEPARTMENT OF HIGHWAYS RIGHT OF WAY PLANS					
STATE HIGHWAY NO. 1 C-44					
CHAGRIN RIVER CHANNEL CHANGE					
Designed	Drawn	Traced	Checked	Reviewed Date	Revised
L.I.	E.M.	E.M.	R.G.		

Scale: 1" = 100'