

WILLIAM F. PETHTEL & JAMES H. PETHTEL


P A I N E T R A C T

FED. RD. DIVISION	STATE	PROJECT
2	OHIO	I-1103(15)


165
176

LAK. 1-26.51
ATB. 1-0.00
R/W PLANS
LIMITED ACCESS

5

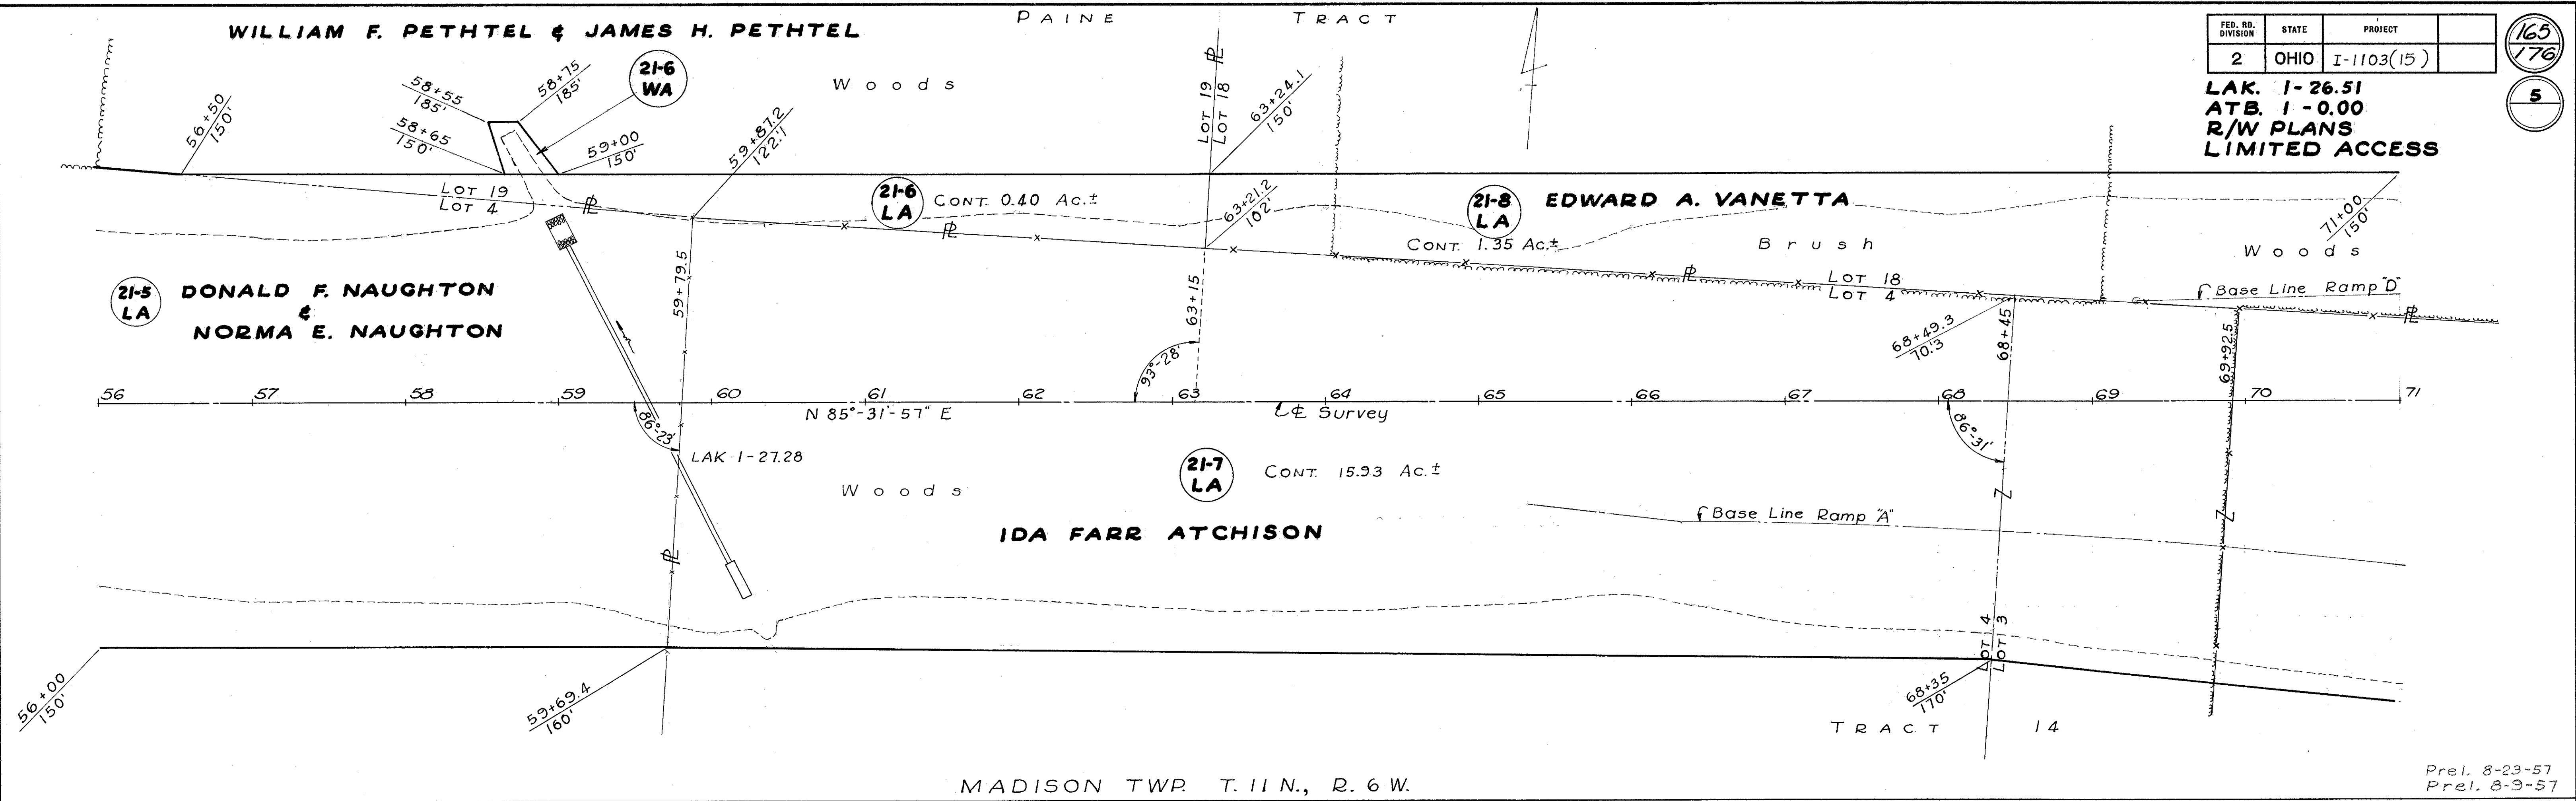

Prel. 8-23-57
Prel. 8-9-57

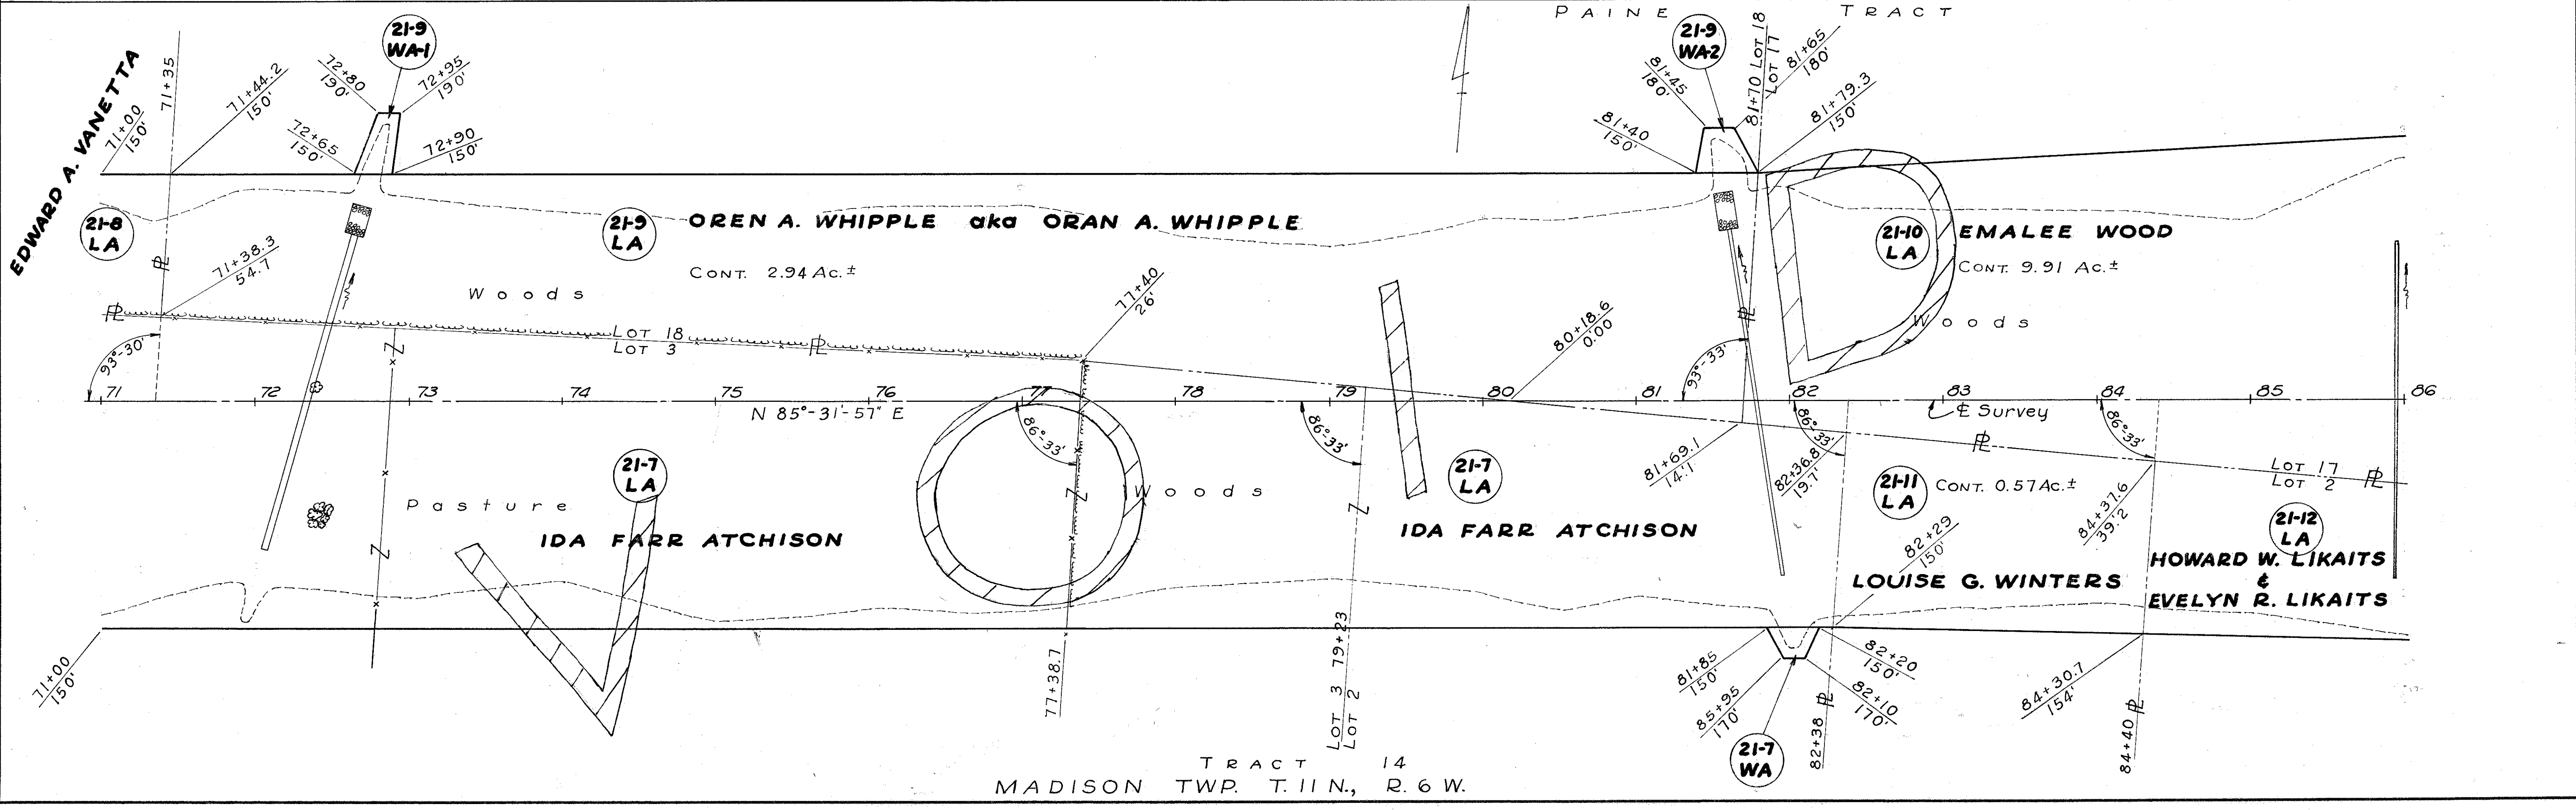

LAKE 56+00 - 71+00