


FED. RD. DIVISION	STATE	PROJECT
2	OHIO	I-1103(15)

168
176


6

LAK. 1-26.51
ATB. 1-0.00
R/W PLANS
LIMITED ACCESS

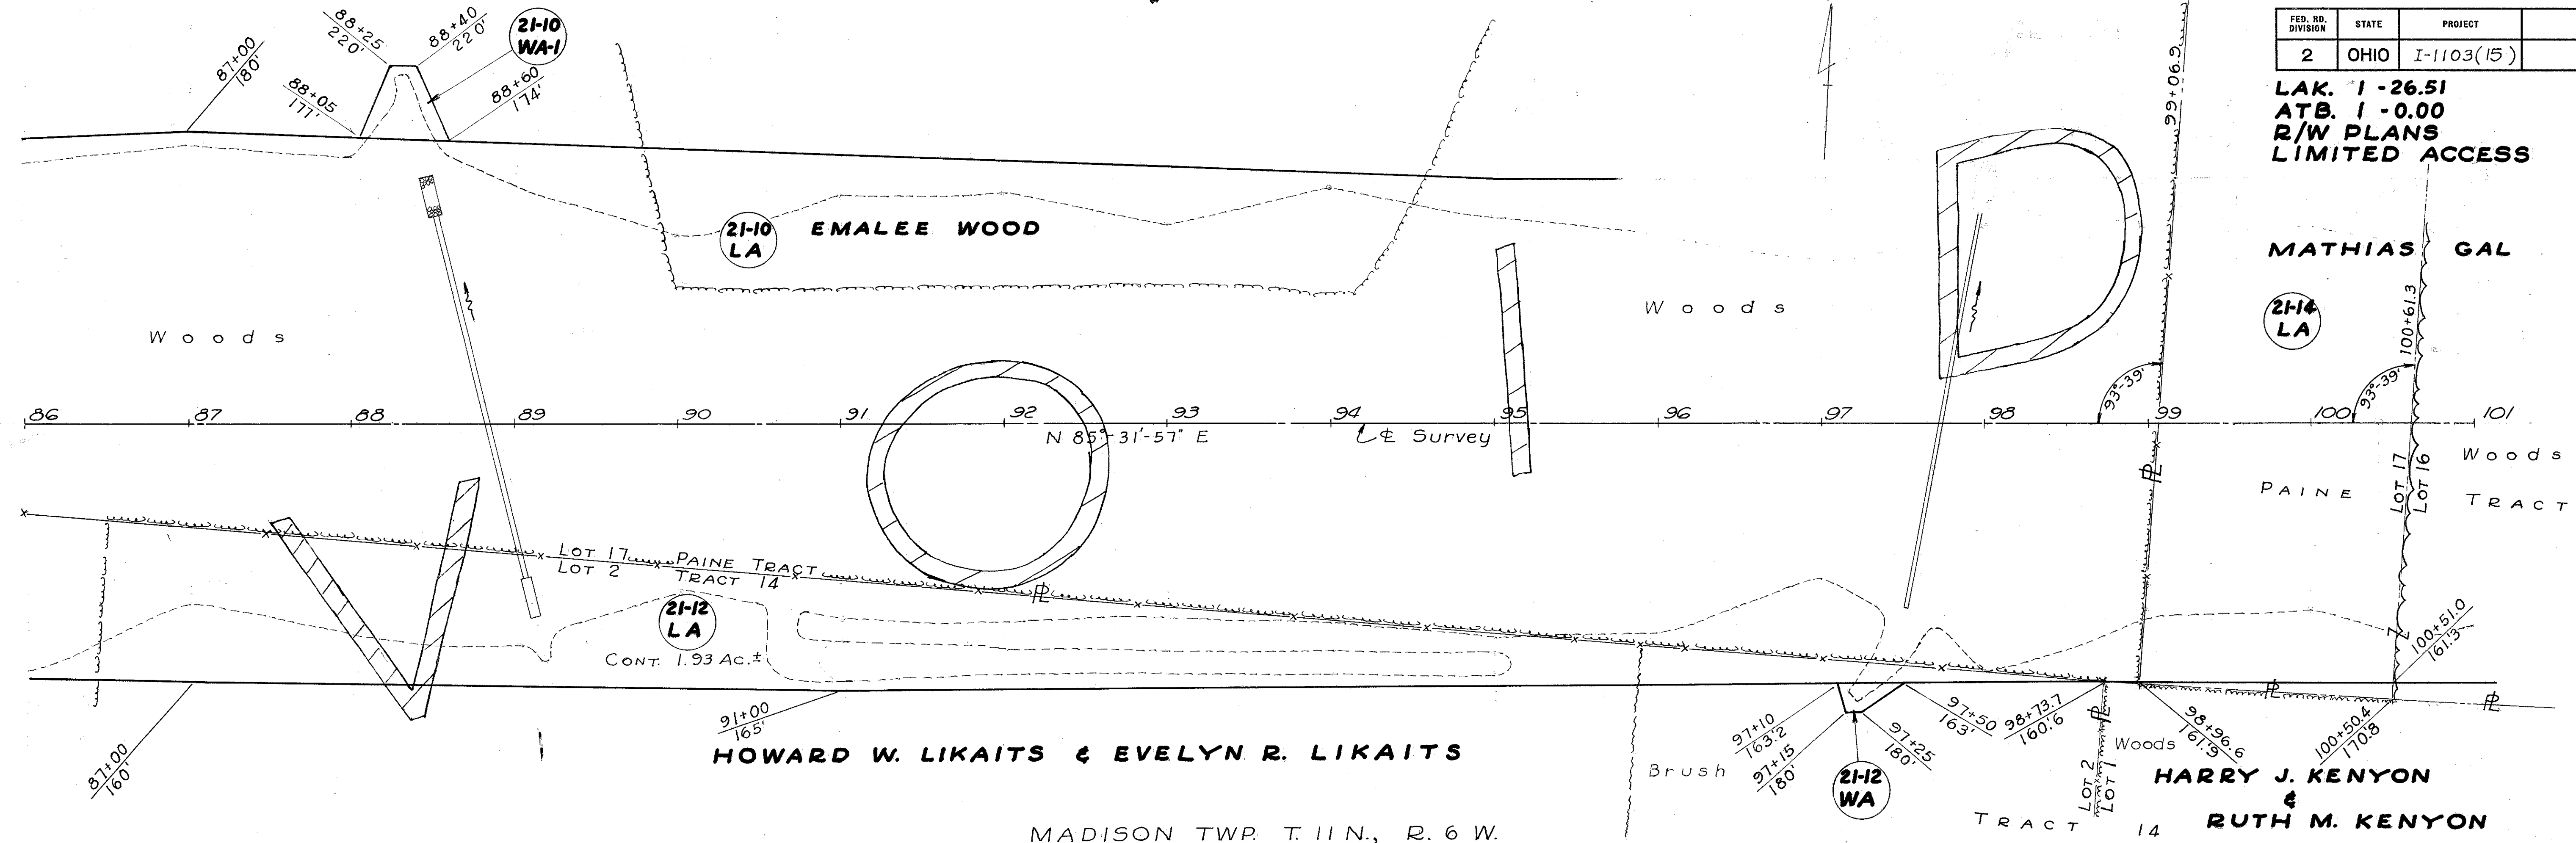

MADISON TWP. T. 11 N., R. 6 W.

P.I. = 5+00.08 (119+07.39 Back = 0+44.61 Ahead)
 Δ = 16°-37'-53" Lt.
 D = 0°-28'
 R = 12,277.67
 T = 1794.52
 L = 3563.86
 E = 130.45

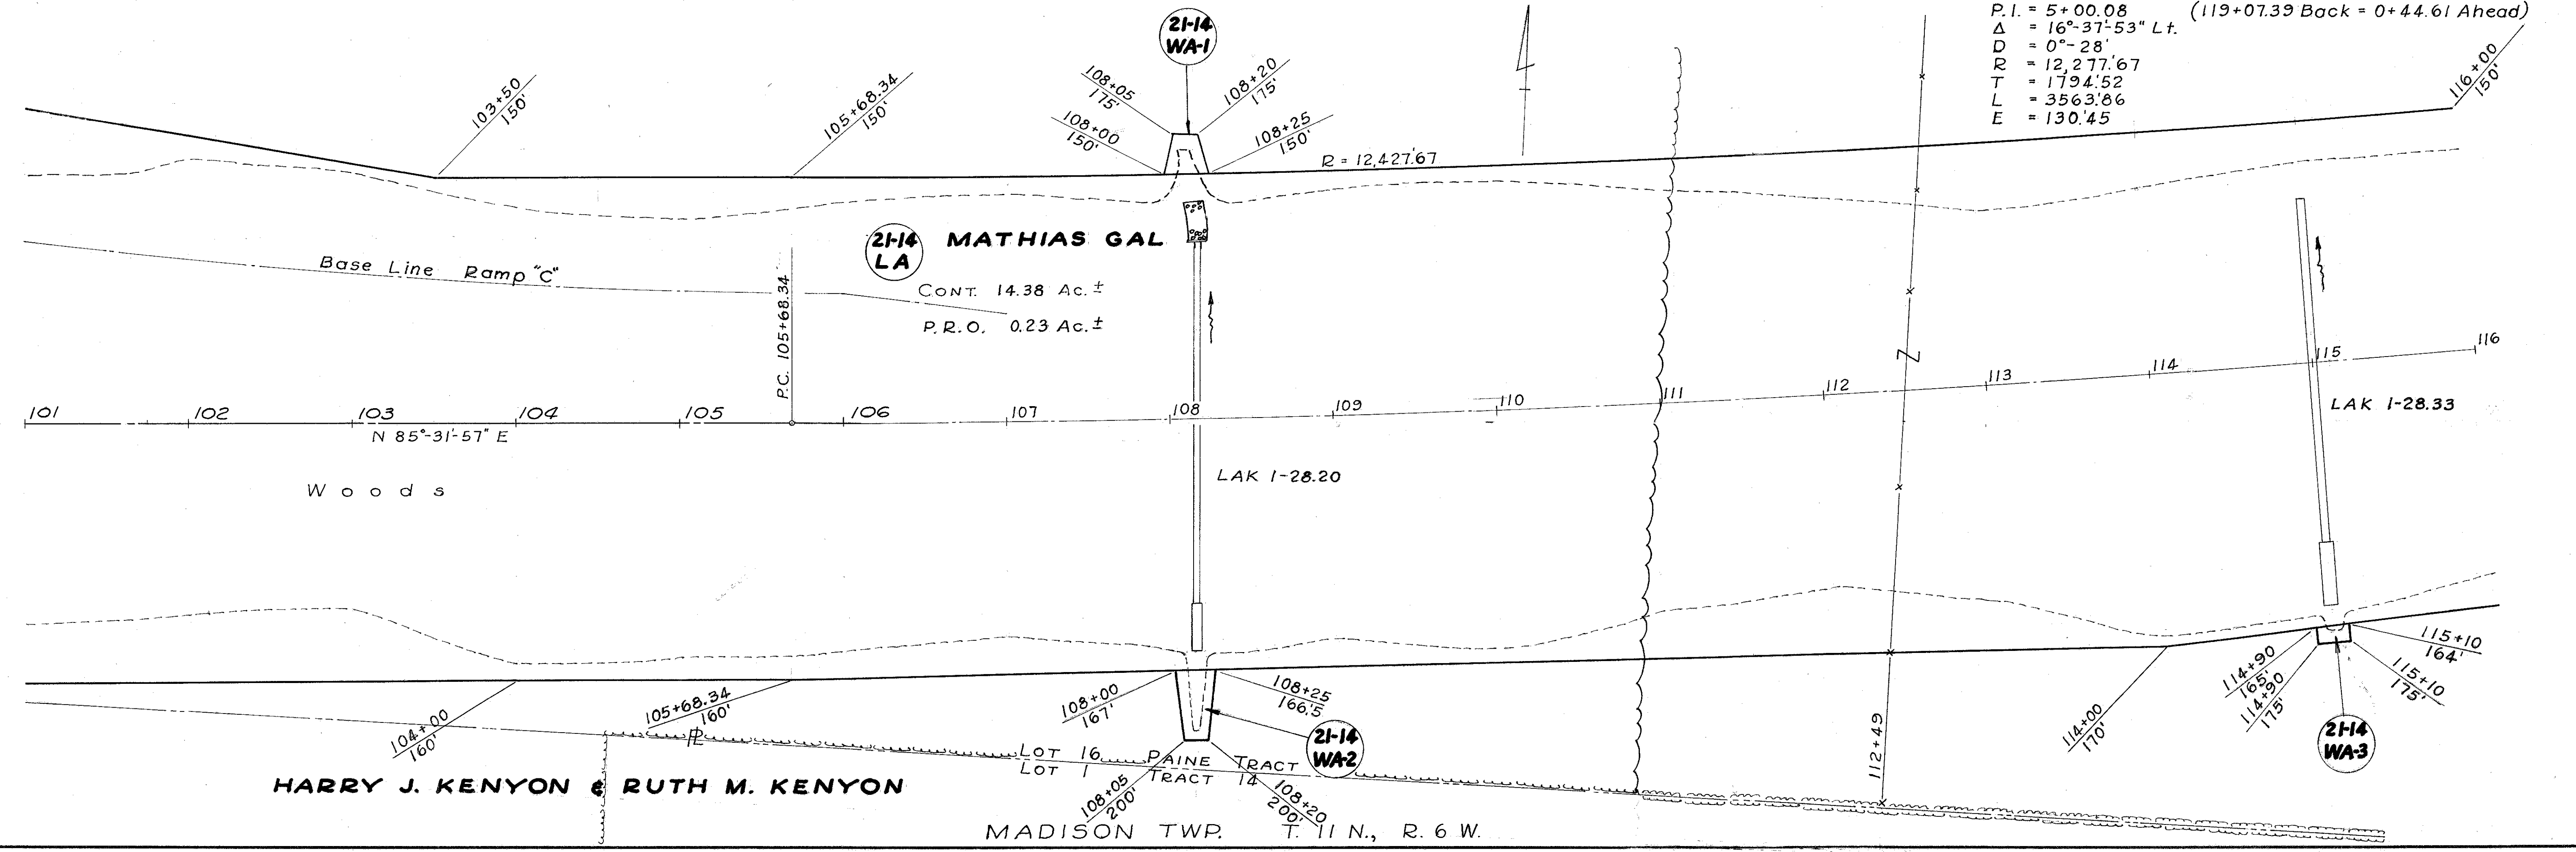

MADISON TWP. T. 11 N., R. 6 W.

LAKE 86+00-116+00