
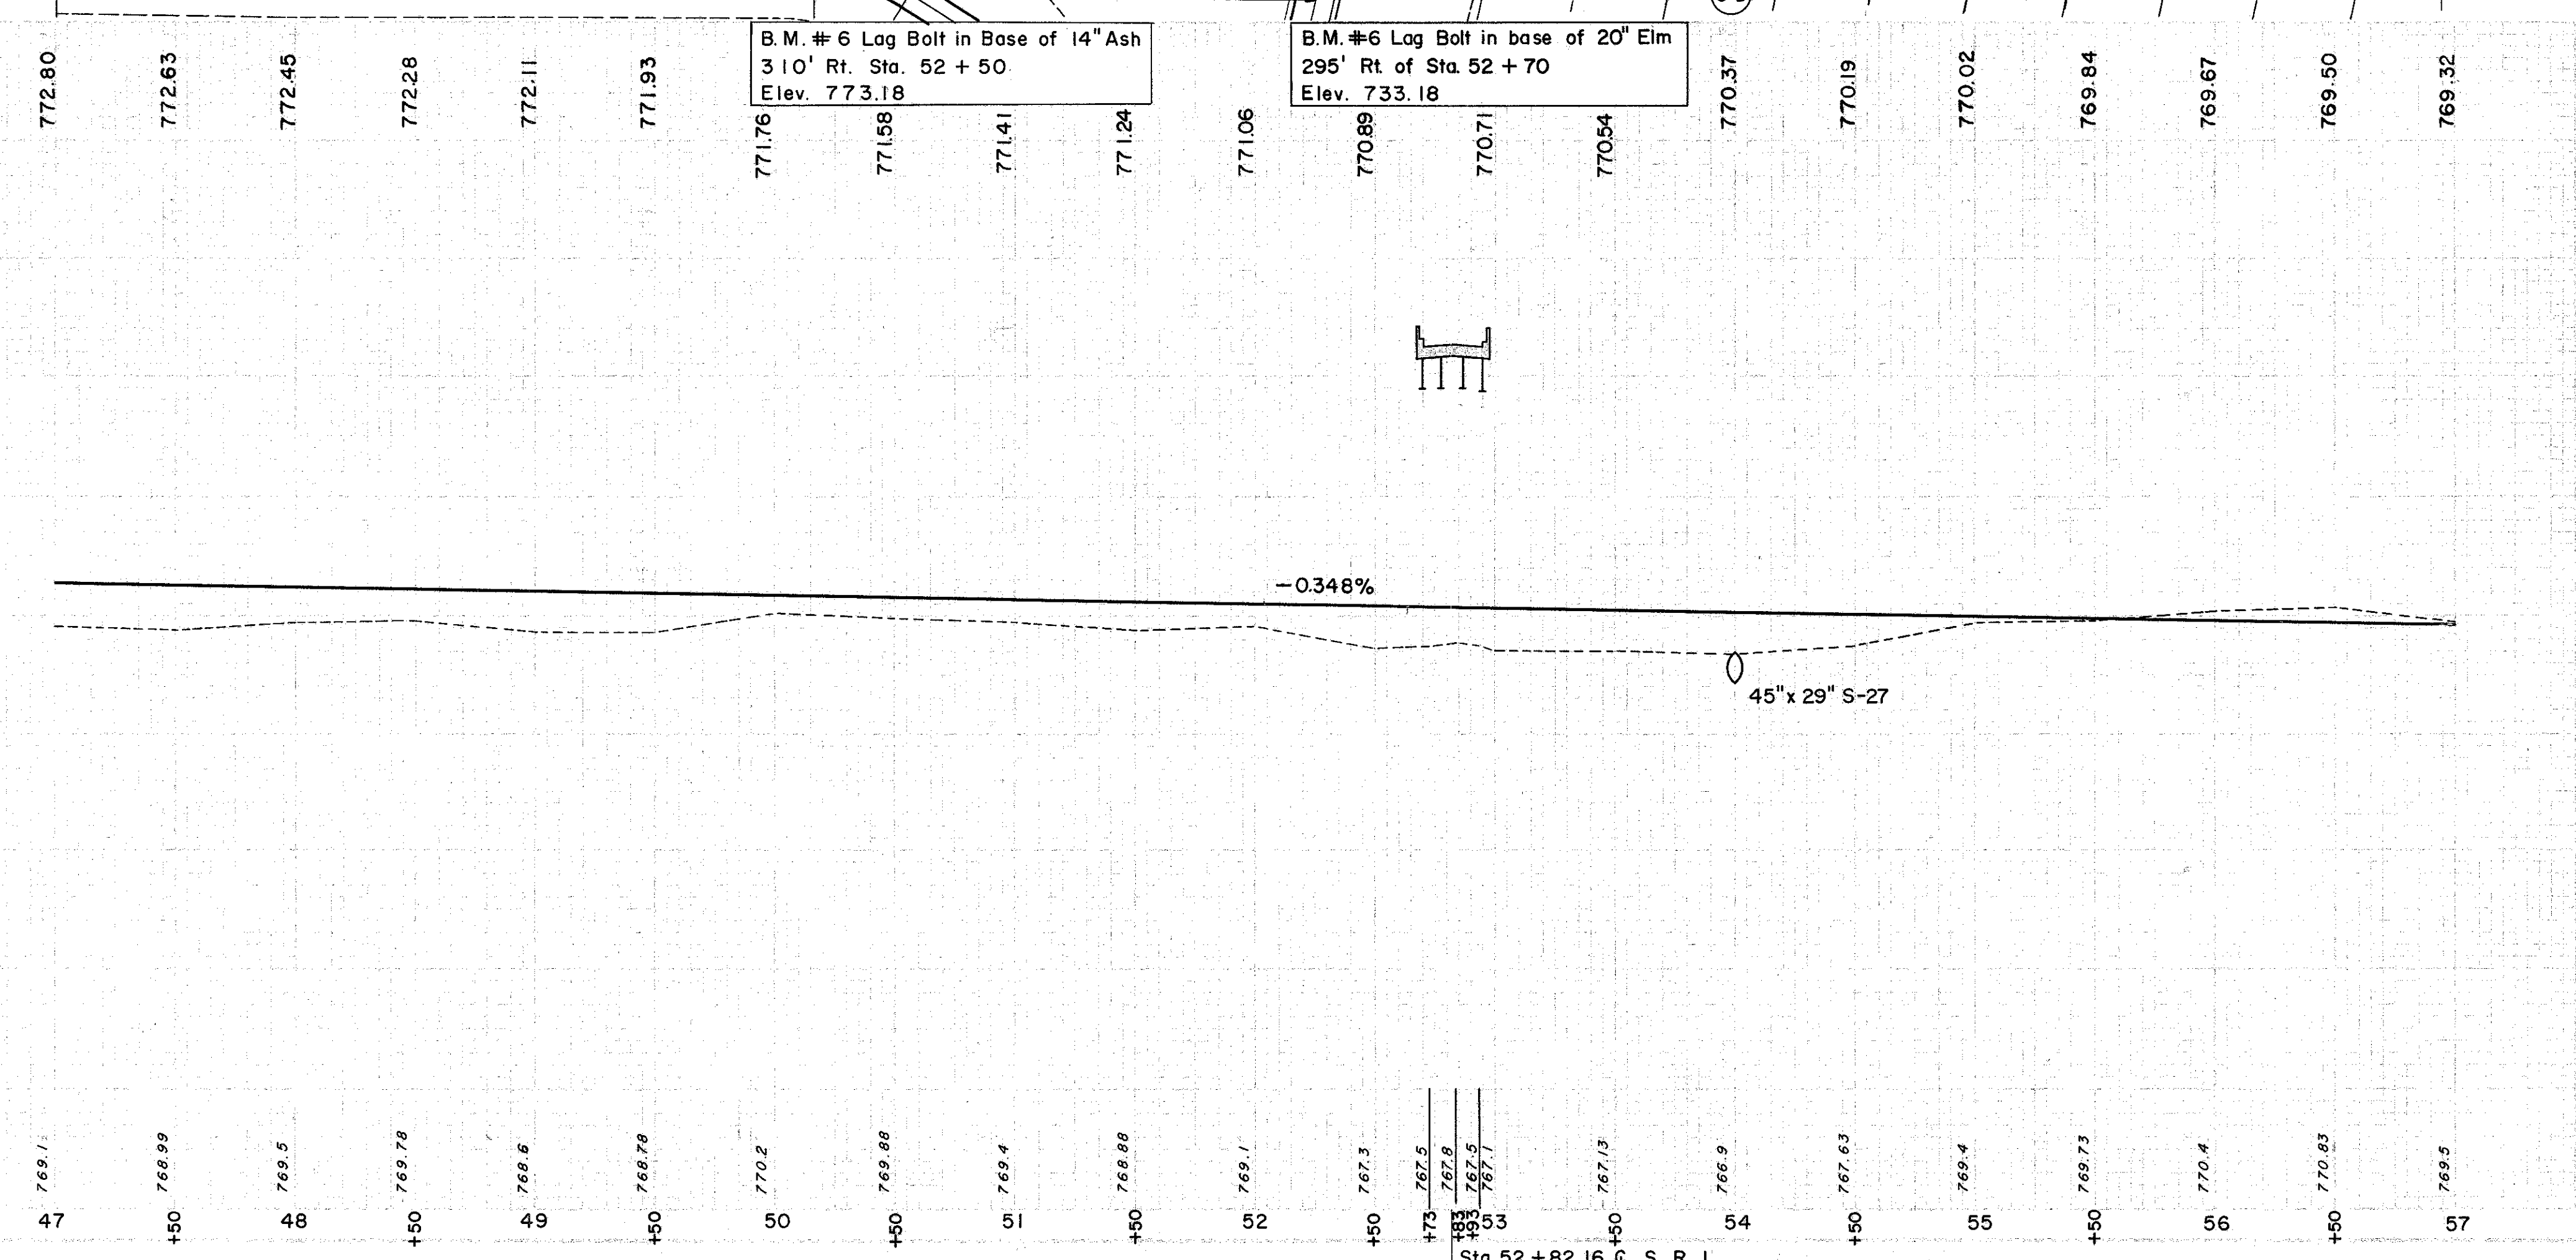


MICROFILMED  
JUN 27 1965

LAKE COUNTY  
LAK-I-6.97

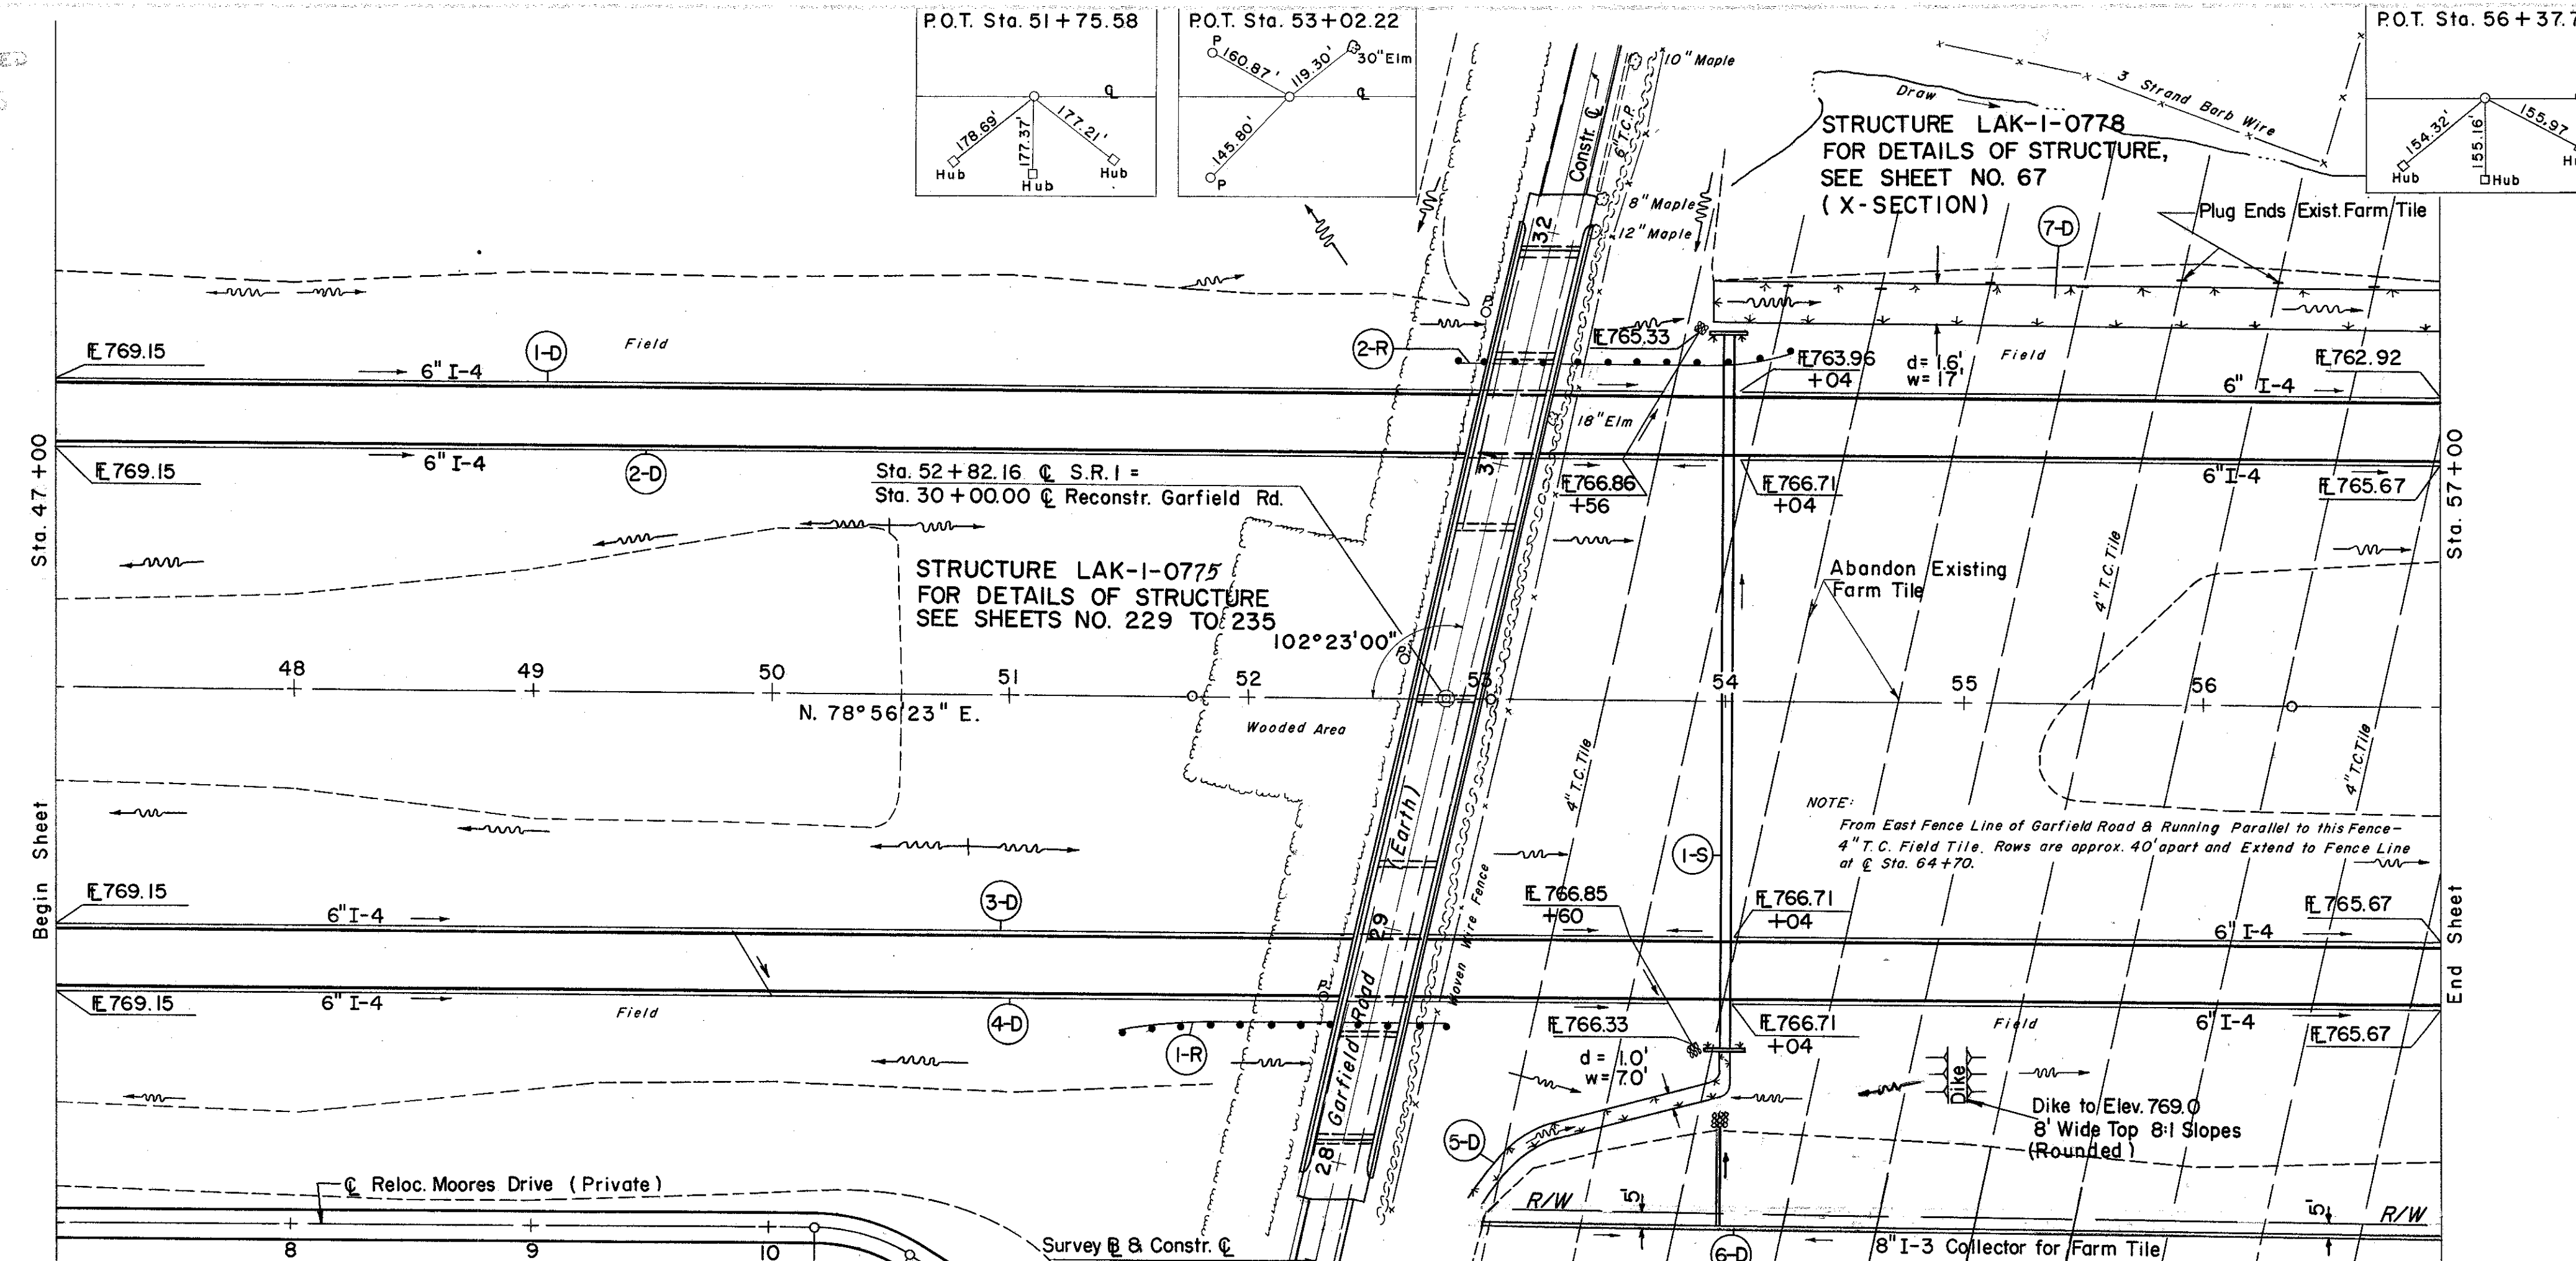

STRUCTURE LAK-I-0778  
FOR DETAILS OF STRUCTURE,  
SEE SHEET NO. 67  
(X-SECTION)

STRUCTURE LAK-I-0775  
FOR DETAILS OF STRUCTURE  
SEE SHEETS NO. 229 TO 235

NOTE:  
From East Fence Line of Garfield Road & Running Parallel to this Fence -  
4\"/>

(D) DRAINAGE

REF. NO.	STATION	DESCRIPTION	FROM	TO	LT.	RT.
I-D	47+00	8\"/>				

(S) STRUCTURES

REF. NO.	STATION	DESCRIPTION	FROM	TO	C.Y.	L.F.
I-S	54+00	Exc. Channel for Exc. Structure	54+00	54+00	451	9
E-2		Exc. Channel for Exc. Structure				
E-3		Channel for Exc. Structure				
L-10		Sodding Structure				
S-1		Conc. for Structure				
S-4		Reinf. Steel				
S-27		45\"/>				

(R) ROADWAY

REF. NO.	STATION	DESCRIPTION	FROM	TO	C.Y.	L.F.
I-R	51+48	Exc. Farm Tile	51+48	52+85	52	137.5
2-R	52+85	Exc. Farm Tile	52+85	54+22	54	137.5

6,236 C.Y.  
15,441 C.Y.  
18 18,220 C.Y.