


SEEDING
END 5' Q
W/10 Yds.

35
277

LAKE COUNTY
LAK-1-697

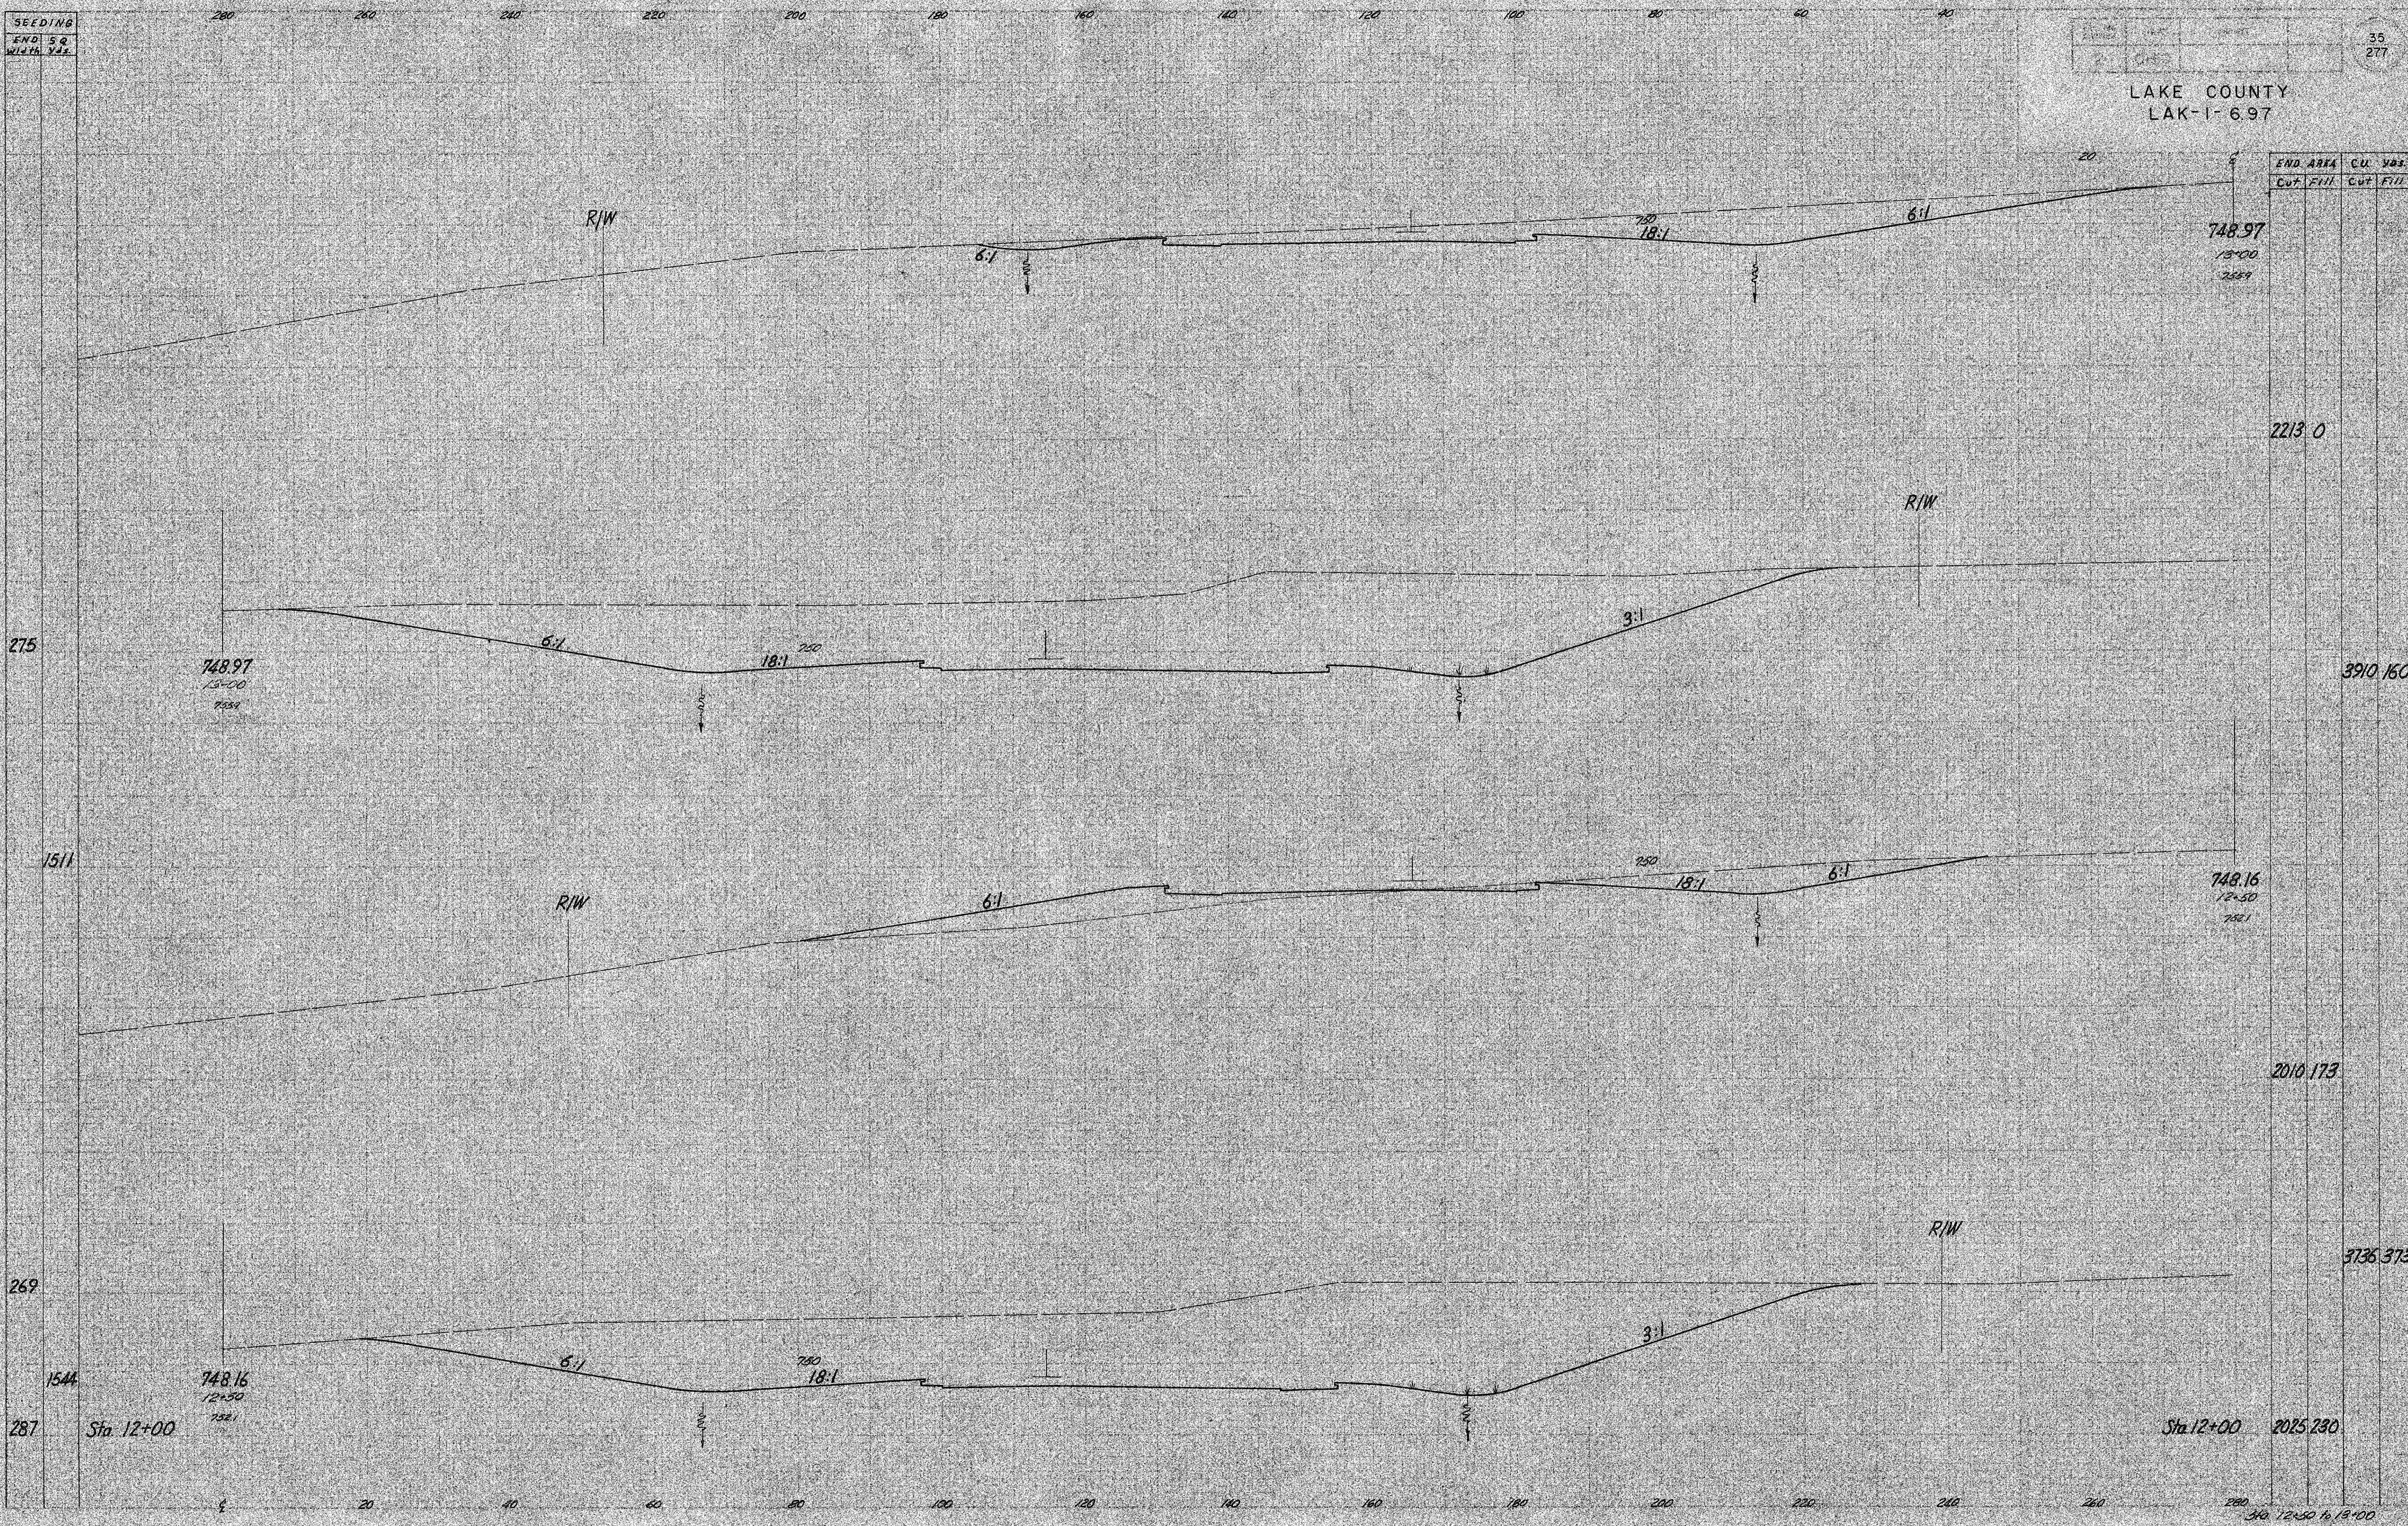

287

Sta 12+00

Sta 12+00

2015 230

3736 373

Sta 12+50 to 13+00