


SEEDING  
END SQ  
WATER

38  
277

LAKE COUNTY  
LAK-1-6.97

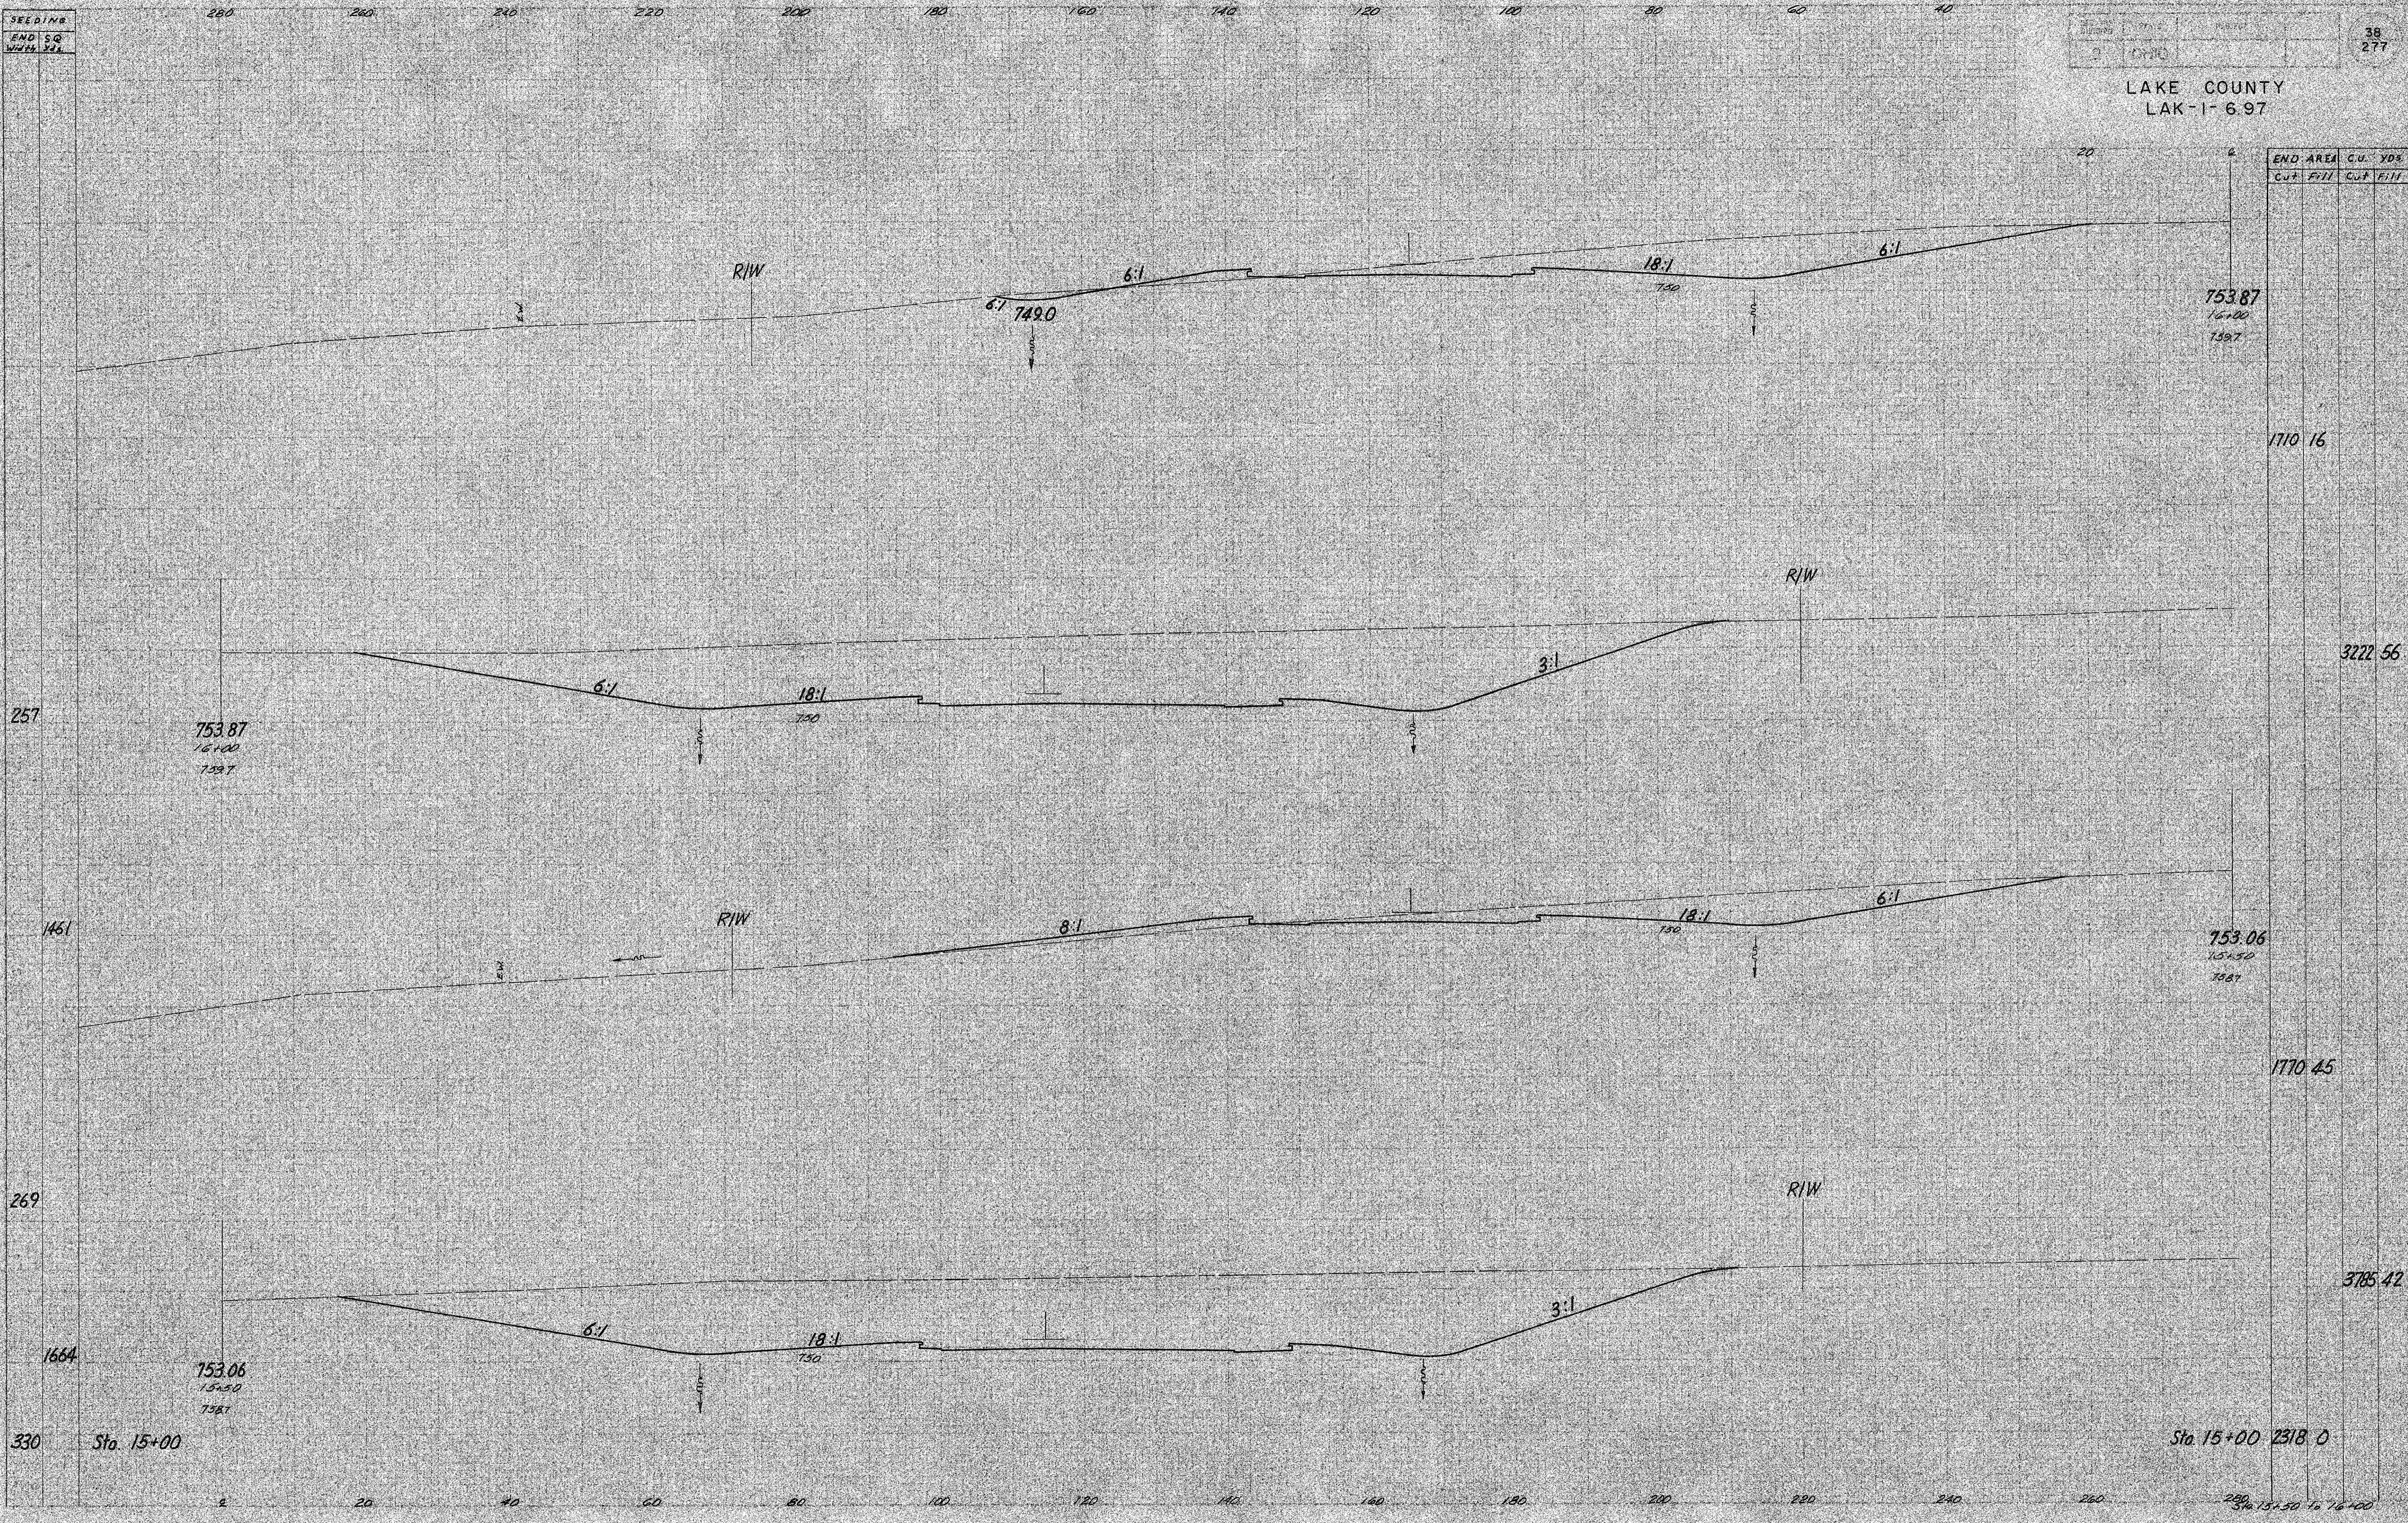

END AREA		C.U. YDS.	
Cut	Fill	Cut	Fill

				1710	16
				3222	56
				1770	45
				3785	42
				2318	0
				230	15+50 to 16+00