


SEEDING  
END STA 125  
WID. 125

280 260 240 220 200 180 160 140 120 100 80 60 40

44  
277

LAKE COUNTY  
LAK-1-6.97

END AREA CU YDS  
CUT FILL CUT FILL

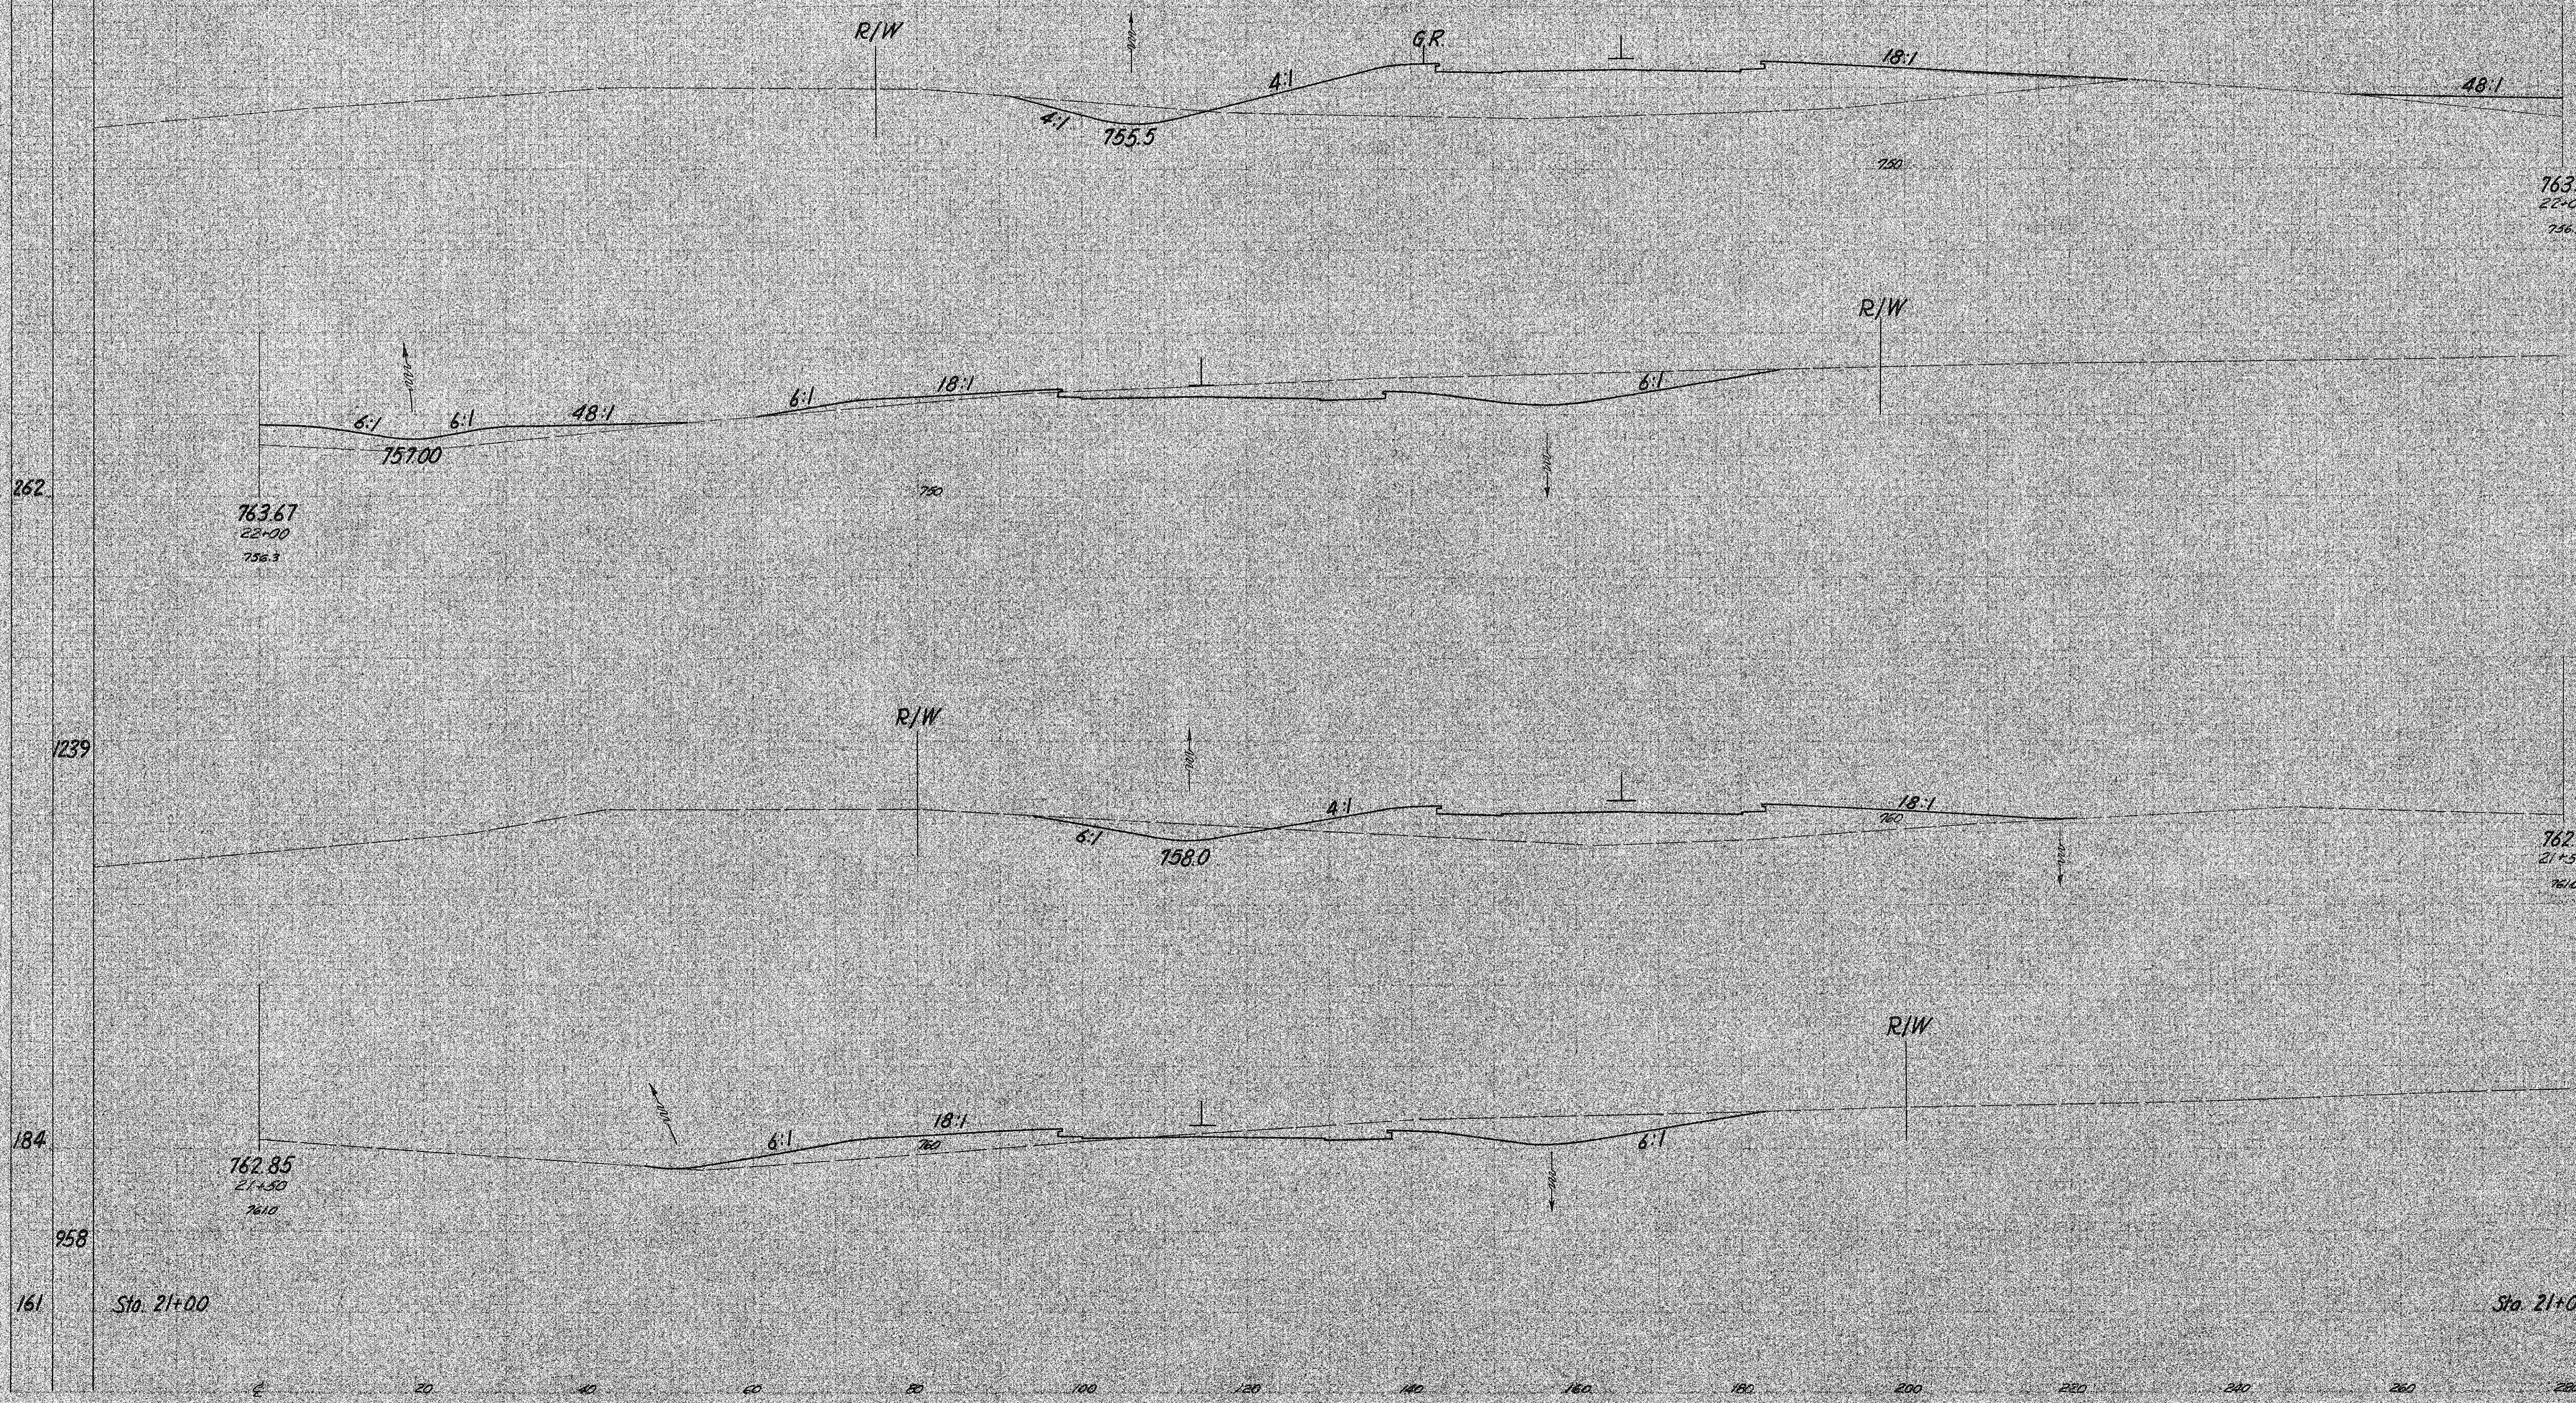

262

763.67  
22+00  
756.3

757.00

763.67  
22+00  
756.3

202 6/3

326 878

239

R/W

758.0

762.85  
21+50  
761.0

150 335

184

762.85  
21+50  
761.0

R/W

378 372

161

Sta. 21+00

Sta. 21+00 258 67

Sta. 21+50 to 22+00