


SEADING
AND SQ
WIDTH VDS

REL. NO.	DATE	BY	50
2	CHD		277

LAKE COUNTY
LAK-1-6.97

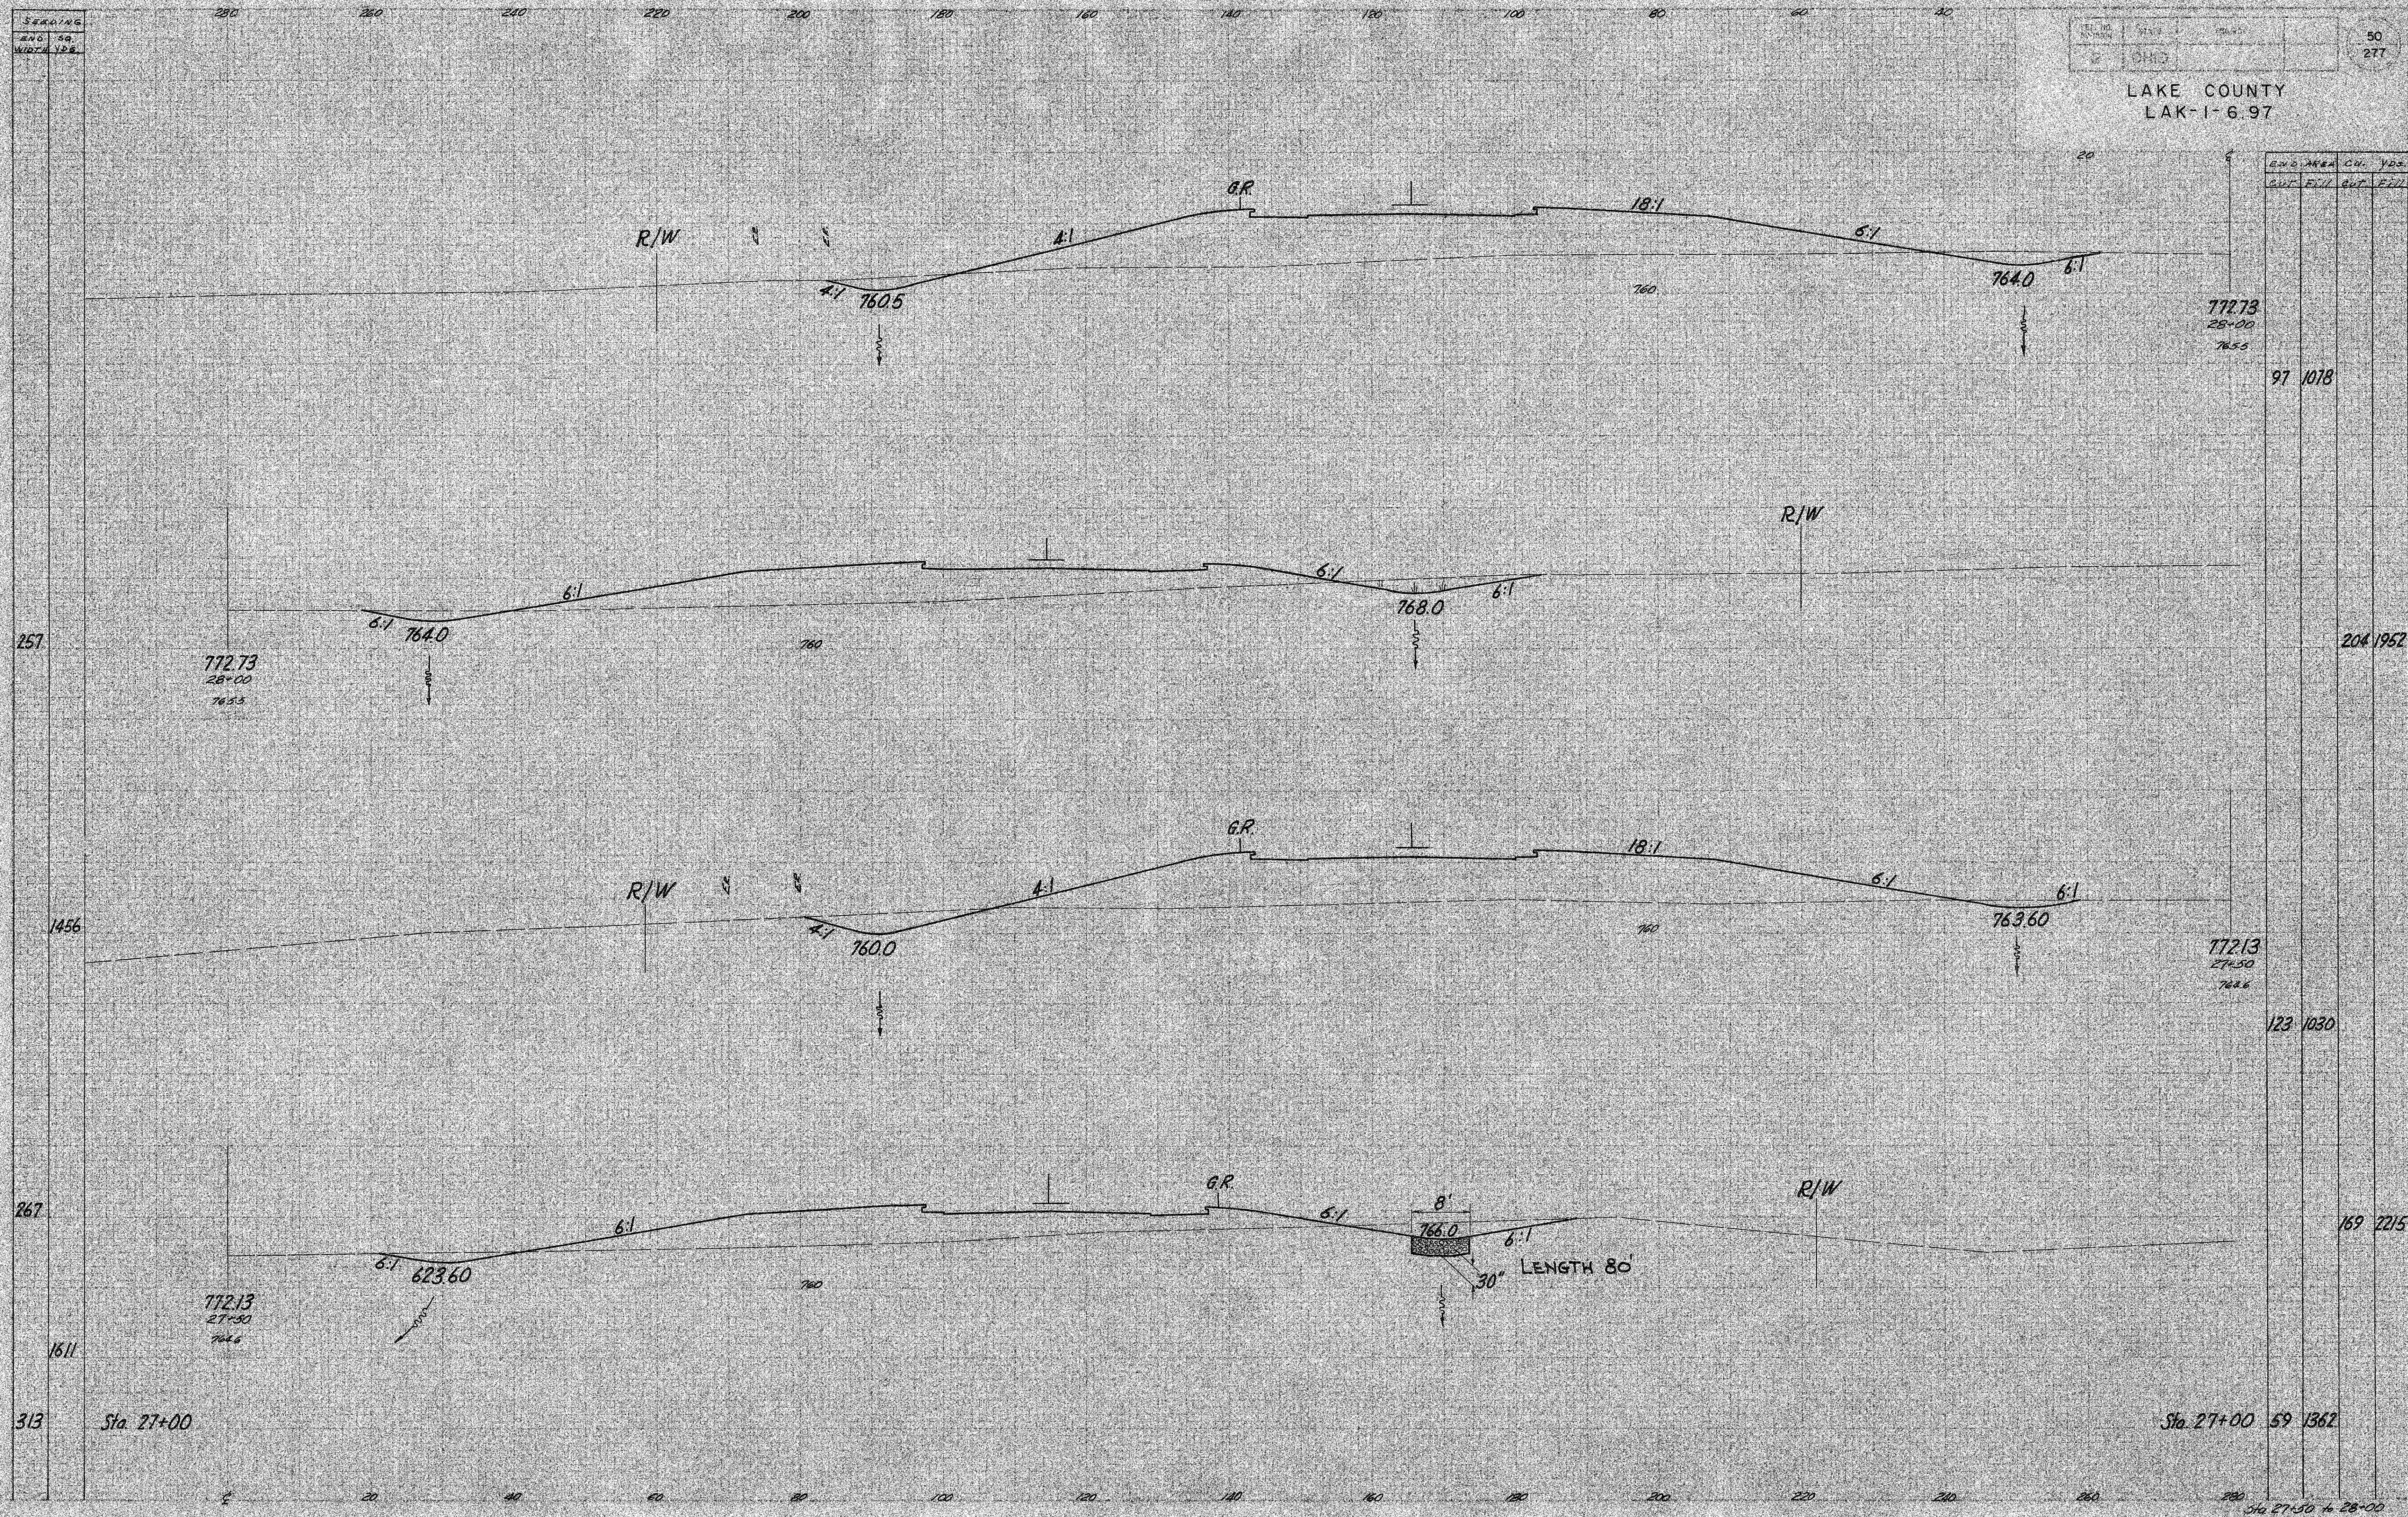

END STA	AREA	CUT	FILL	CUM.	VDS.
---------	------	-----	------	------	------

28+00					
772.73					
765.5					
97					1018

257					
772.73					
763.3					
204					1952

1456					
772.13					
762.6					
123					1030

267					
772.13					
764.6					
169					2215

313					
59					1362

Sta 27+50 to 28+00