


SEEDING
 END SQ.
 WIDTH YDS.

51
 277

LAKE COUNTY
 LAK-1-6.97

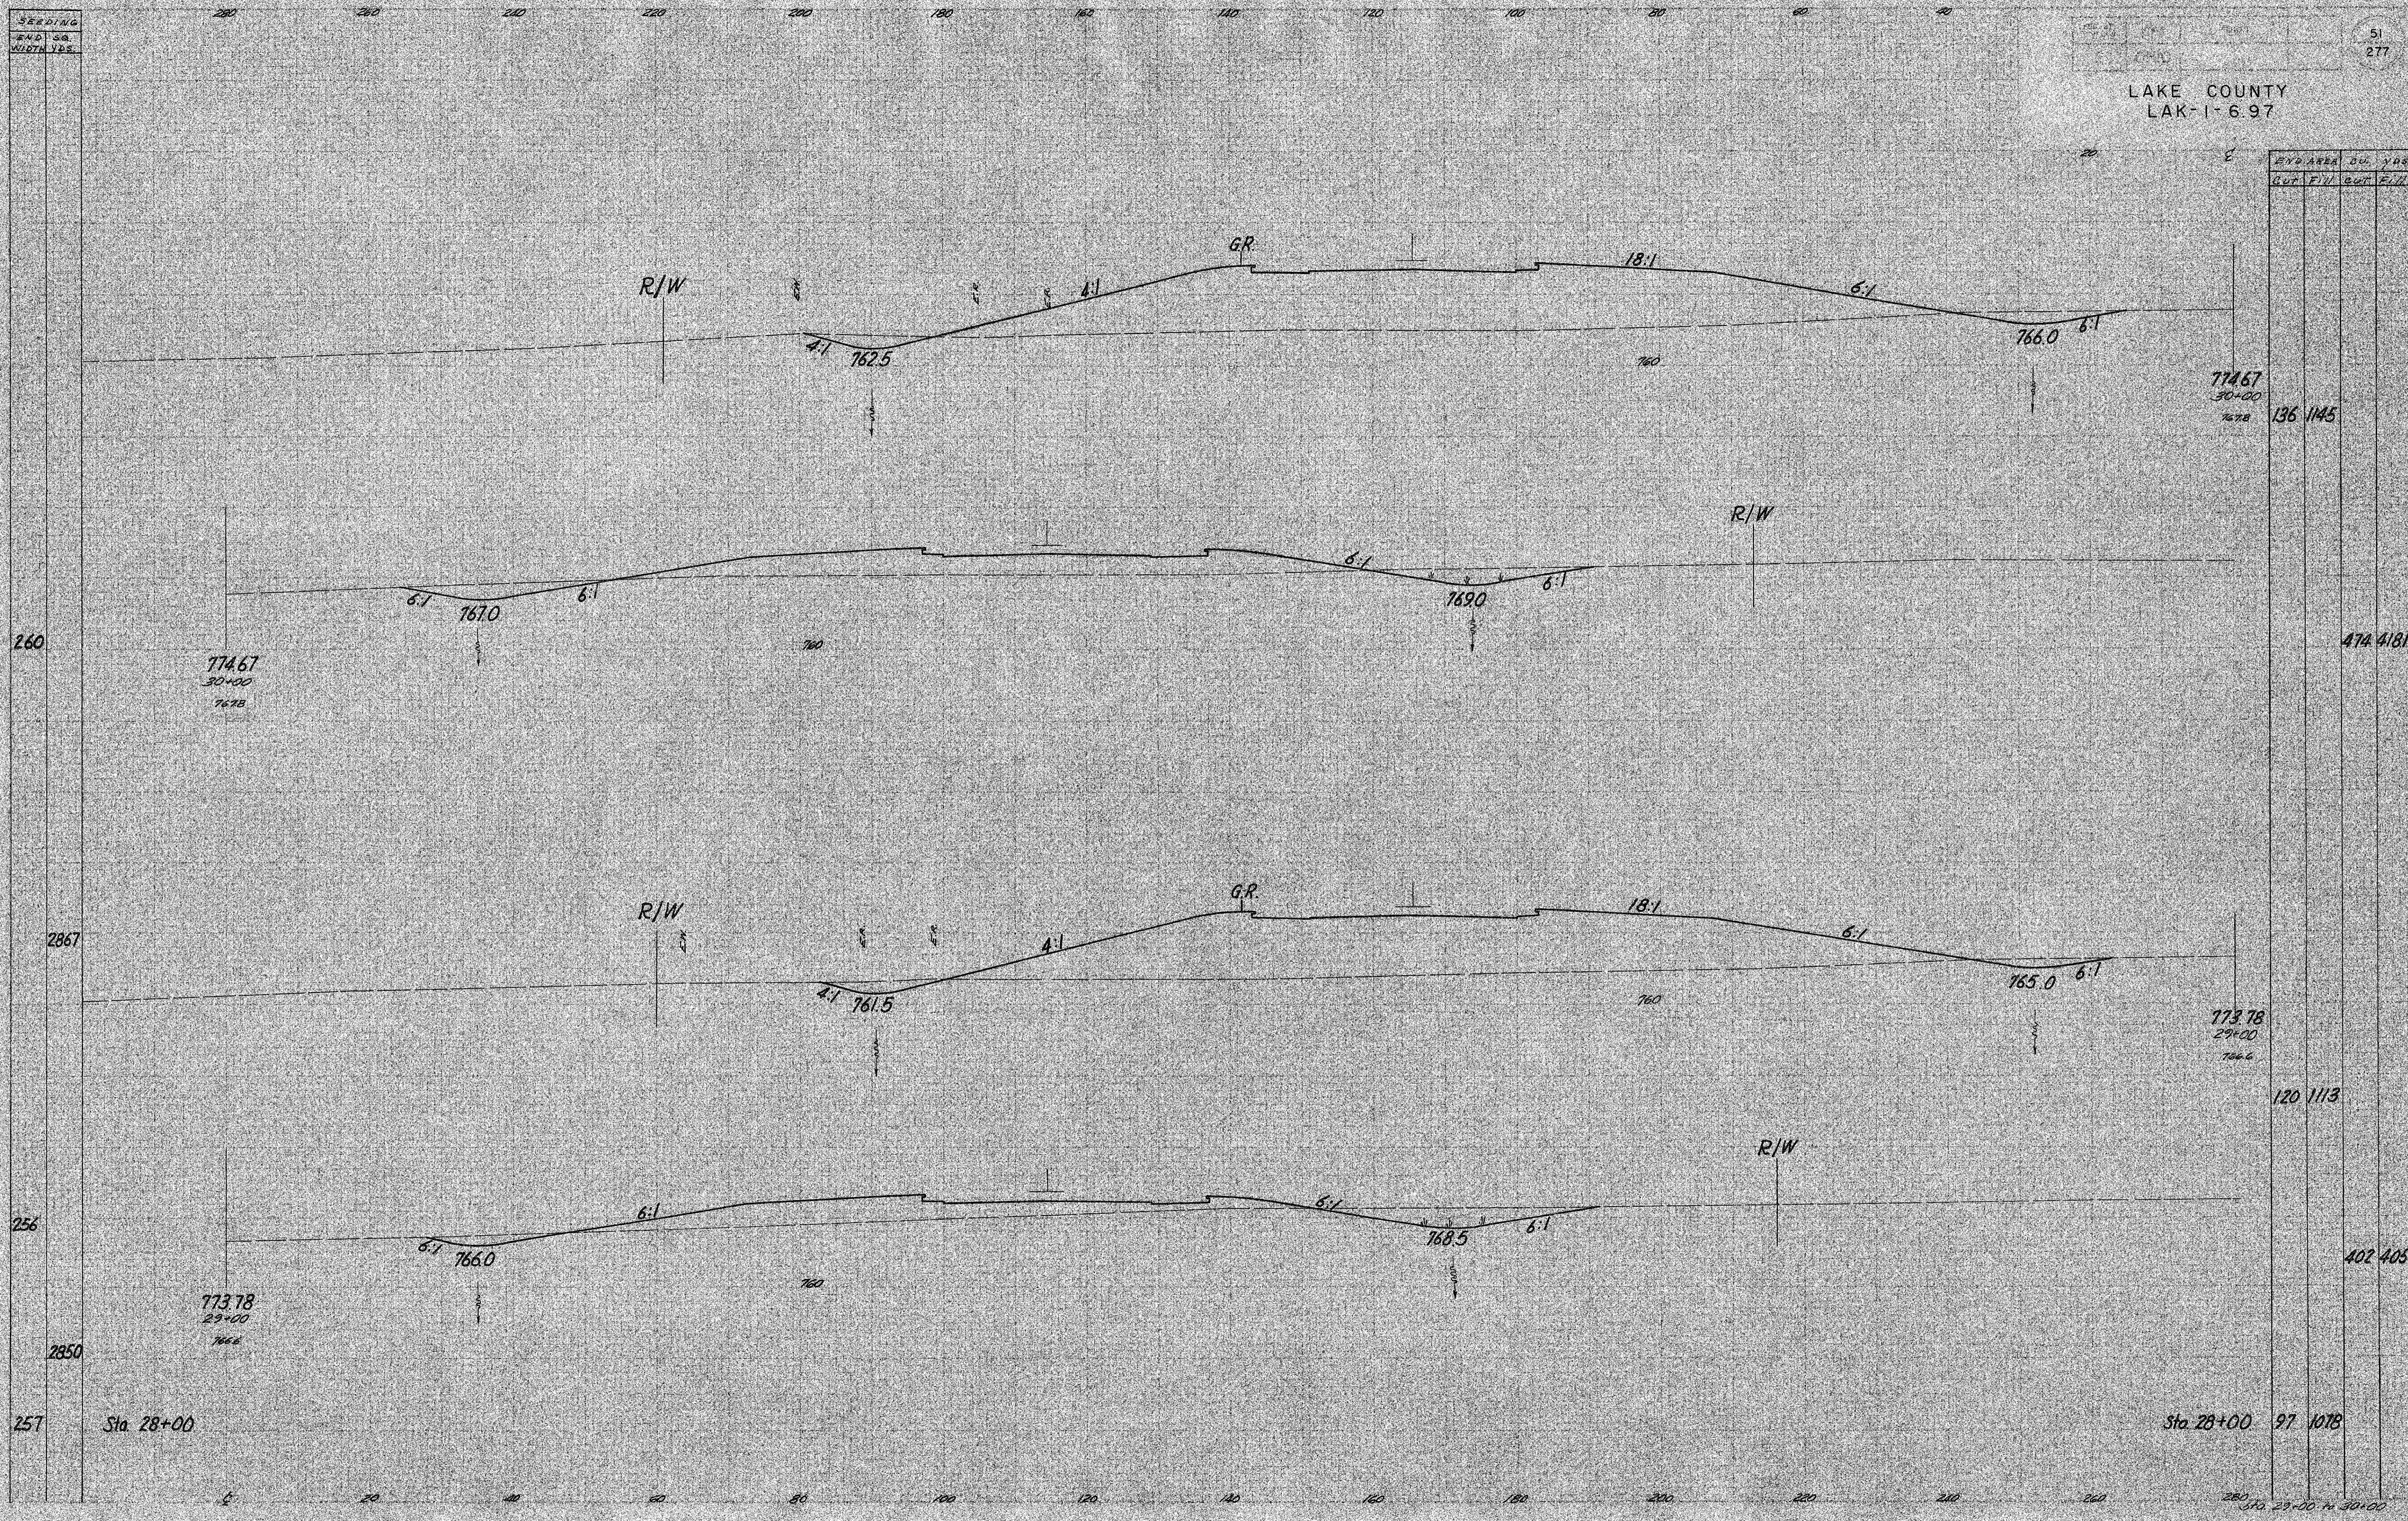

Sta 28+00

Sta 28+00

97 1078

Sta 29+00 to 30+00