


SEEDING
END STA
WIDTH YDS.

LAKE COUNTY
LAK-1-6.97

55
277

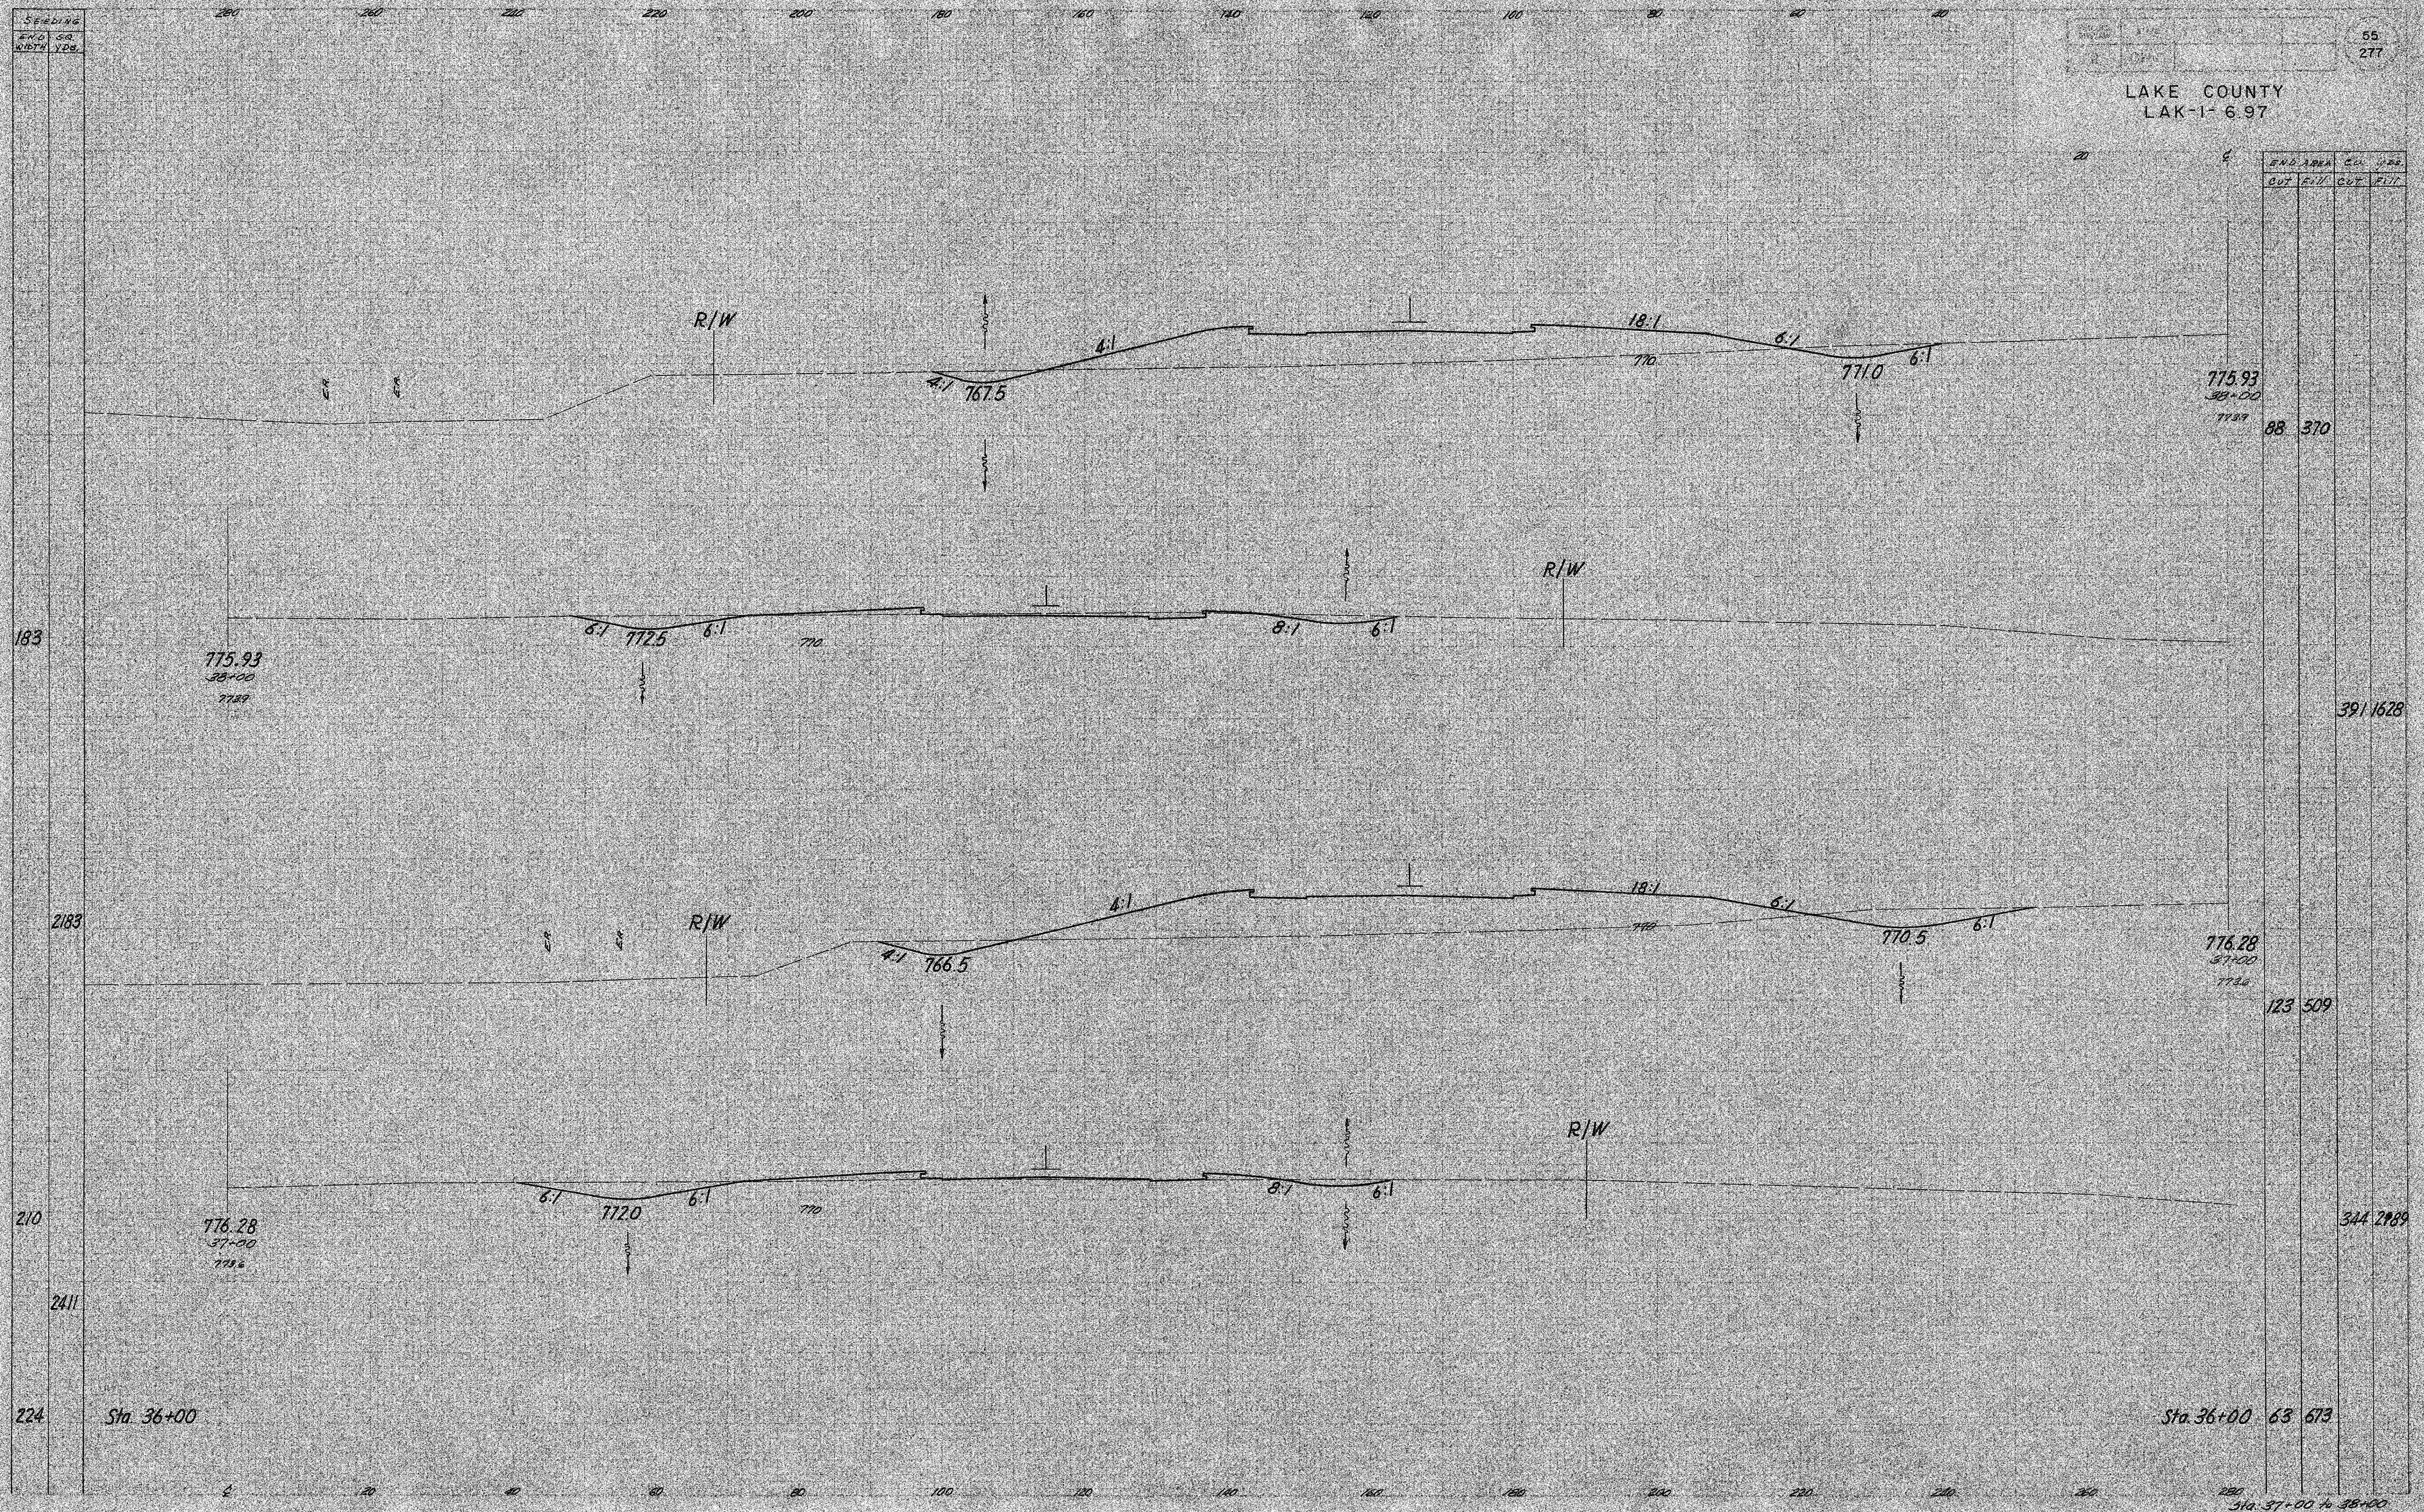

183

2183

210

2411

224

Sta 36+00

Sta 36+00 63 673

Sta 37+00 to 38+00