


SEEDING
END SQ.
WIDTH YDS.

58
277

LAKE COUNTY
LAK-1-6.97

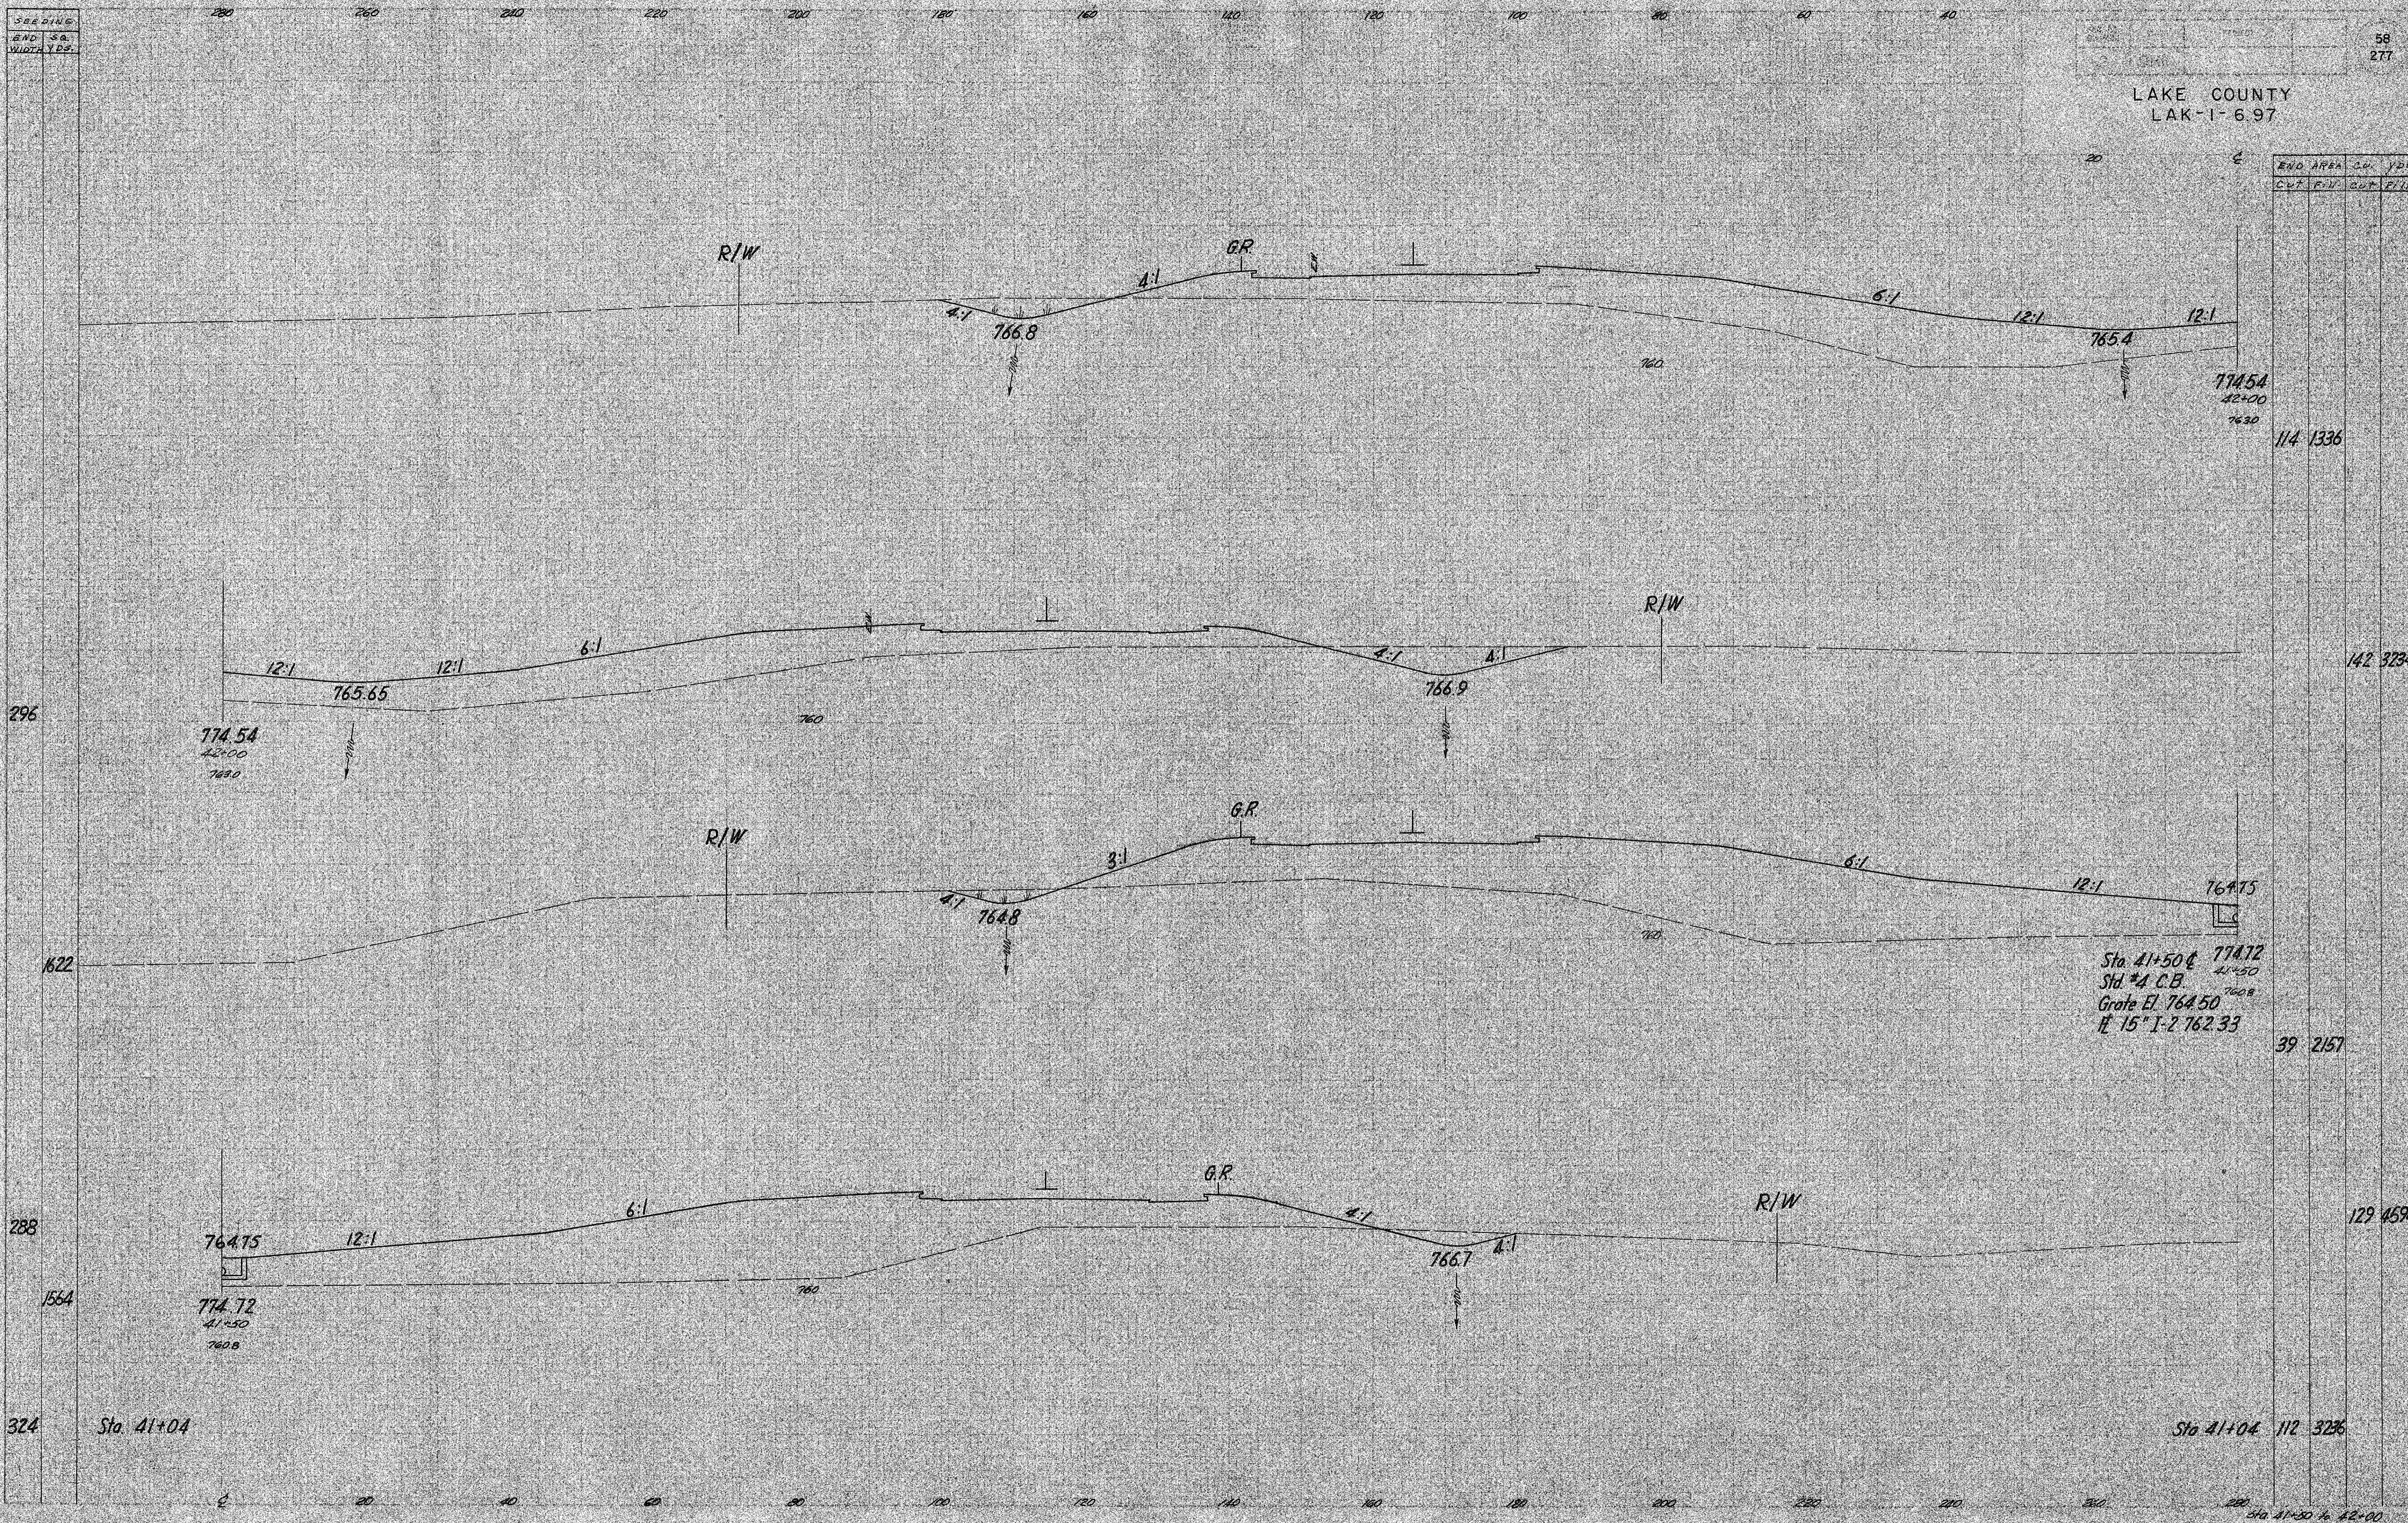

END AREA	CU. YDS.
Cut F/W	Out F/W

114 1336

142 3234

39 2157

129 4594

112 3236

Sta 41+50 @ 774.72
Std #4 C.B. 41+50
Grate El. 764.50 760.8
12" 15" I-2 762.33

Sta 41+04

Sta 41+04

Sta 41+50 to 42+00