


SEE PLAN  
R/W 158  
W/204 V.S.

280 260 240 220 200 180 160 140 120 100 80 60 40

DATE	5/10/05	59
BY	QJG	277

LAKE COUNTY  
LAK-1-6.97

AREA	AREA	C.V.	V.S.
COY	EV	GR	EV

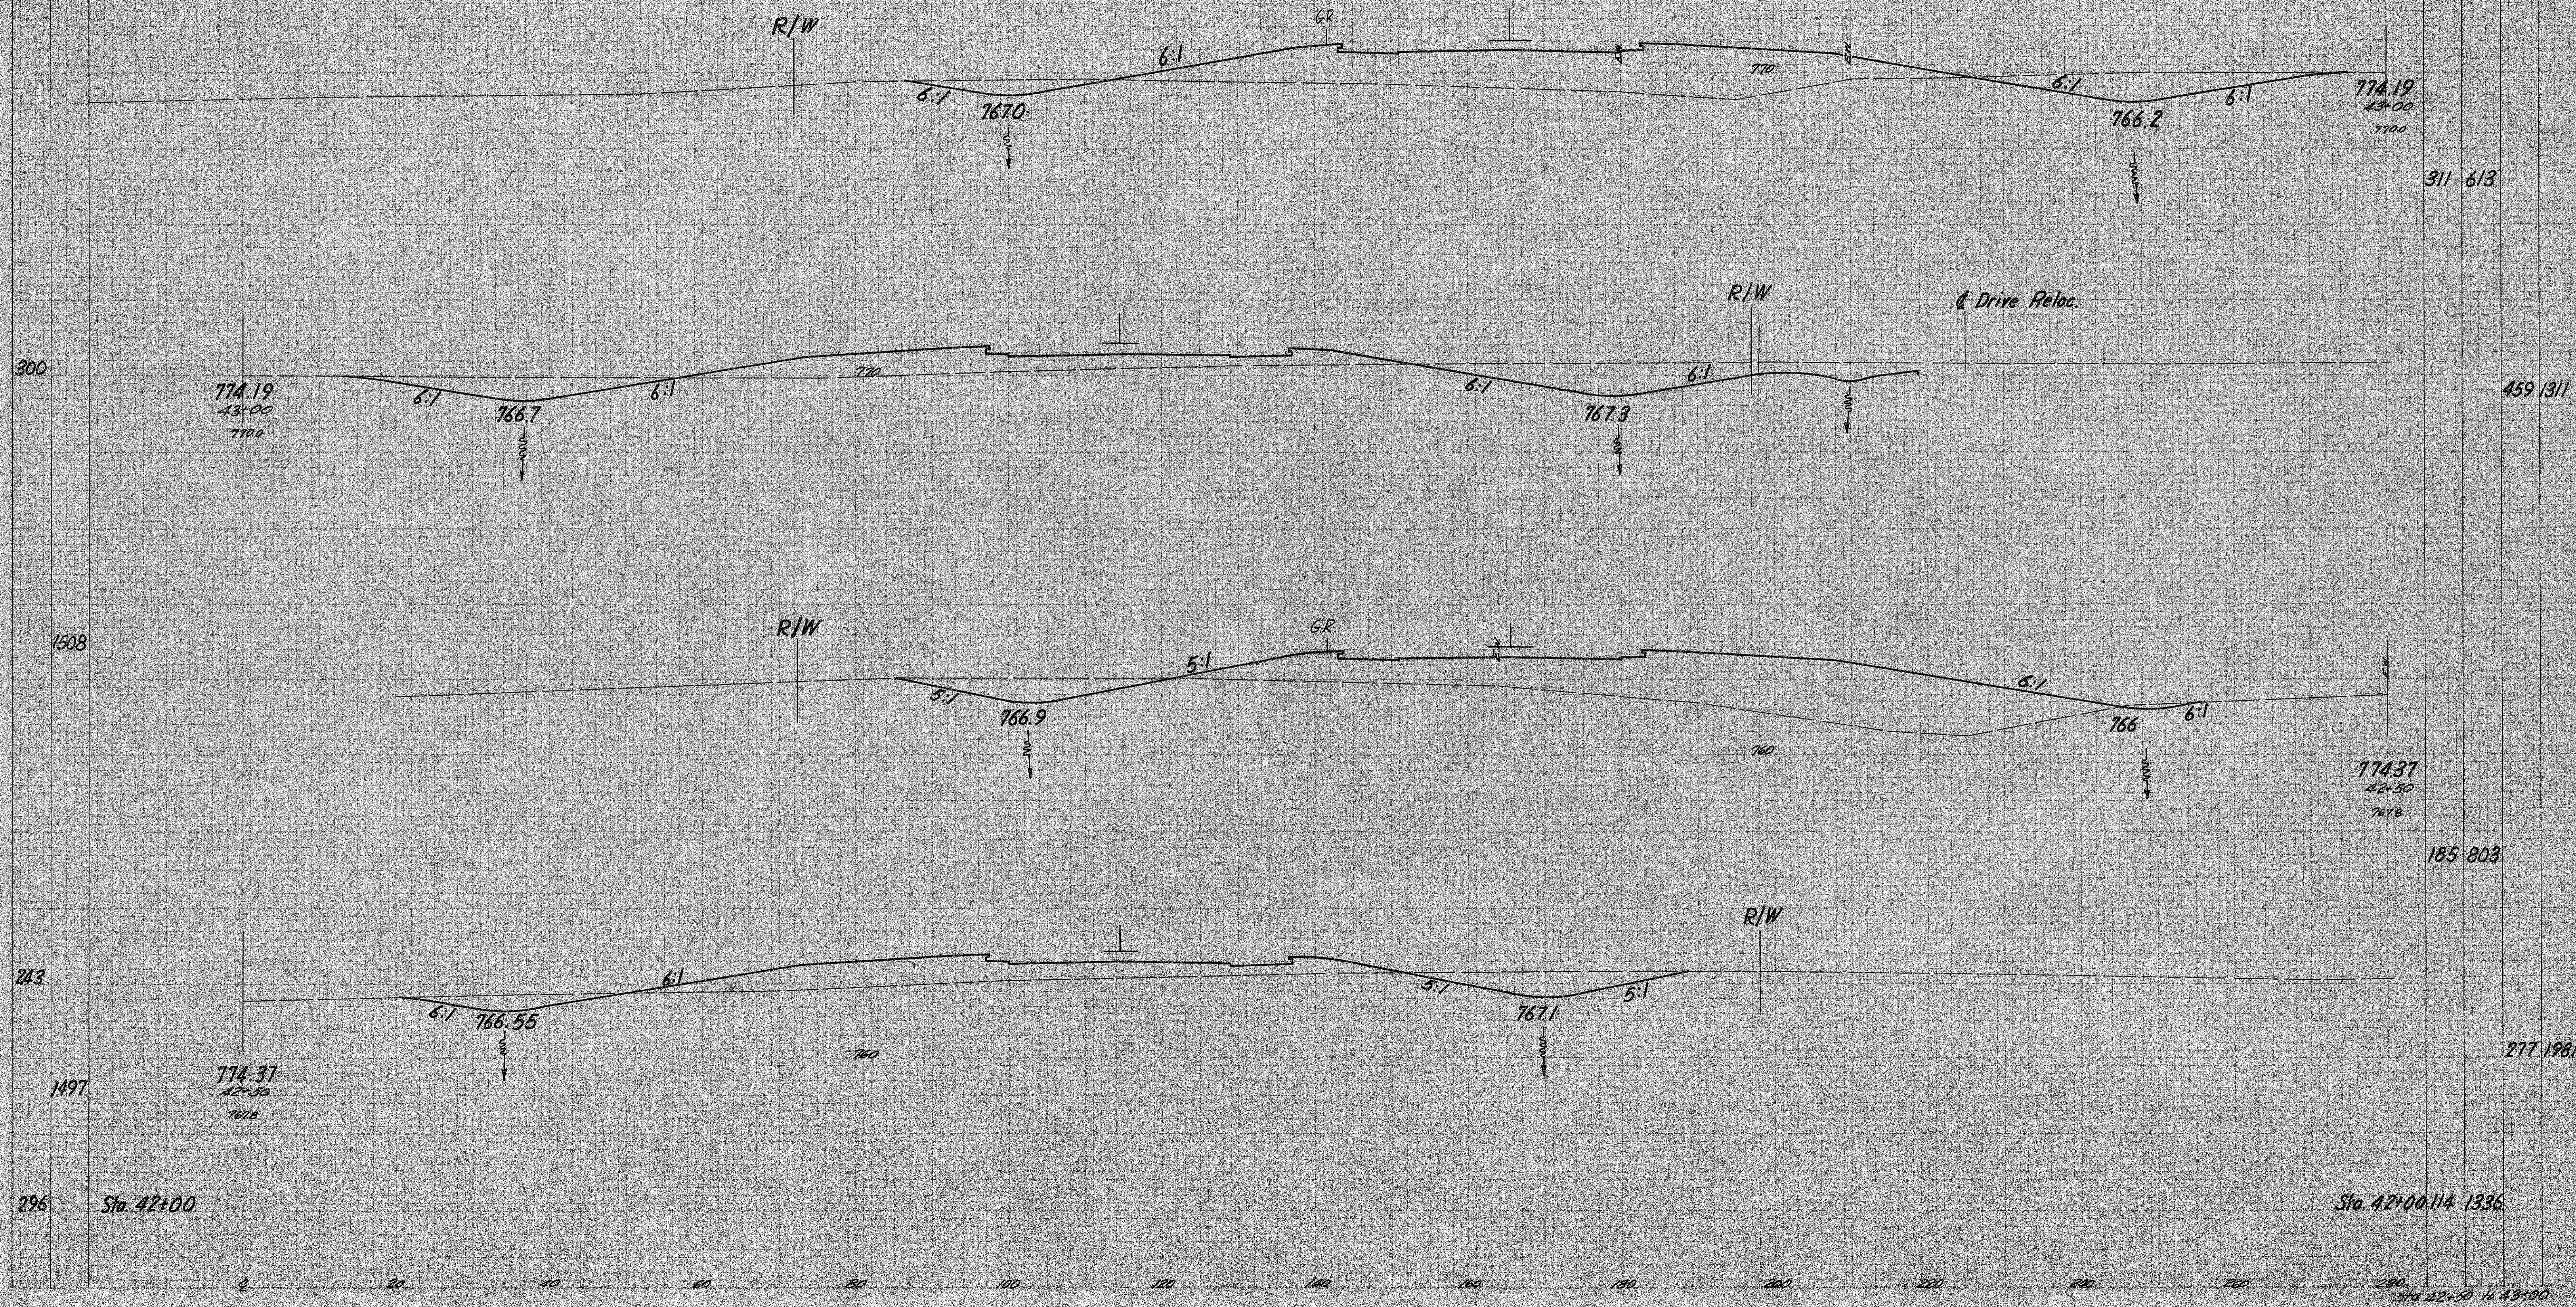

311 613

459 1311

185 803

277 1981

Sta. 42+00.114 1336

Sta. 42+00.143 1336