


280 260 240 220 200 180 160 140 120 100 80 60 40

3E 0116  
PND 5A  
W/D 008

DATE	BY	SCALE	61
2			277

LAKE COUNTY  
LAK-1-697

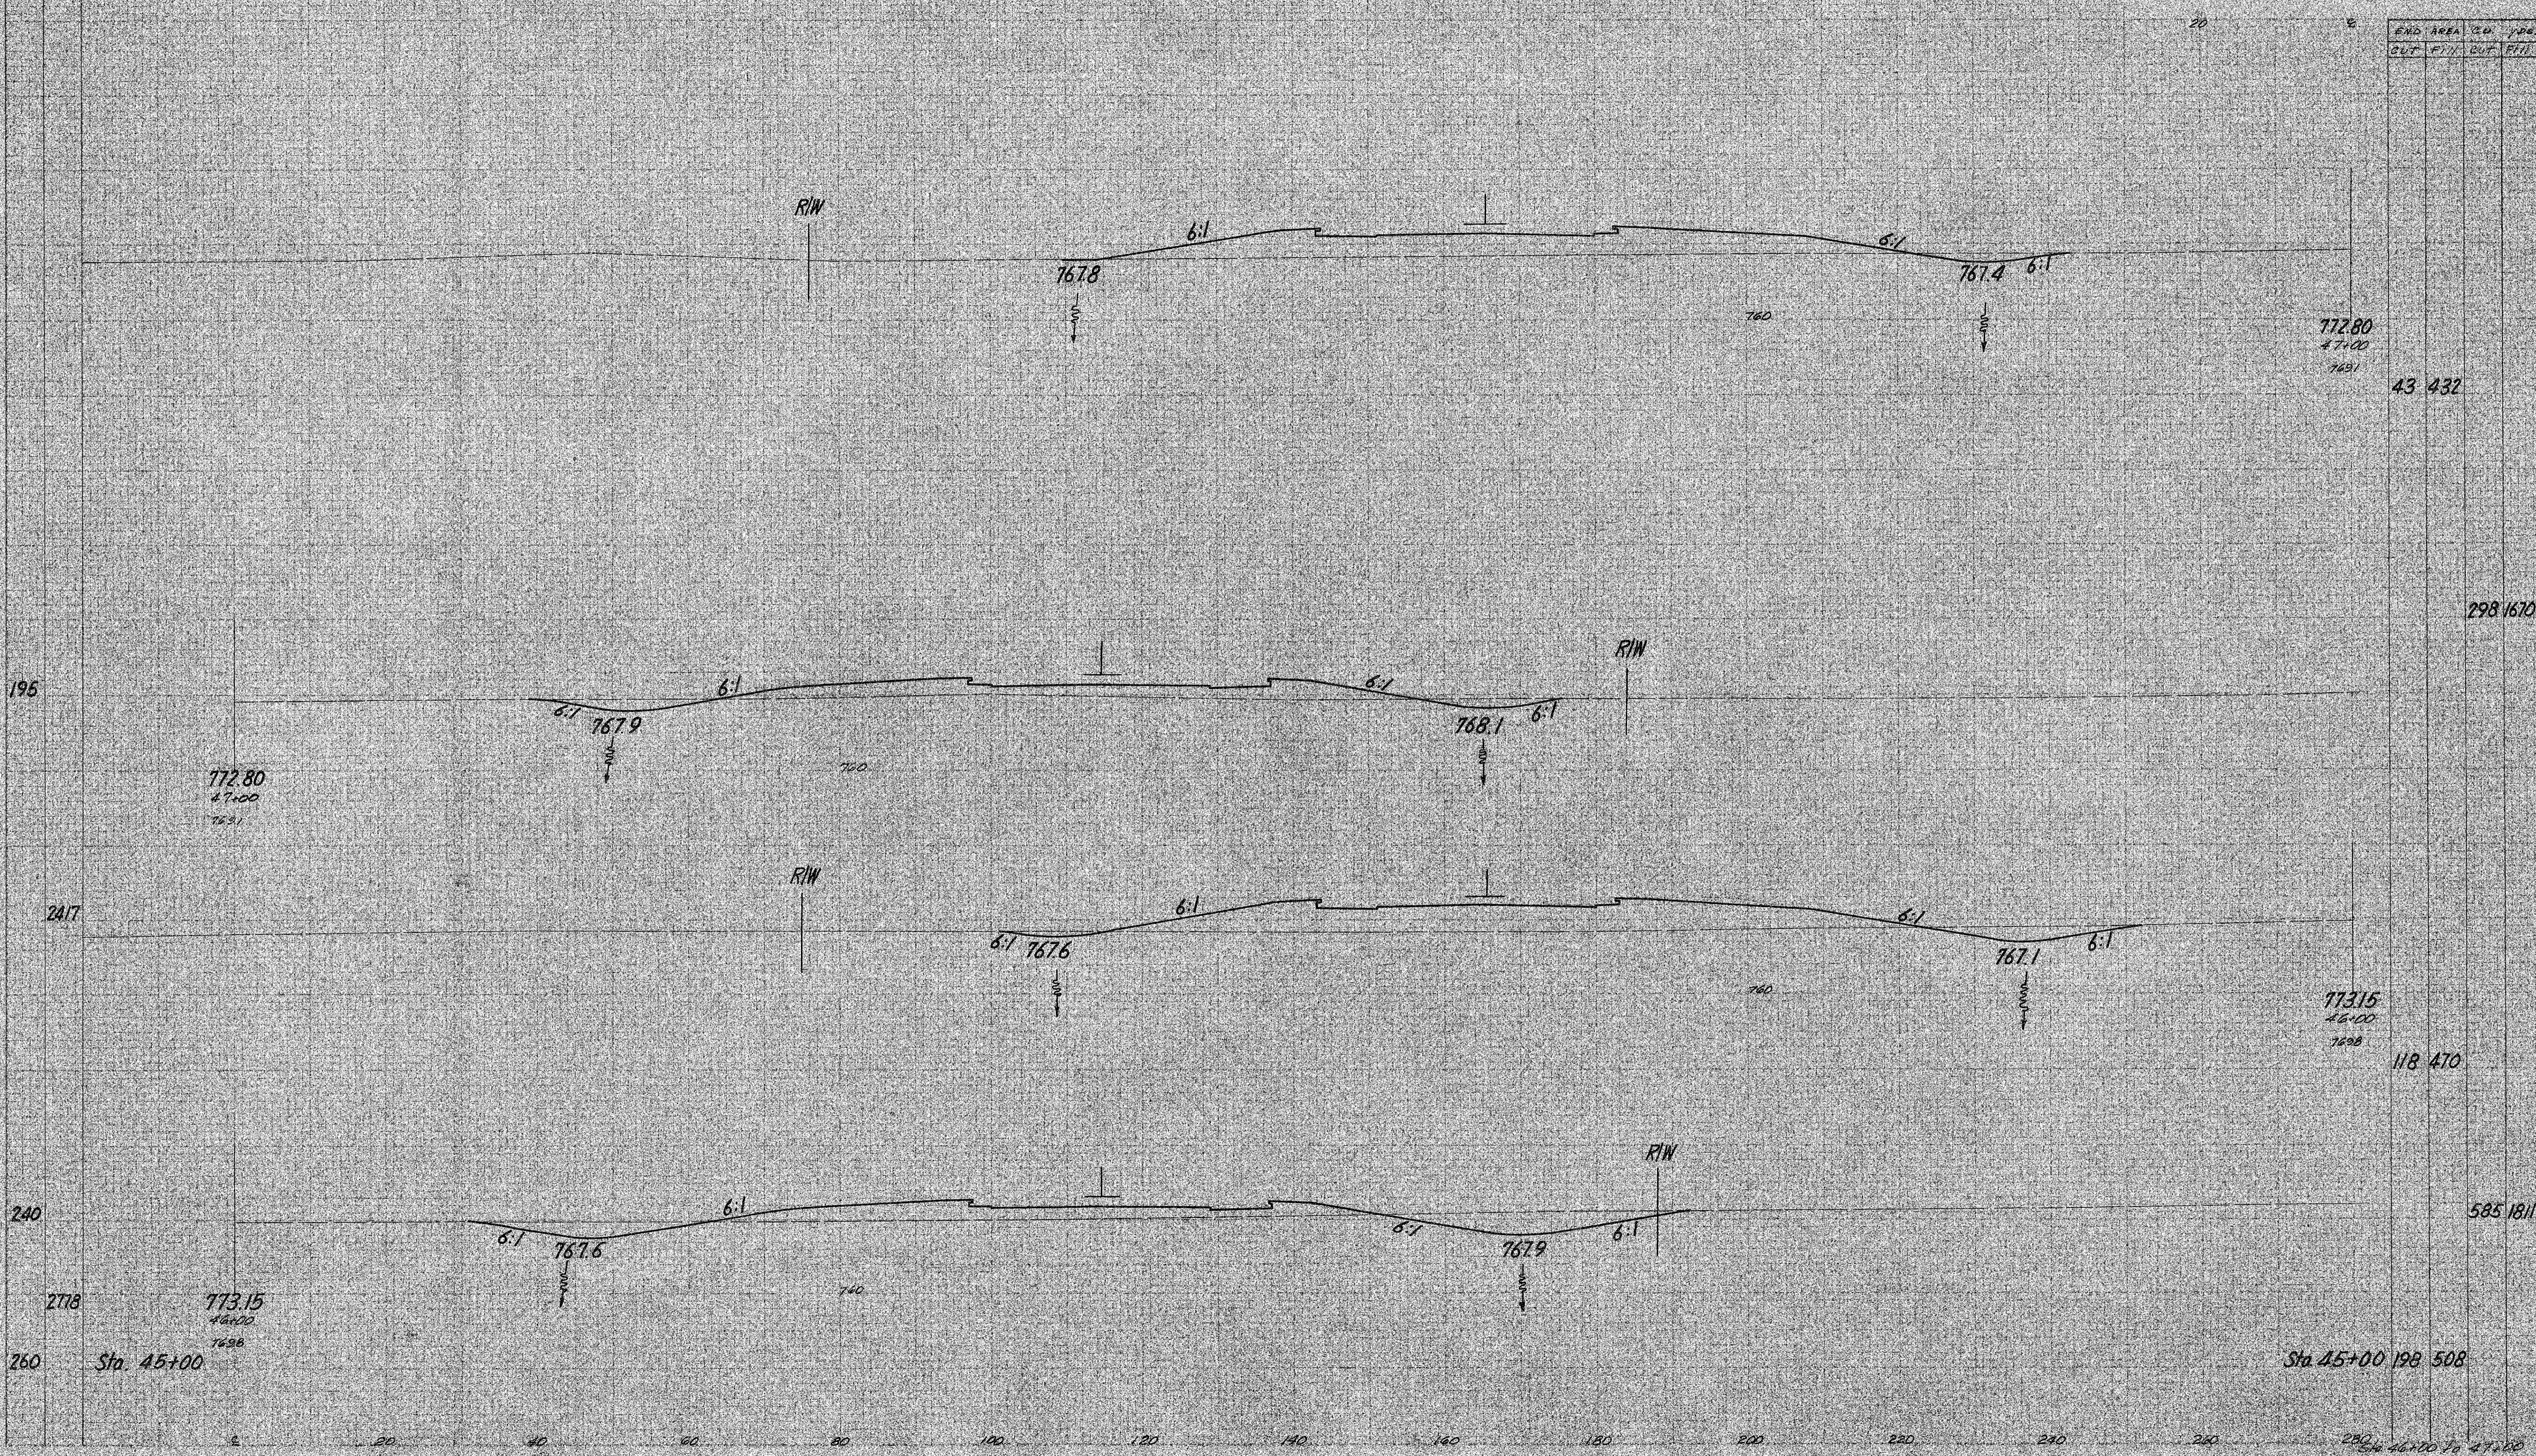

END AREA	CU.	YDS.
OUT	FILL	BUT. FILL

43	432	
298	1670	
118	470	
585	1811	
198	508	
46+00	47,140	