


280 260 240 220 200 180 160 140 120 100 80 60 40

SEEDING
END STA
WIDTH YDS

LAKE COUNTY
LAK-1-6.97

62
277

END AREA
CUT FILL
CUT FILL

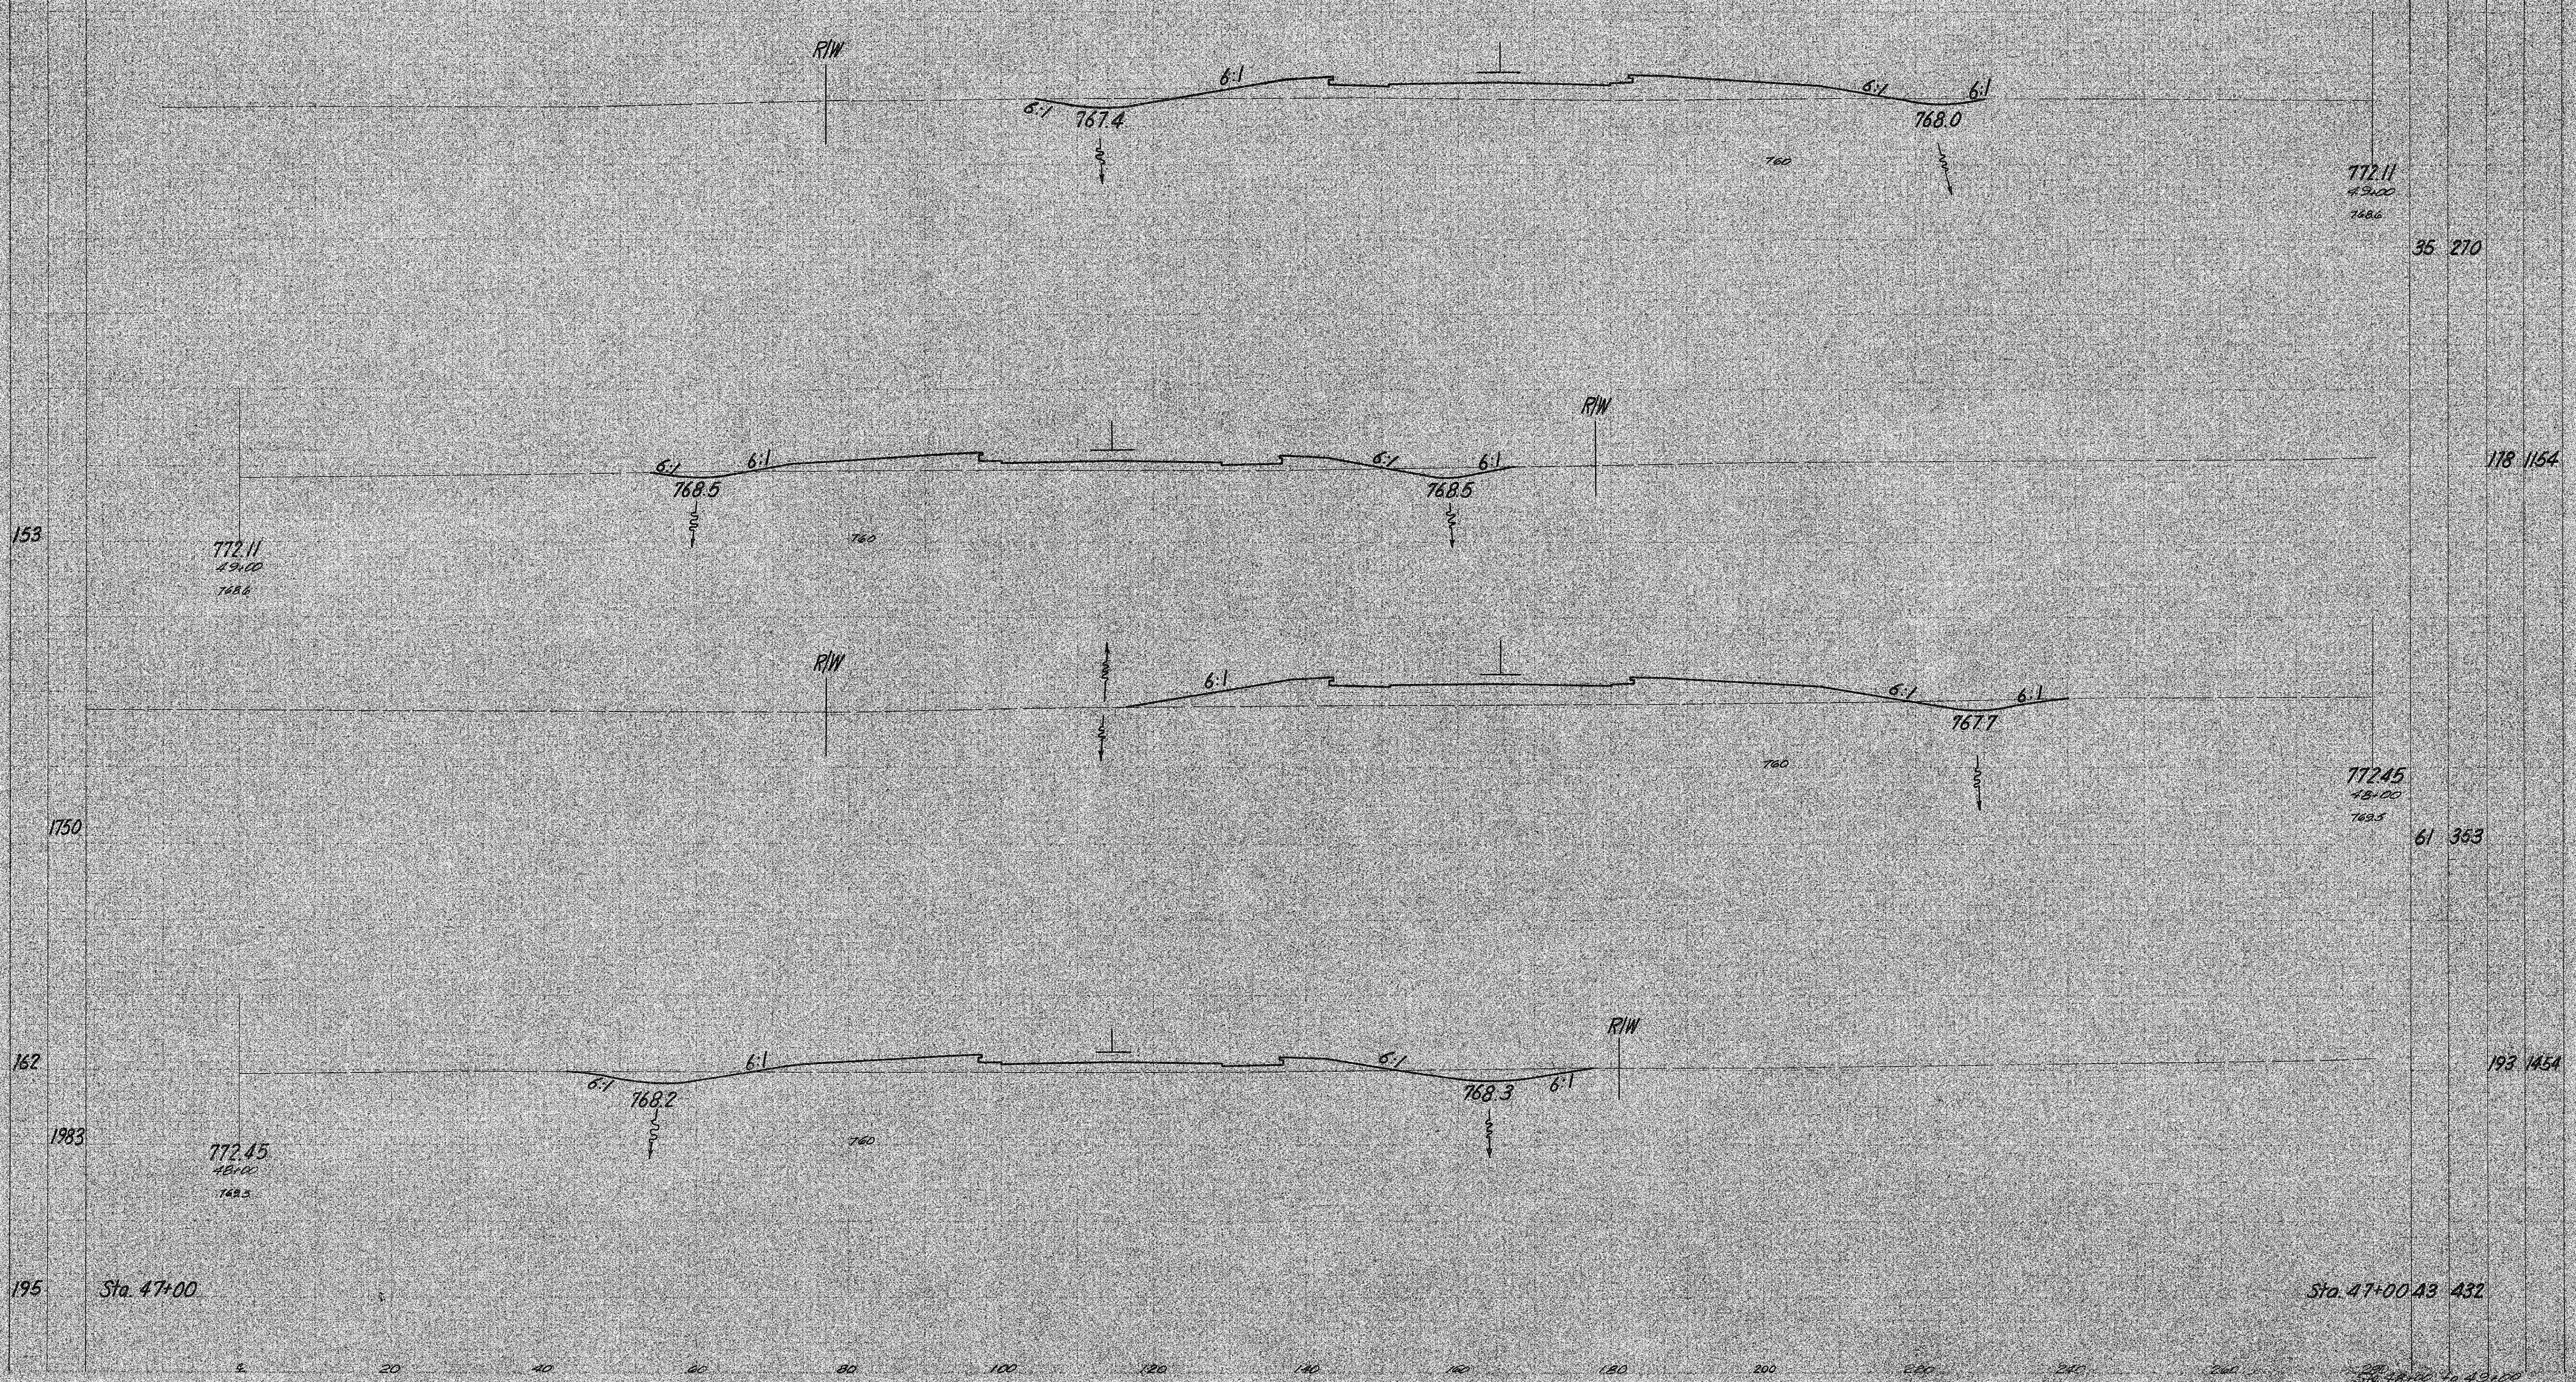

153

1750

162

1983

195

772.11
49.00
768.6

772.11
49.00
768.6

772.45
48.00
769.5

772.11
49.00
768.6

772.45
48.00
769.5

Sta 47+00

Sta 47+00.43 432

Sta 48+00 to 49+00